



www.autodesk.com/revit

Consultant
Address
Address
Phone
Fax
e-mail

Consultant
Address
Address
Phone
Fax
e-mail

Consultant
Address
Address
Phone
Fax
e-mail

Consultant
Address
Address
Phone
Fax
e-mail

Consultant
Address
Address
Phone
Fax
e-mail


No.	Description	Date

Autodesk
Takeoff
Level 1

Project number	Project Number
Date	Issue Date
Drawn by	Author
Checked by	Checker

S.2

Scale	1 : 200
-------	---------

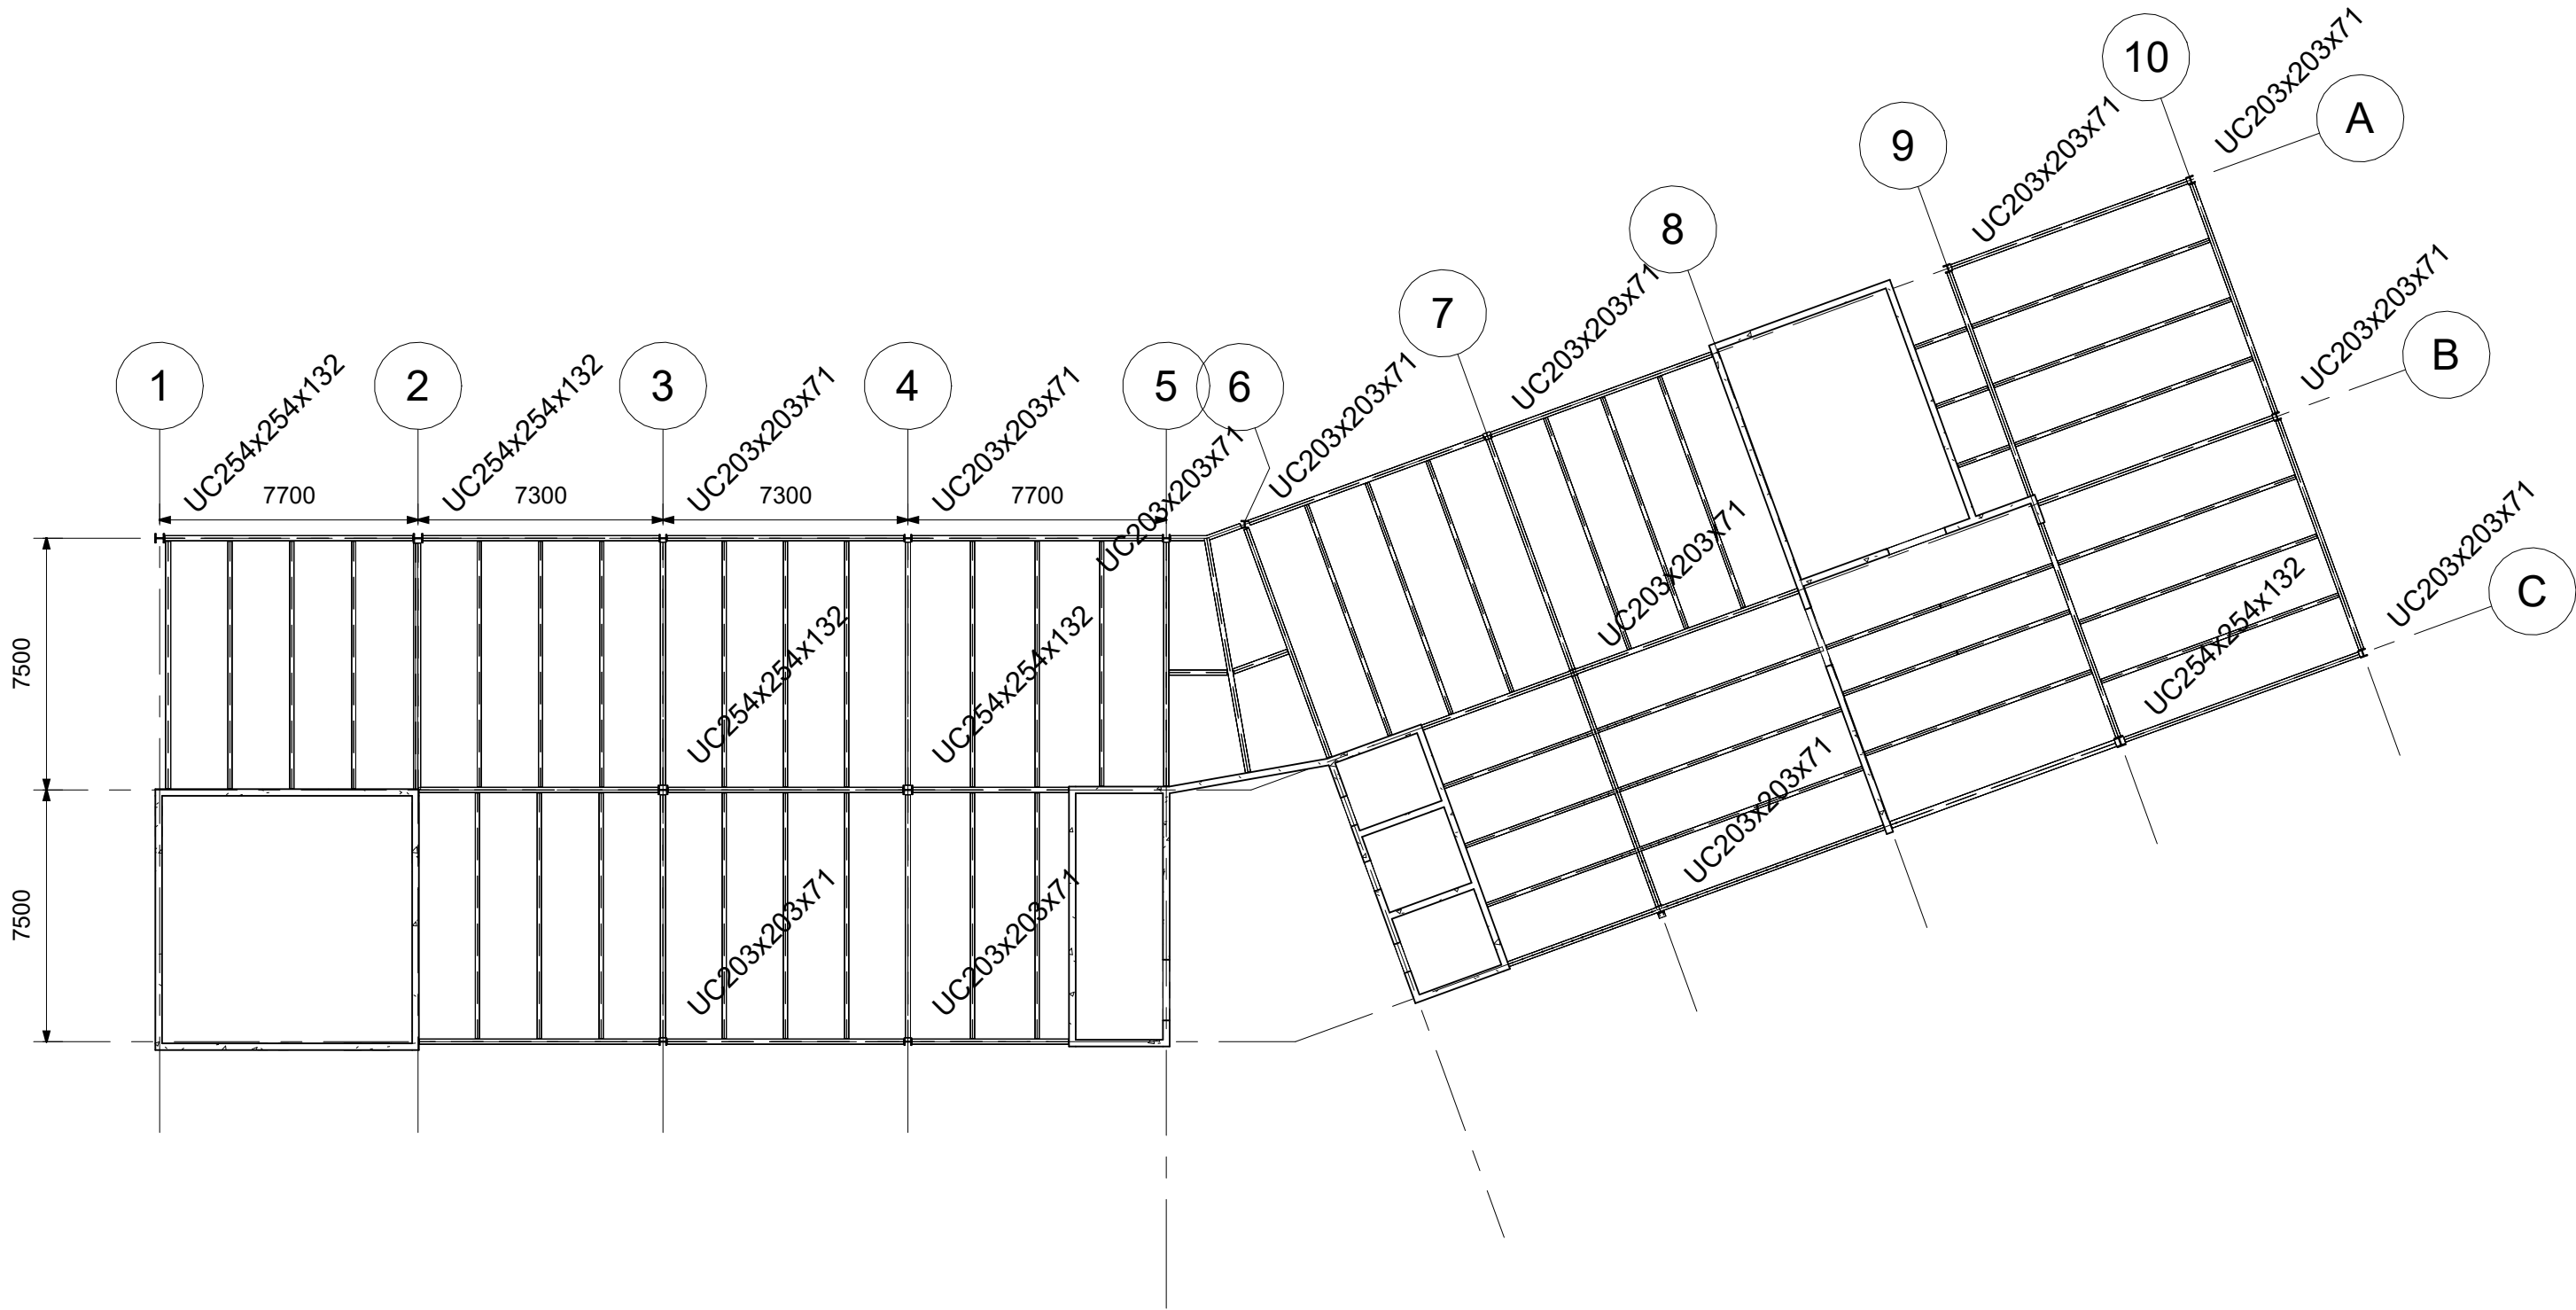

1 Level 1
1 : 200

Consultant
Address
Address
Phone
Fax
e-mail

Consultant
Address
Address
Phone
Fax
e-mail

Consultant
Address
Address
Phone
Fax
e-mail

Consultant
Address
Address
Phone
Fax
e-mail

Consultant
Address
Address
Phone
Fax
e-mail


No.	Description	Date

**Autodesk
Takeoff
TOF**

Project number	Project Number
Date	Issue Date
Drawn by	Author
Checked by	Checker

S.1

Scale	1 : 200
-------	---------

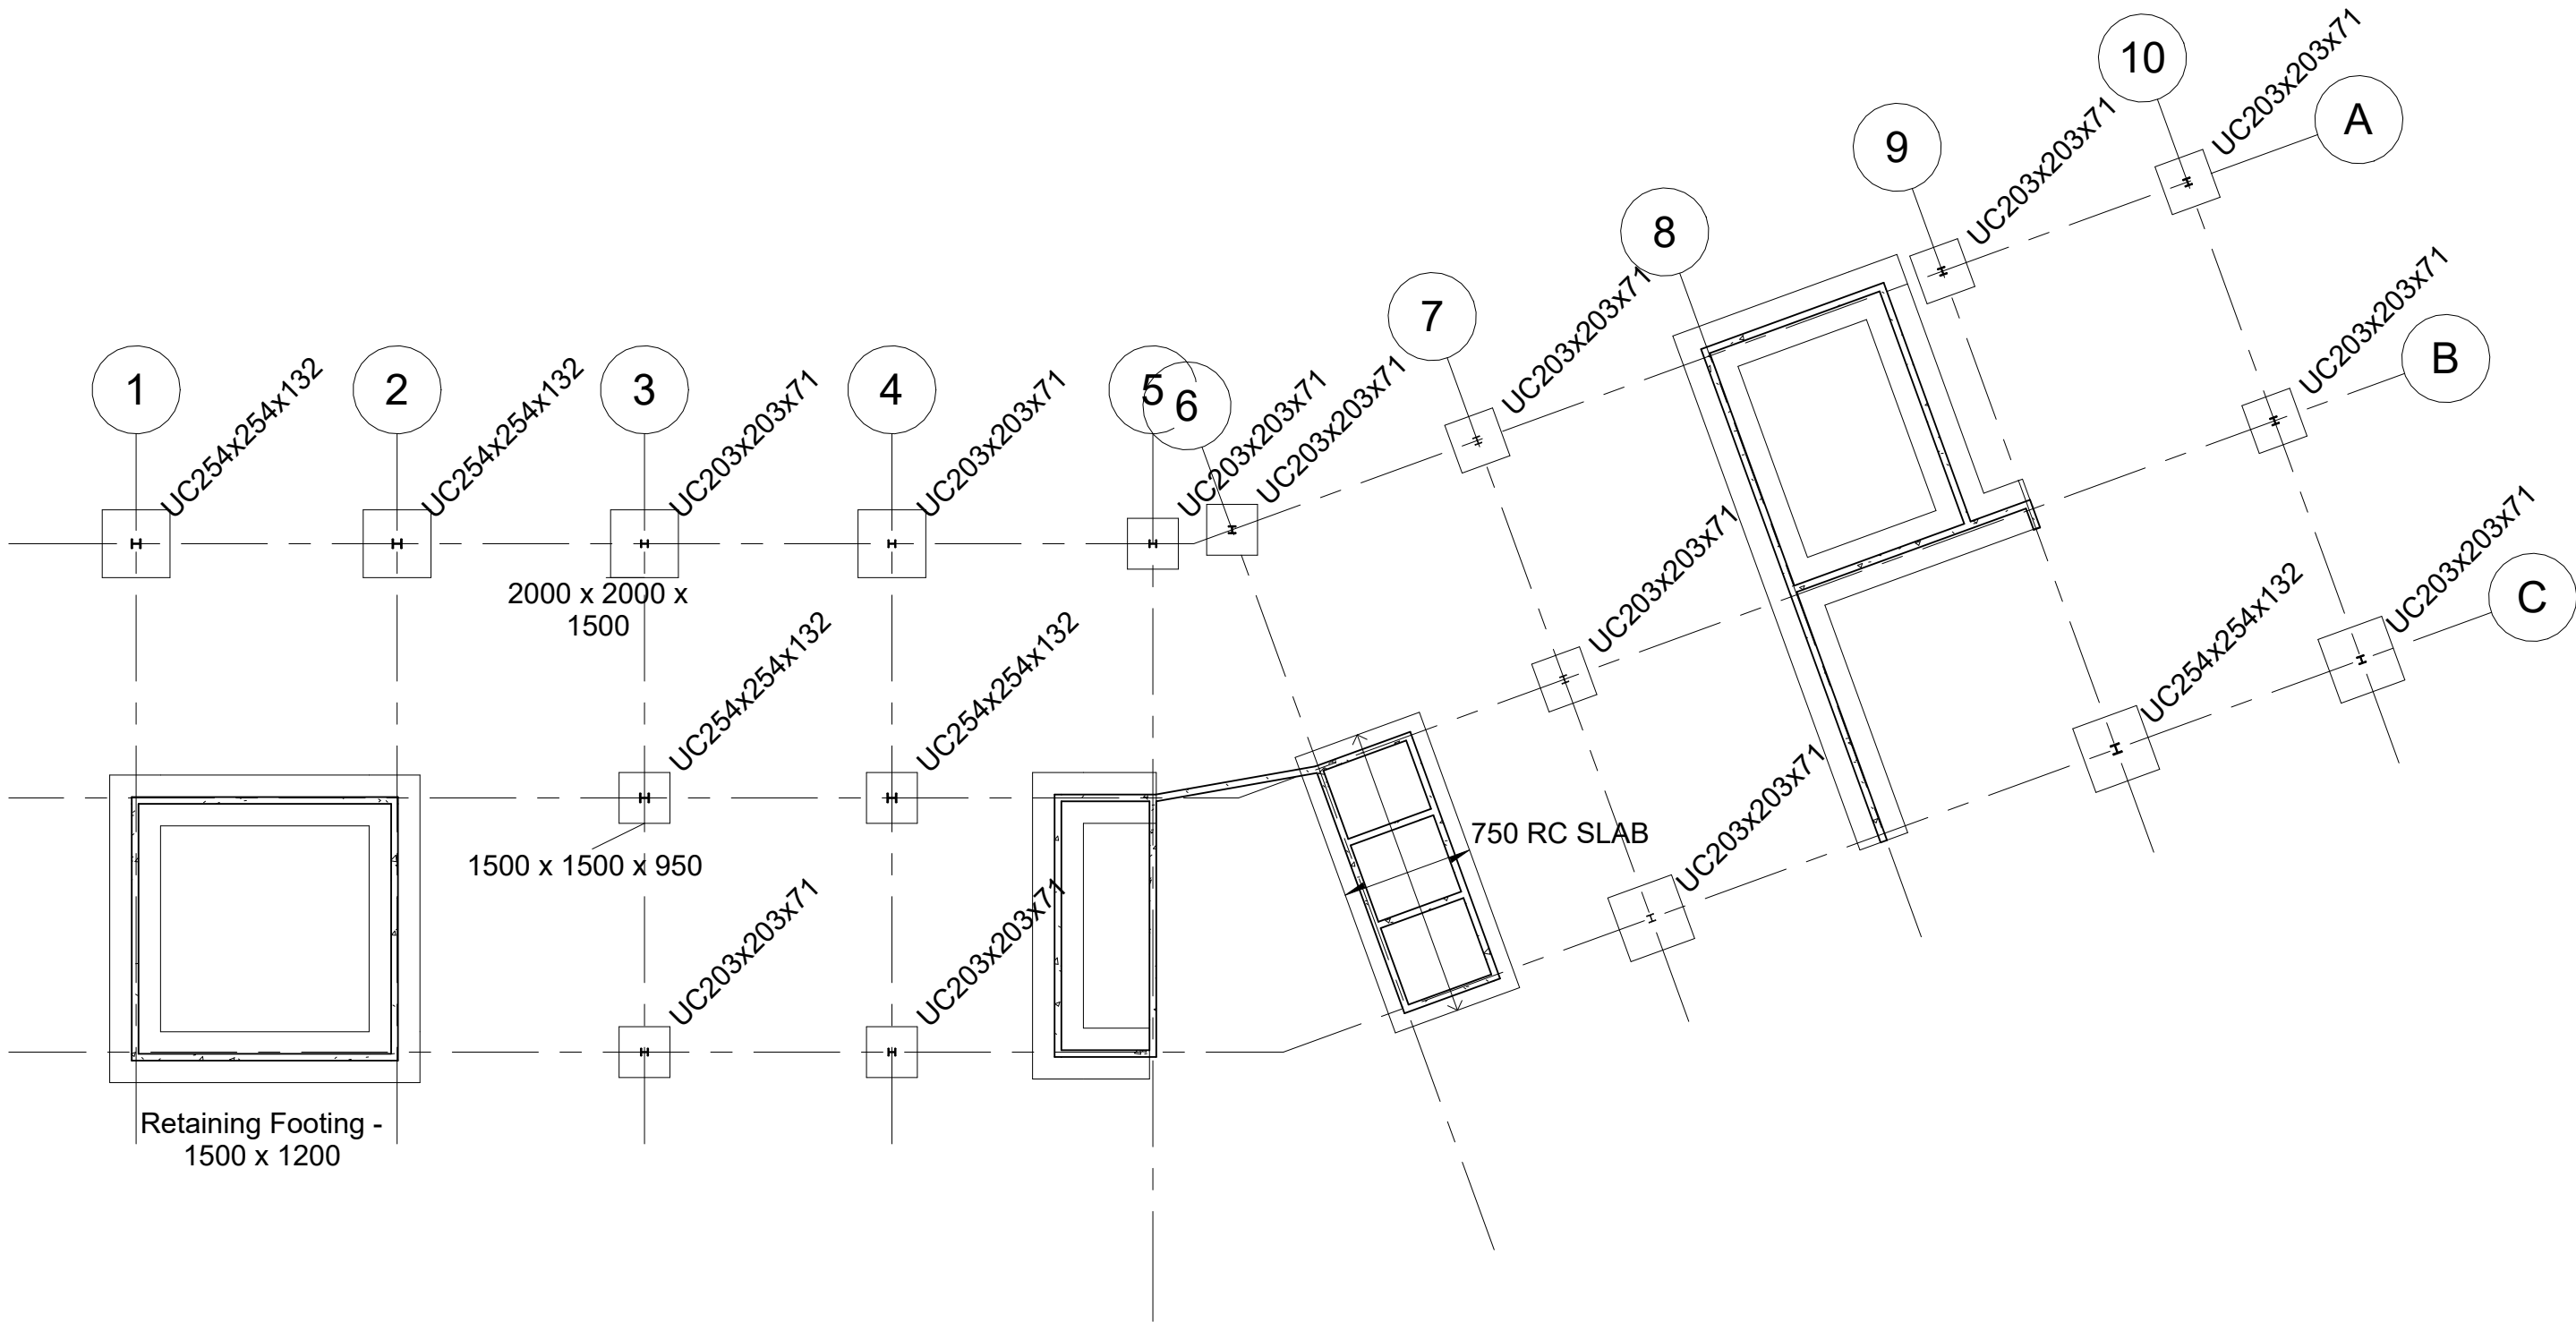

1 Foundation Plan
1 : 200