



Architectural Design:
Etienne Oiseau, LLC
Detroit, MI 96435

Structural Design and Modeling:
Safe Harbor Engineering, PC
11 Eleventh Street, Suite 11
Purchasing Decisions, NO 13131-1525

MEP Design and Modeling:
Droffats Consulting Services, LLC
Los Angeles, CA 78383


Civil Engineering:
Rubicon Engineering Solutions, INC
Pittsburgh, PA 77462-5247

Dagny Taggart, LTD
Brownsville, PA 52872


Designing Trends
103B Broadway
Knoxville, TN 36664-2084

[illegible]

Scale $1/8" = 1'-0"$

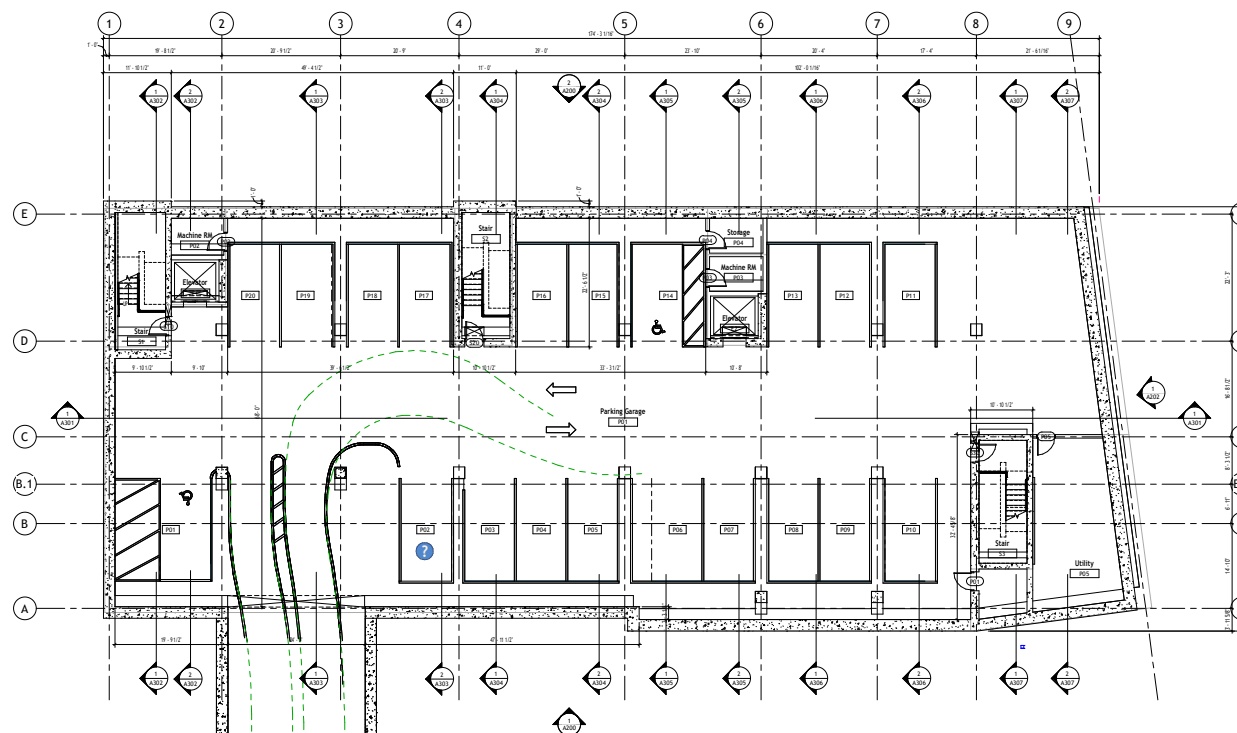

Parking Schedule			
Type Mark	Description	Count	Comments
Parking			
P00	9 x 18' - 90 deg	13	
PA90	9 x 18' (4 Axles)	1	
PA180	9 x 18' (8' Axles)	1	

 

NOT FOR CONSTRUCTION



Architectural Design:
Etienne Oiseau, LLC
Detroit, MI 96435

Structural Design and Modeling:
Safe Harbor Engineering, PC
11 Eleventh Street, Suite 11
Purchasing Decisions, NO 13131-1525

MEP Design and Modeling:
Droffats Consulting Services, LLC
Los Angeles, CA 78383

Civil Engineering:
Rubicon Engineering Solutions, INC
Pittsburgh, PA 77462-5247

Dagny Taggart, LTD
Brownsville, PA 52872

Designing Trends
103B Broadway
Knoxville, TN 36664-2084


[illegible]




Snowdon Towers
First Floor Plan


Project Number	7765328-33-A
Date	6/1/2023
Drawn By	APF
Checked By	ADSK

A101

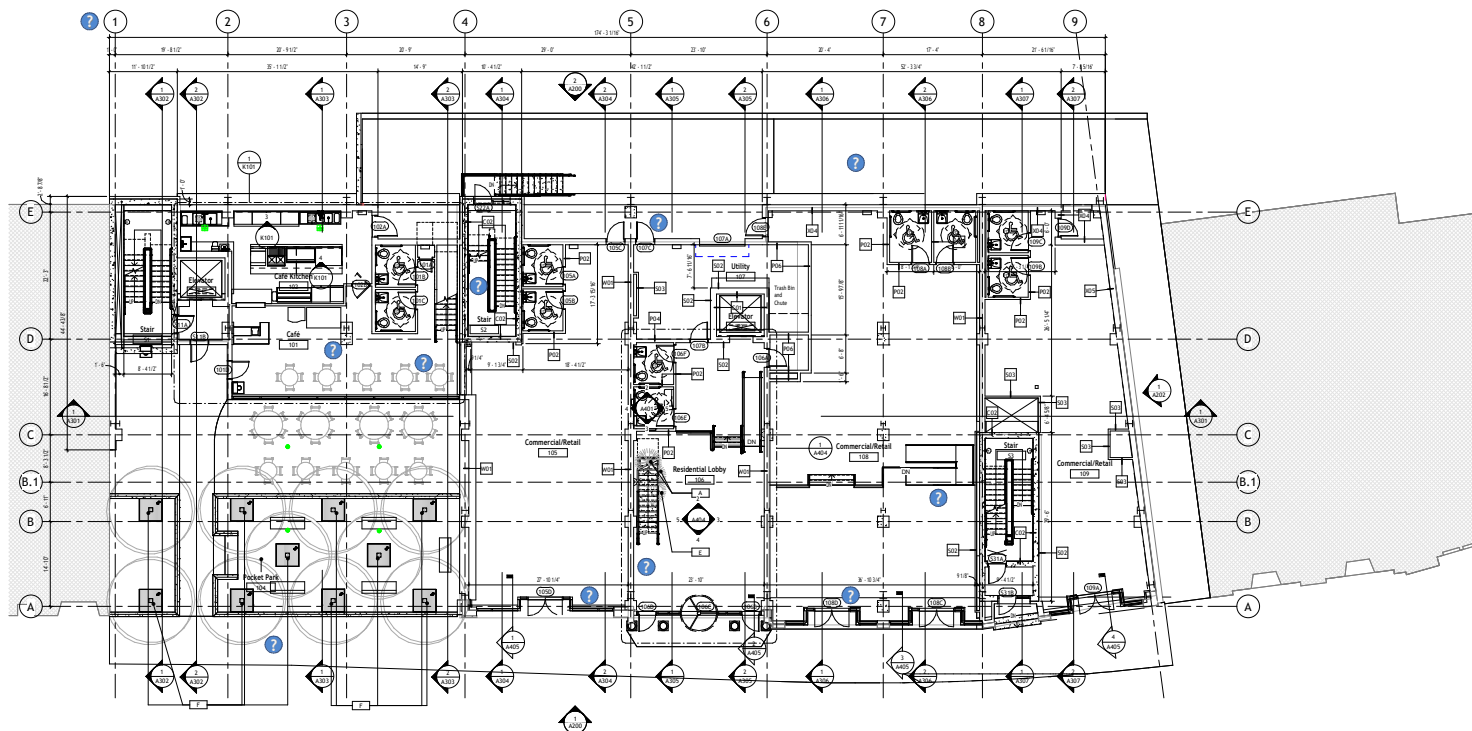Scale $1/8" = 1'-0"$

 

Planting Schedule				
Type Mark	Type	Count	Level	Family Thumbnail
A	Redwing 3' 9"	2	L1 - Block 3'	
C	Gambay 7' 10"	1	L1 - Block 3'	
F	Yucca - Honey Locust			
	10' Canary	10	L1 - Block 35	

 

NOT FOR CONSTRUCTION