



**Architectural Design:**  
Etienne Oiseau, LLC  
Detroit, MI 96435

*Structural Design and Modeling:*  
Safe Harbor Engineering, PC  
11 Eleventh Street, Suite 11  
Purchasing Decisions, NO 13131-1525

MEP Design and Modeling:  
Droffats Consulting Services, LLC  
Los Angeles, CA 78383

**Civil Engineering:**  
Rubicon Engineering Solutions, INC  
Pittsburgh, PA 77462-5247

**Dagny Taggart, LTD**  
Brownsville, PA 52872

**Designing Trends**  
103B Broadway  
Knoxville, TN 36664-2084

[illegible]

Snowdon Towers
Second Floor Plan

Project Number	7765328-33-A
----------------	--------------

Date	6/1/2023
------	----------



Drawn By	APF
----------	-----

Checked By	ADSK
------------	------

A102

Scale  $1/8" = 1'-0"$

--	--	--	--	--

 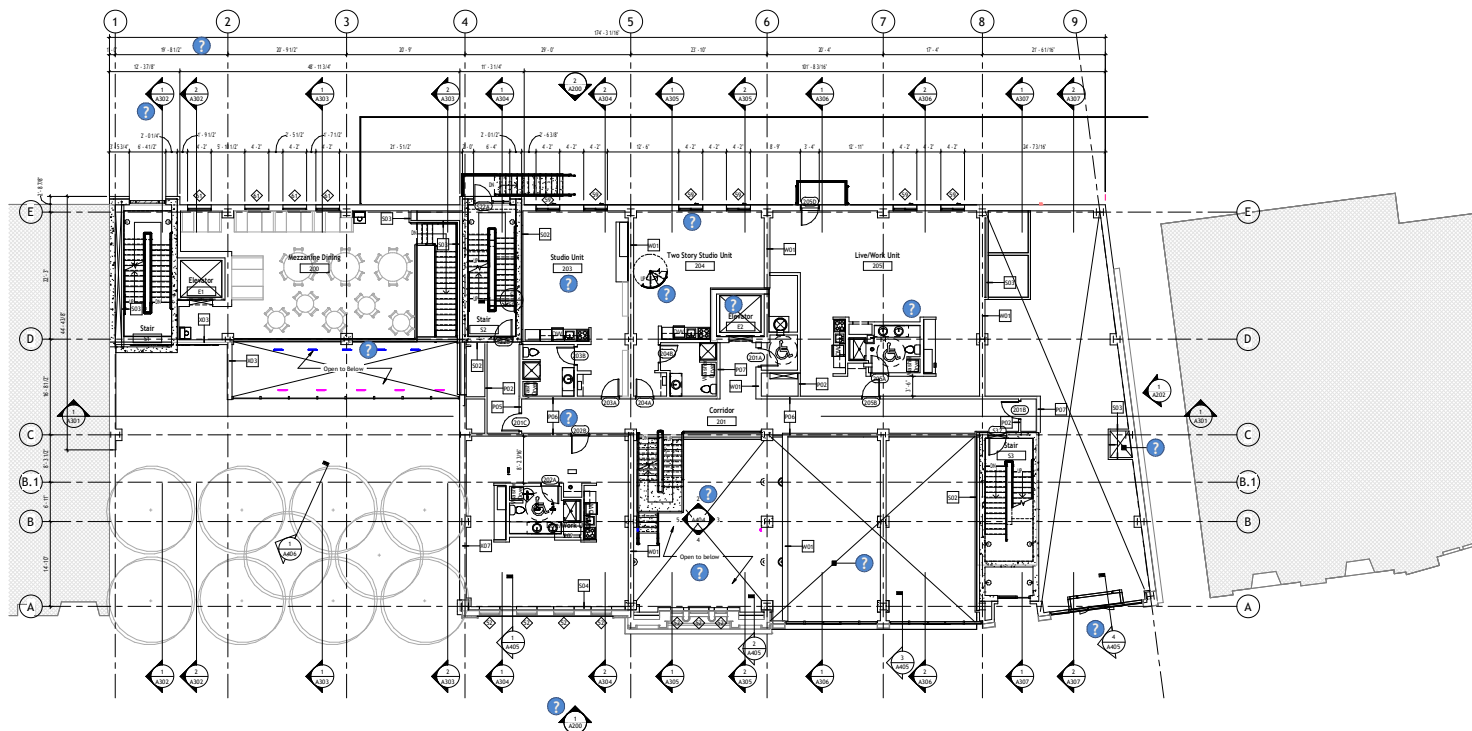

NOT FOR CONSTRUCTION



**Architectural Design:**  
Etienne Oiseau, LLC  
Detroit, MI 96435

*Structural Design and Modeling:*  
Safe Harbor Engineering, PC  
11 Eleventh Street, Suite 11  
Purchasing Decisions, NO 13131-1525

**MEP Design and Modeling:**  
Droffats Consulting Services, LLC  
Los Angeles, CA 78383

**Civil Engineering:**  
Rubicon Engineering Solutions, INC  
Pittsburgh, PA 77462-5247

**Dagny Taggart, LTD**  
Brownsville, PA 52872

**Designing Trends**  
103B Broadway  
Knoxville, TN 36664-2084



[illegible]

Snowdon Towers
Fourth Floor Plan

Project Number	7765328-33-A
Date	6/1/2023
Drawn By	APF
Checked By	ADSK

A104

Scale  $1/8" = 1'-0"$

 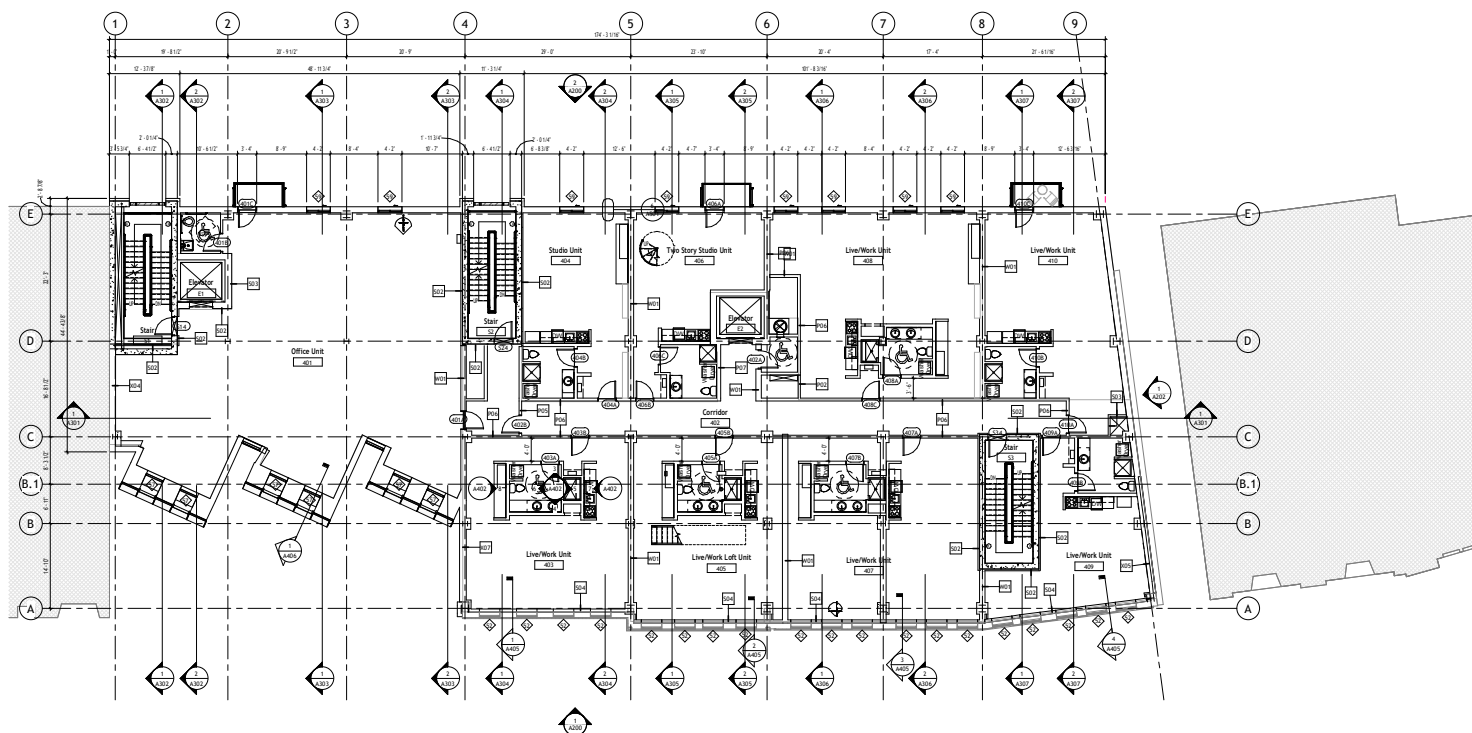[illegible]

NOT FOR CONSTRUCTION