



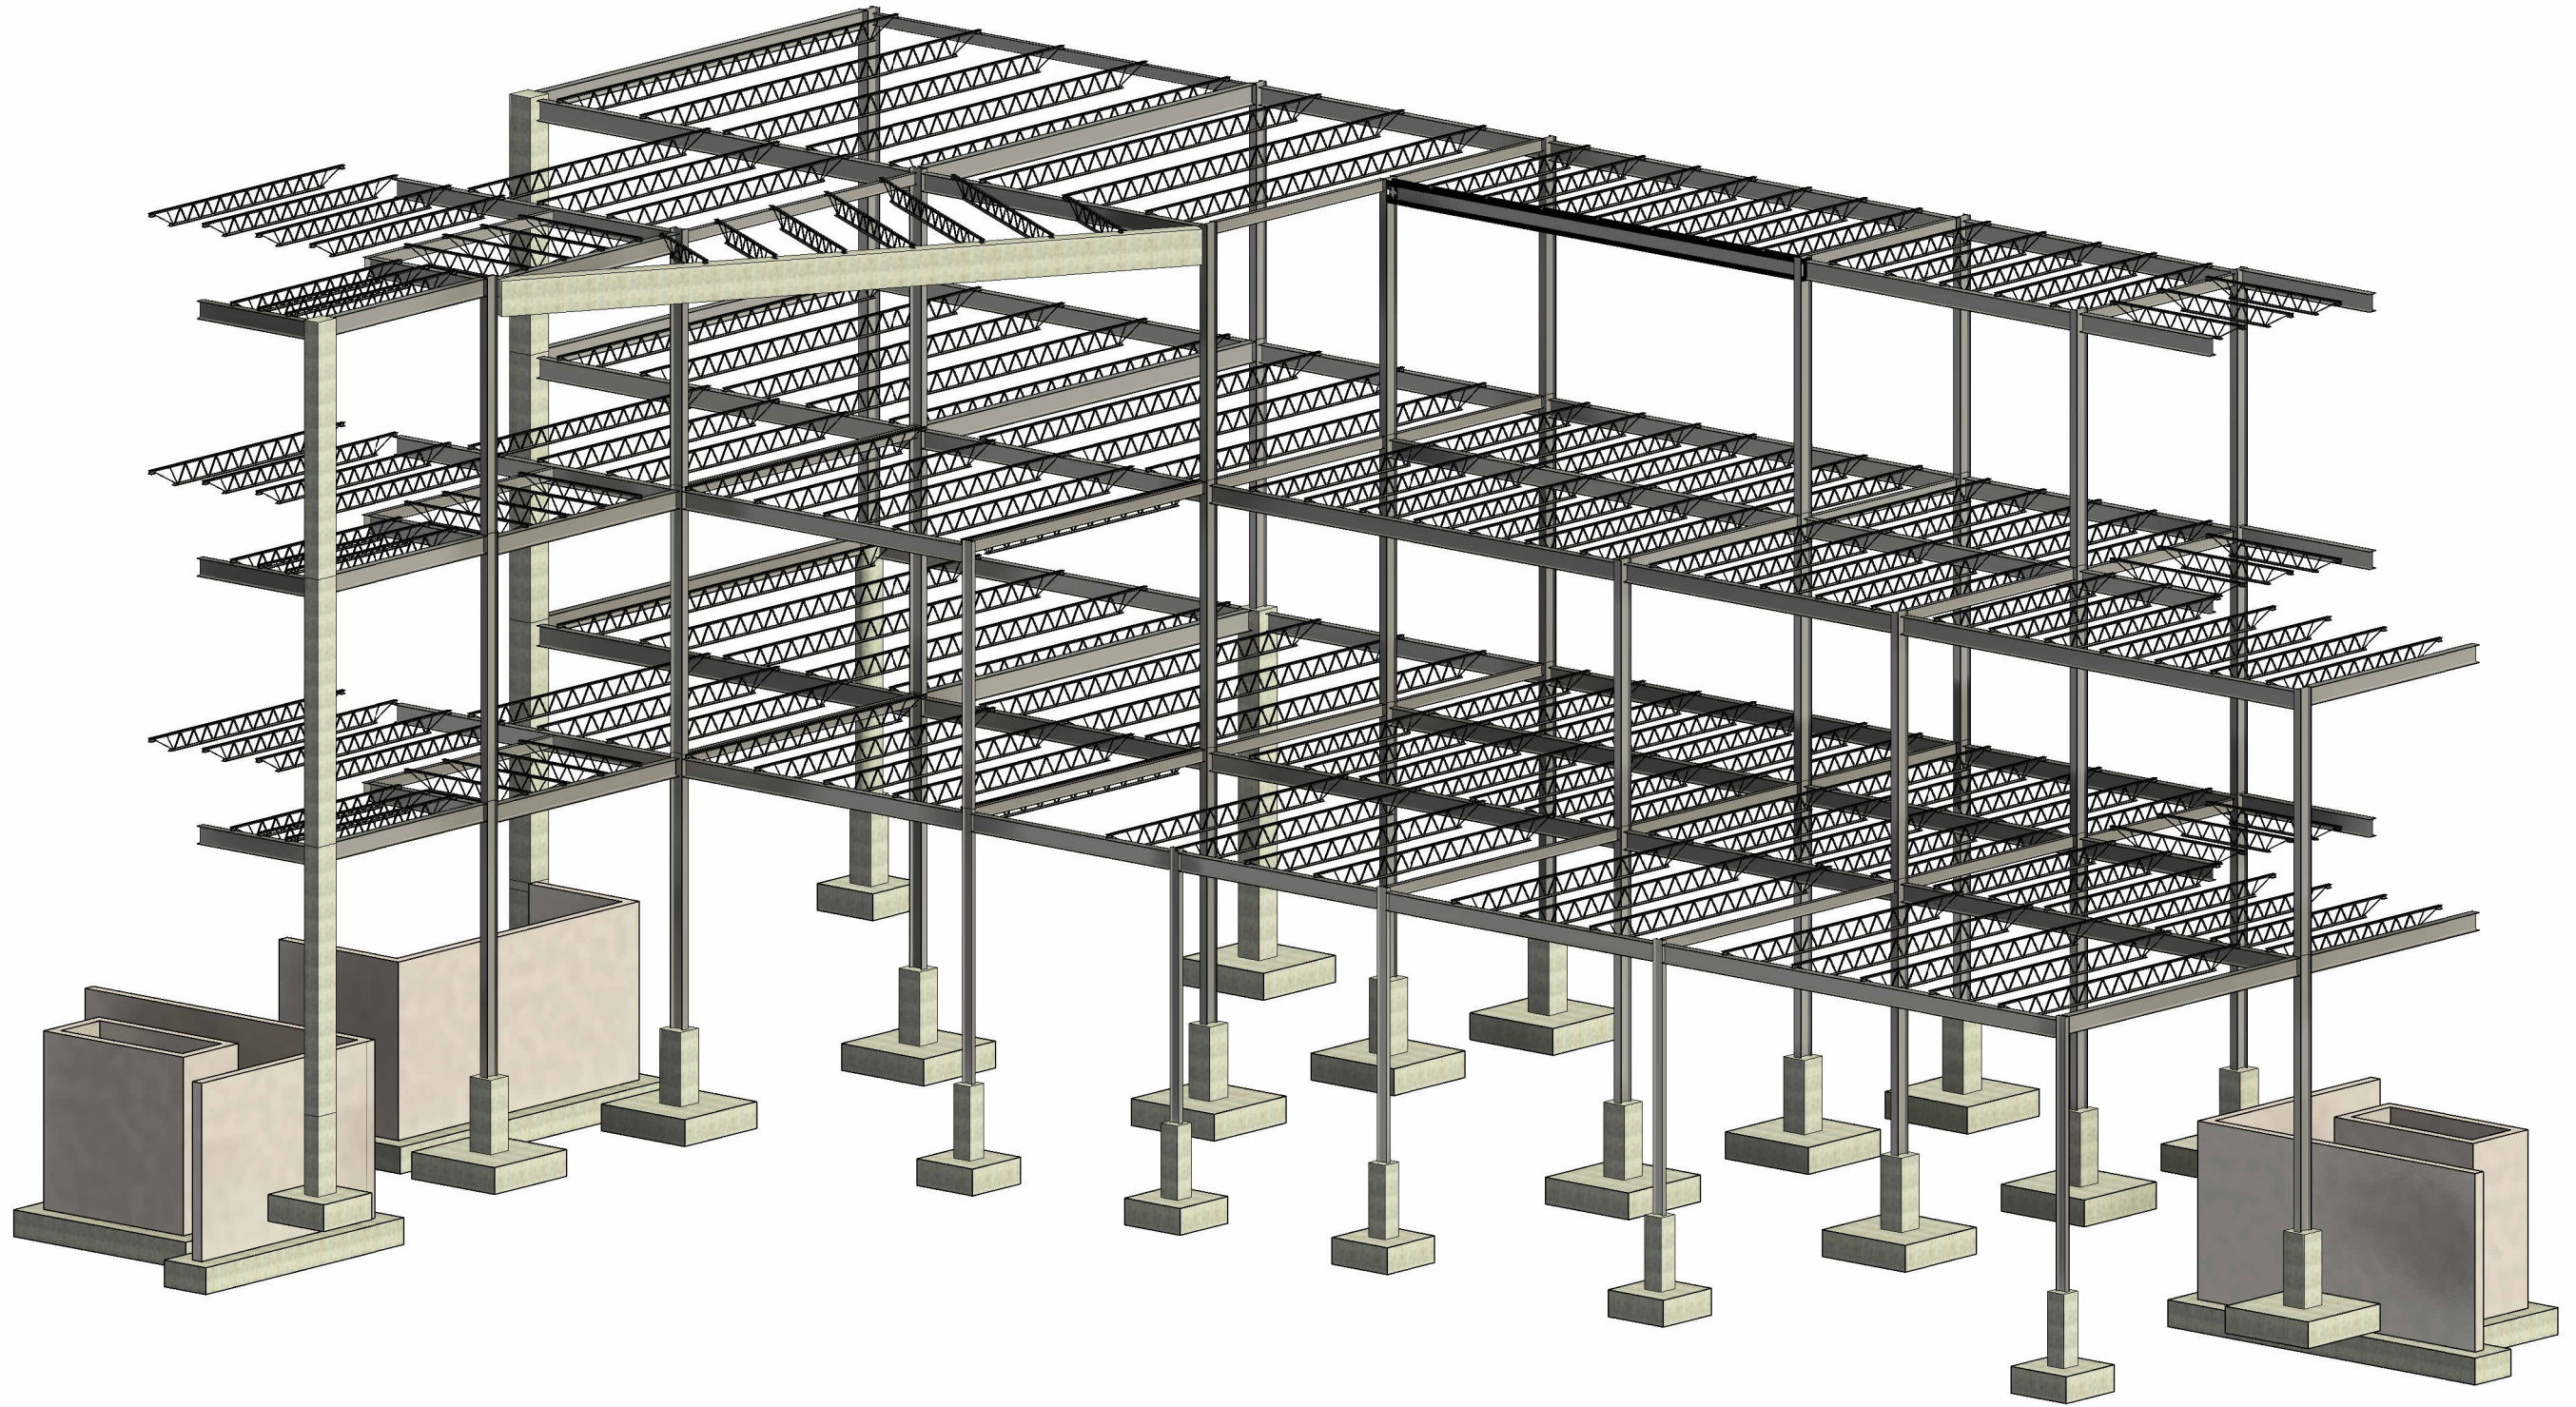

Sheet List	
Sheet Number	Sheet Name
S000	Cover Page
S100	Notes
S101	Grid Updates
S102	00 TO Wall Footing
S103	00 TO Spread Footing
S104	02 Second Floor TO Steel
S105	03 Third Floor TO Steel
S106	04 Roof TO Steel
S107	South Elevation
S108	Details
S109	Graphical Column Schedule

Structural Drawings
Notes
Scale
S100

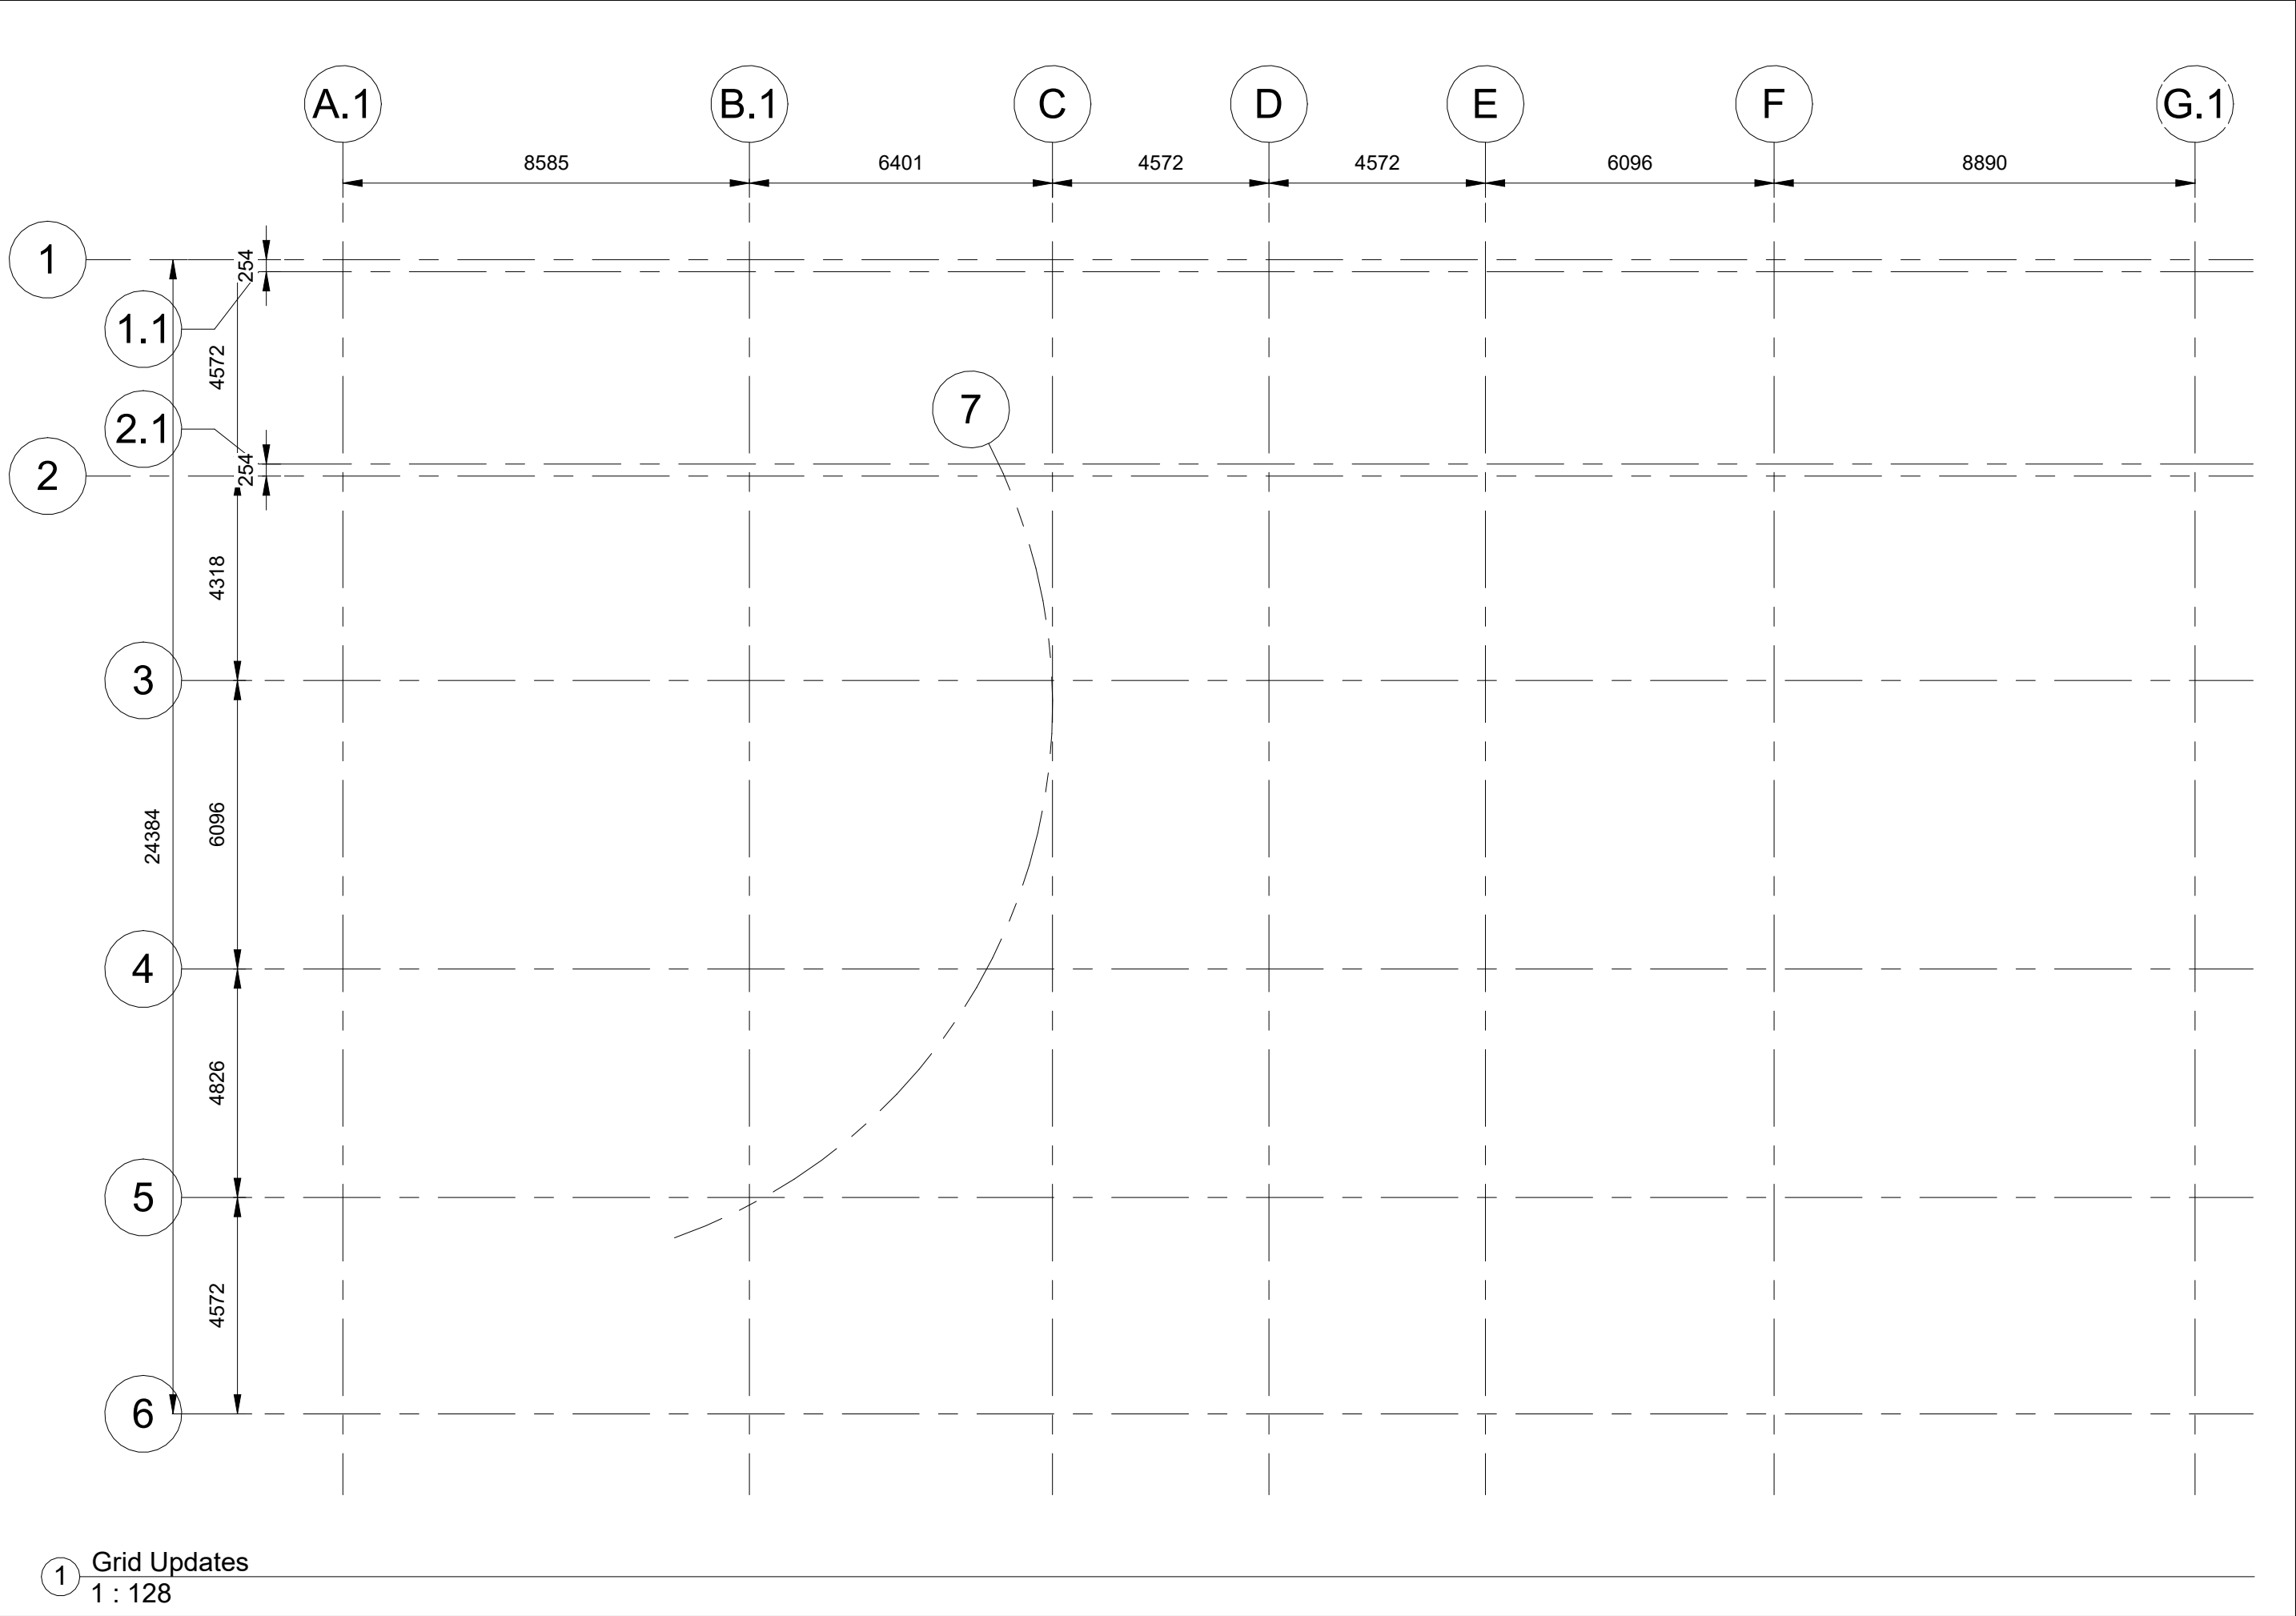

Structural Drawings

Grid Updates

Scale 1 : 128

S101

A.1

B.1

C

D

E

F

G.1

1.1

2.1

3

4

5

6

F1

A1

F3

F3

F3

A1

A1

F3

F3

F3


A1


F3

F3

F3

A1

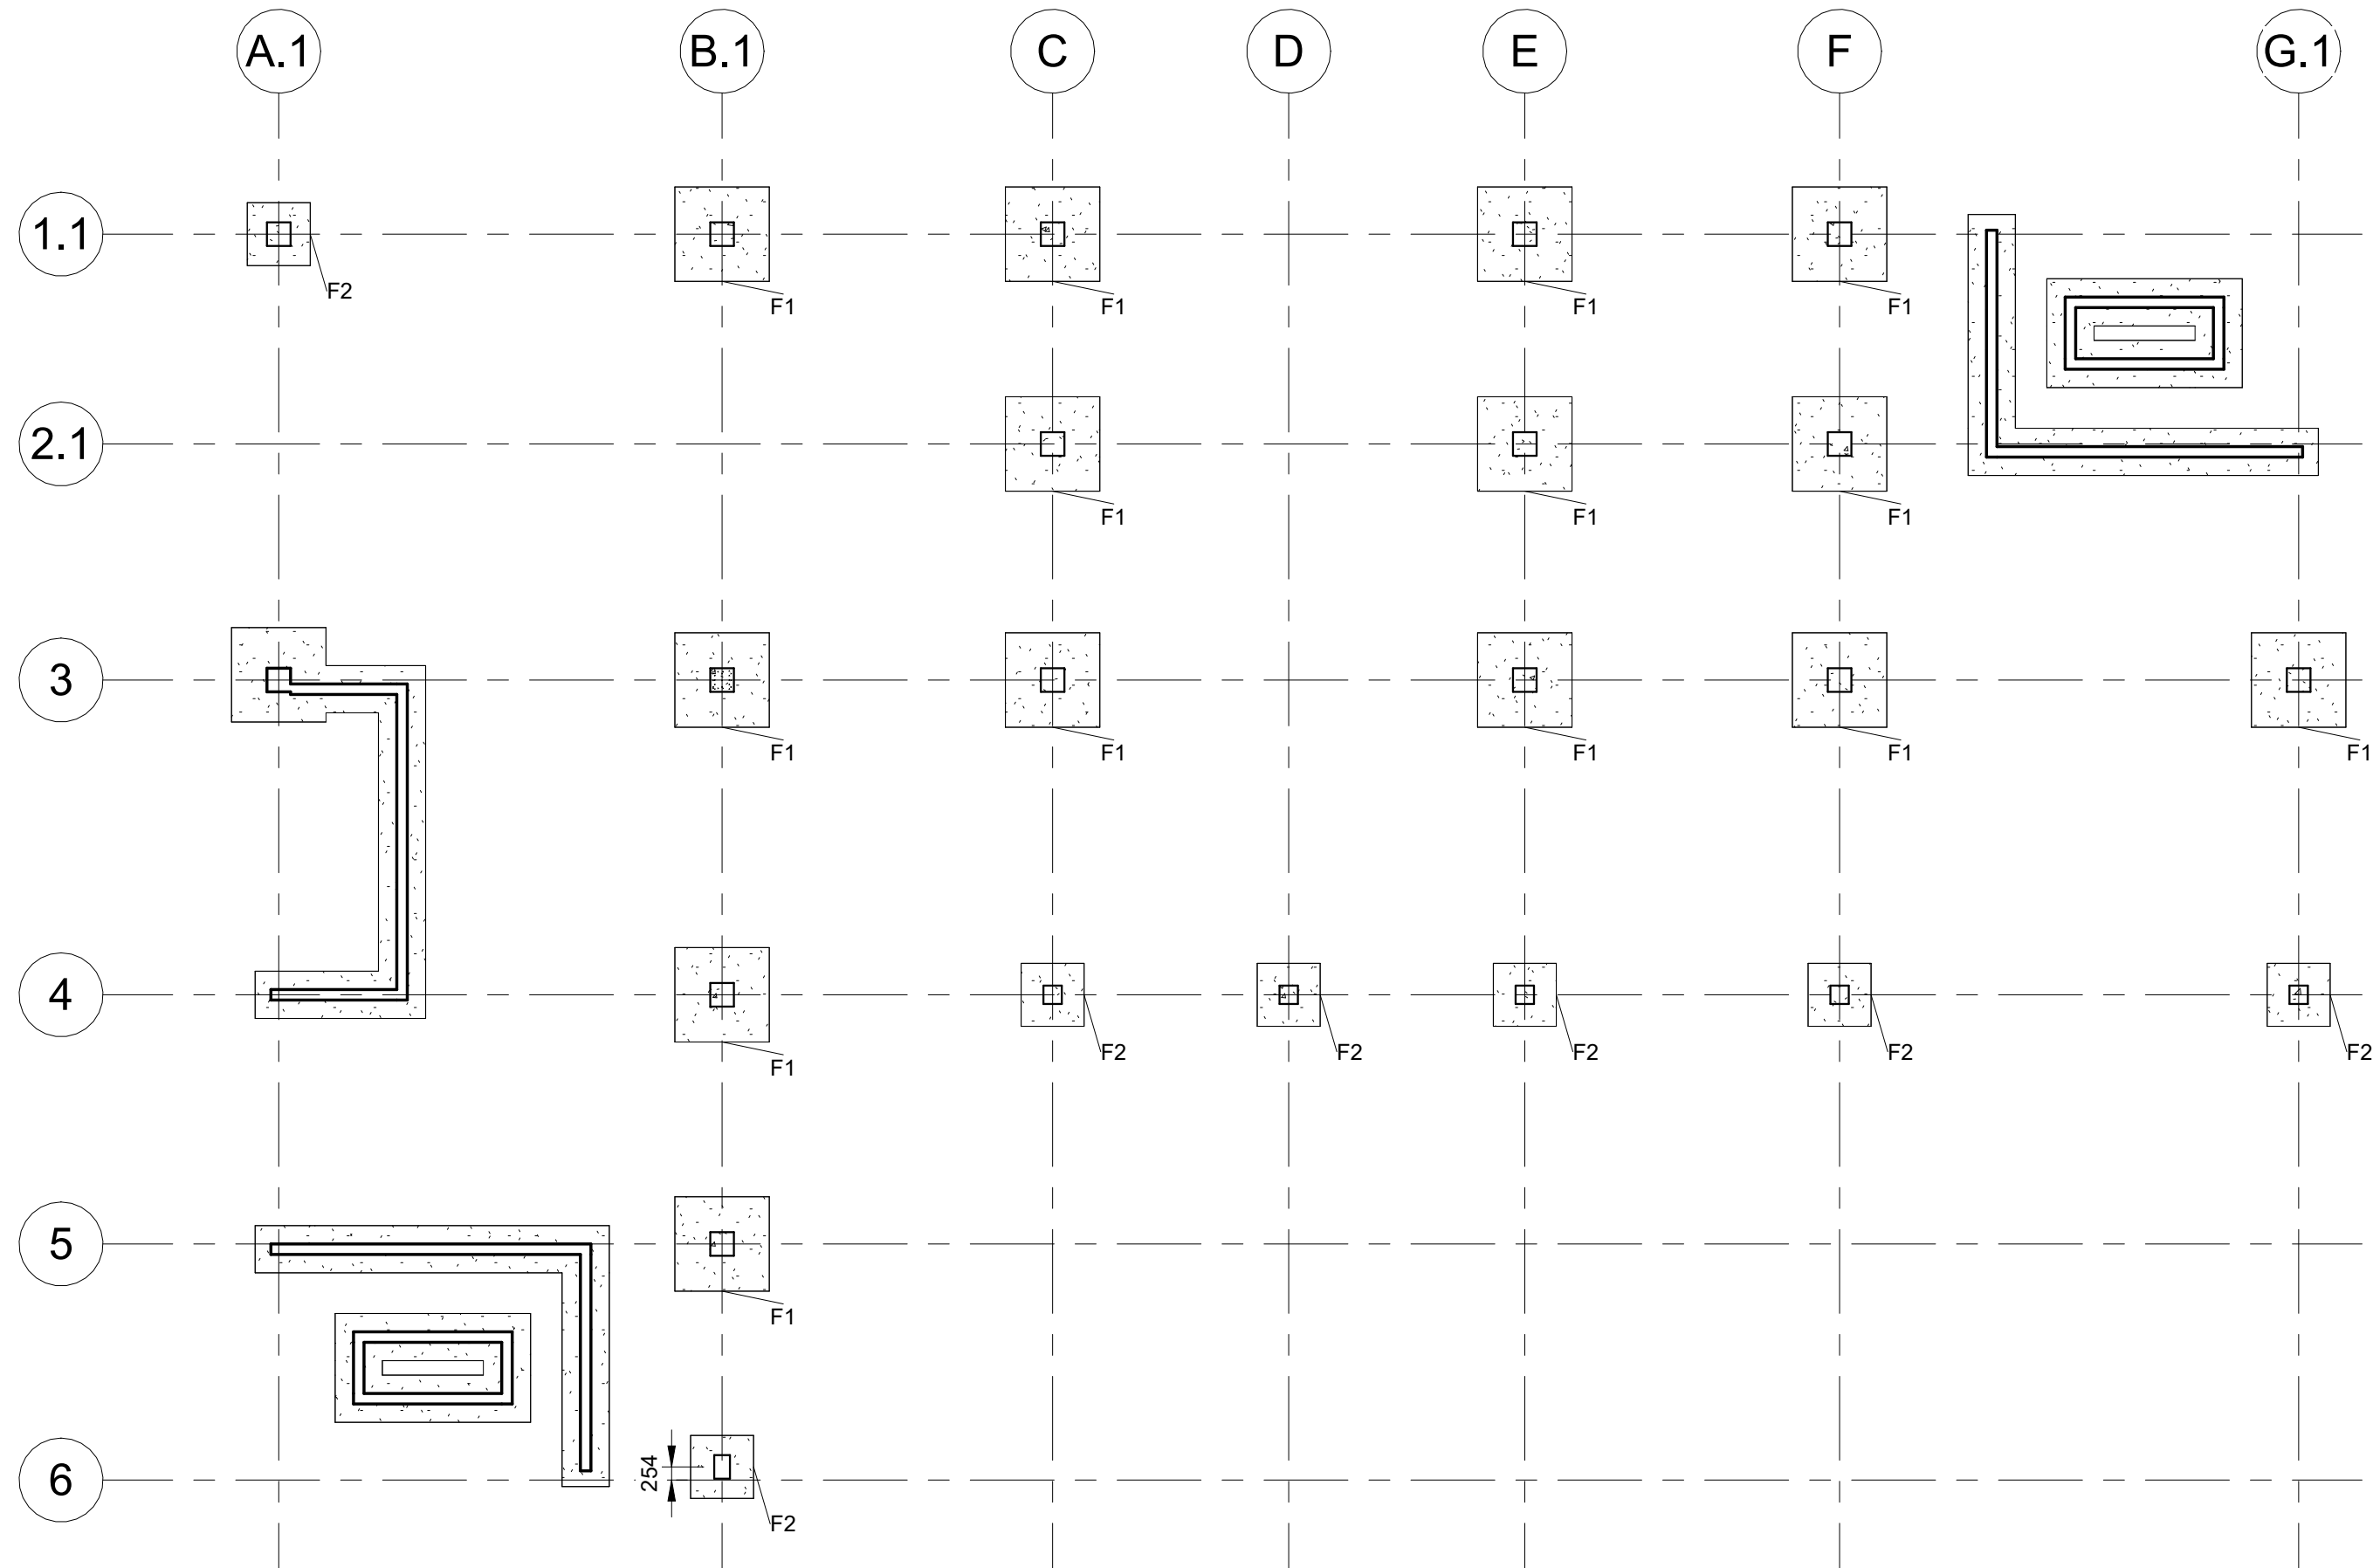

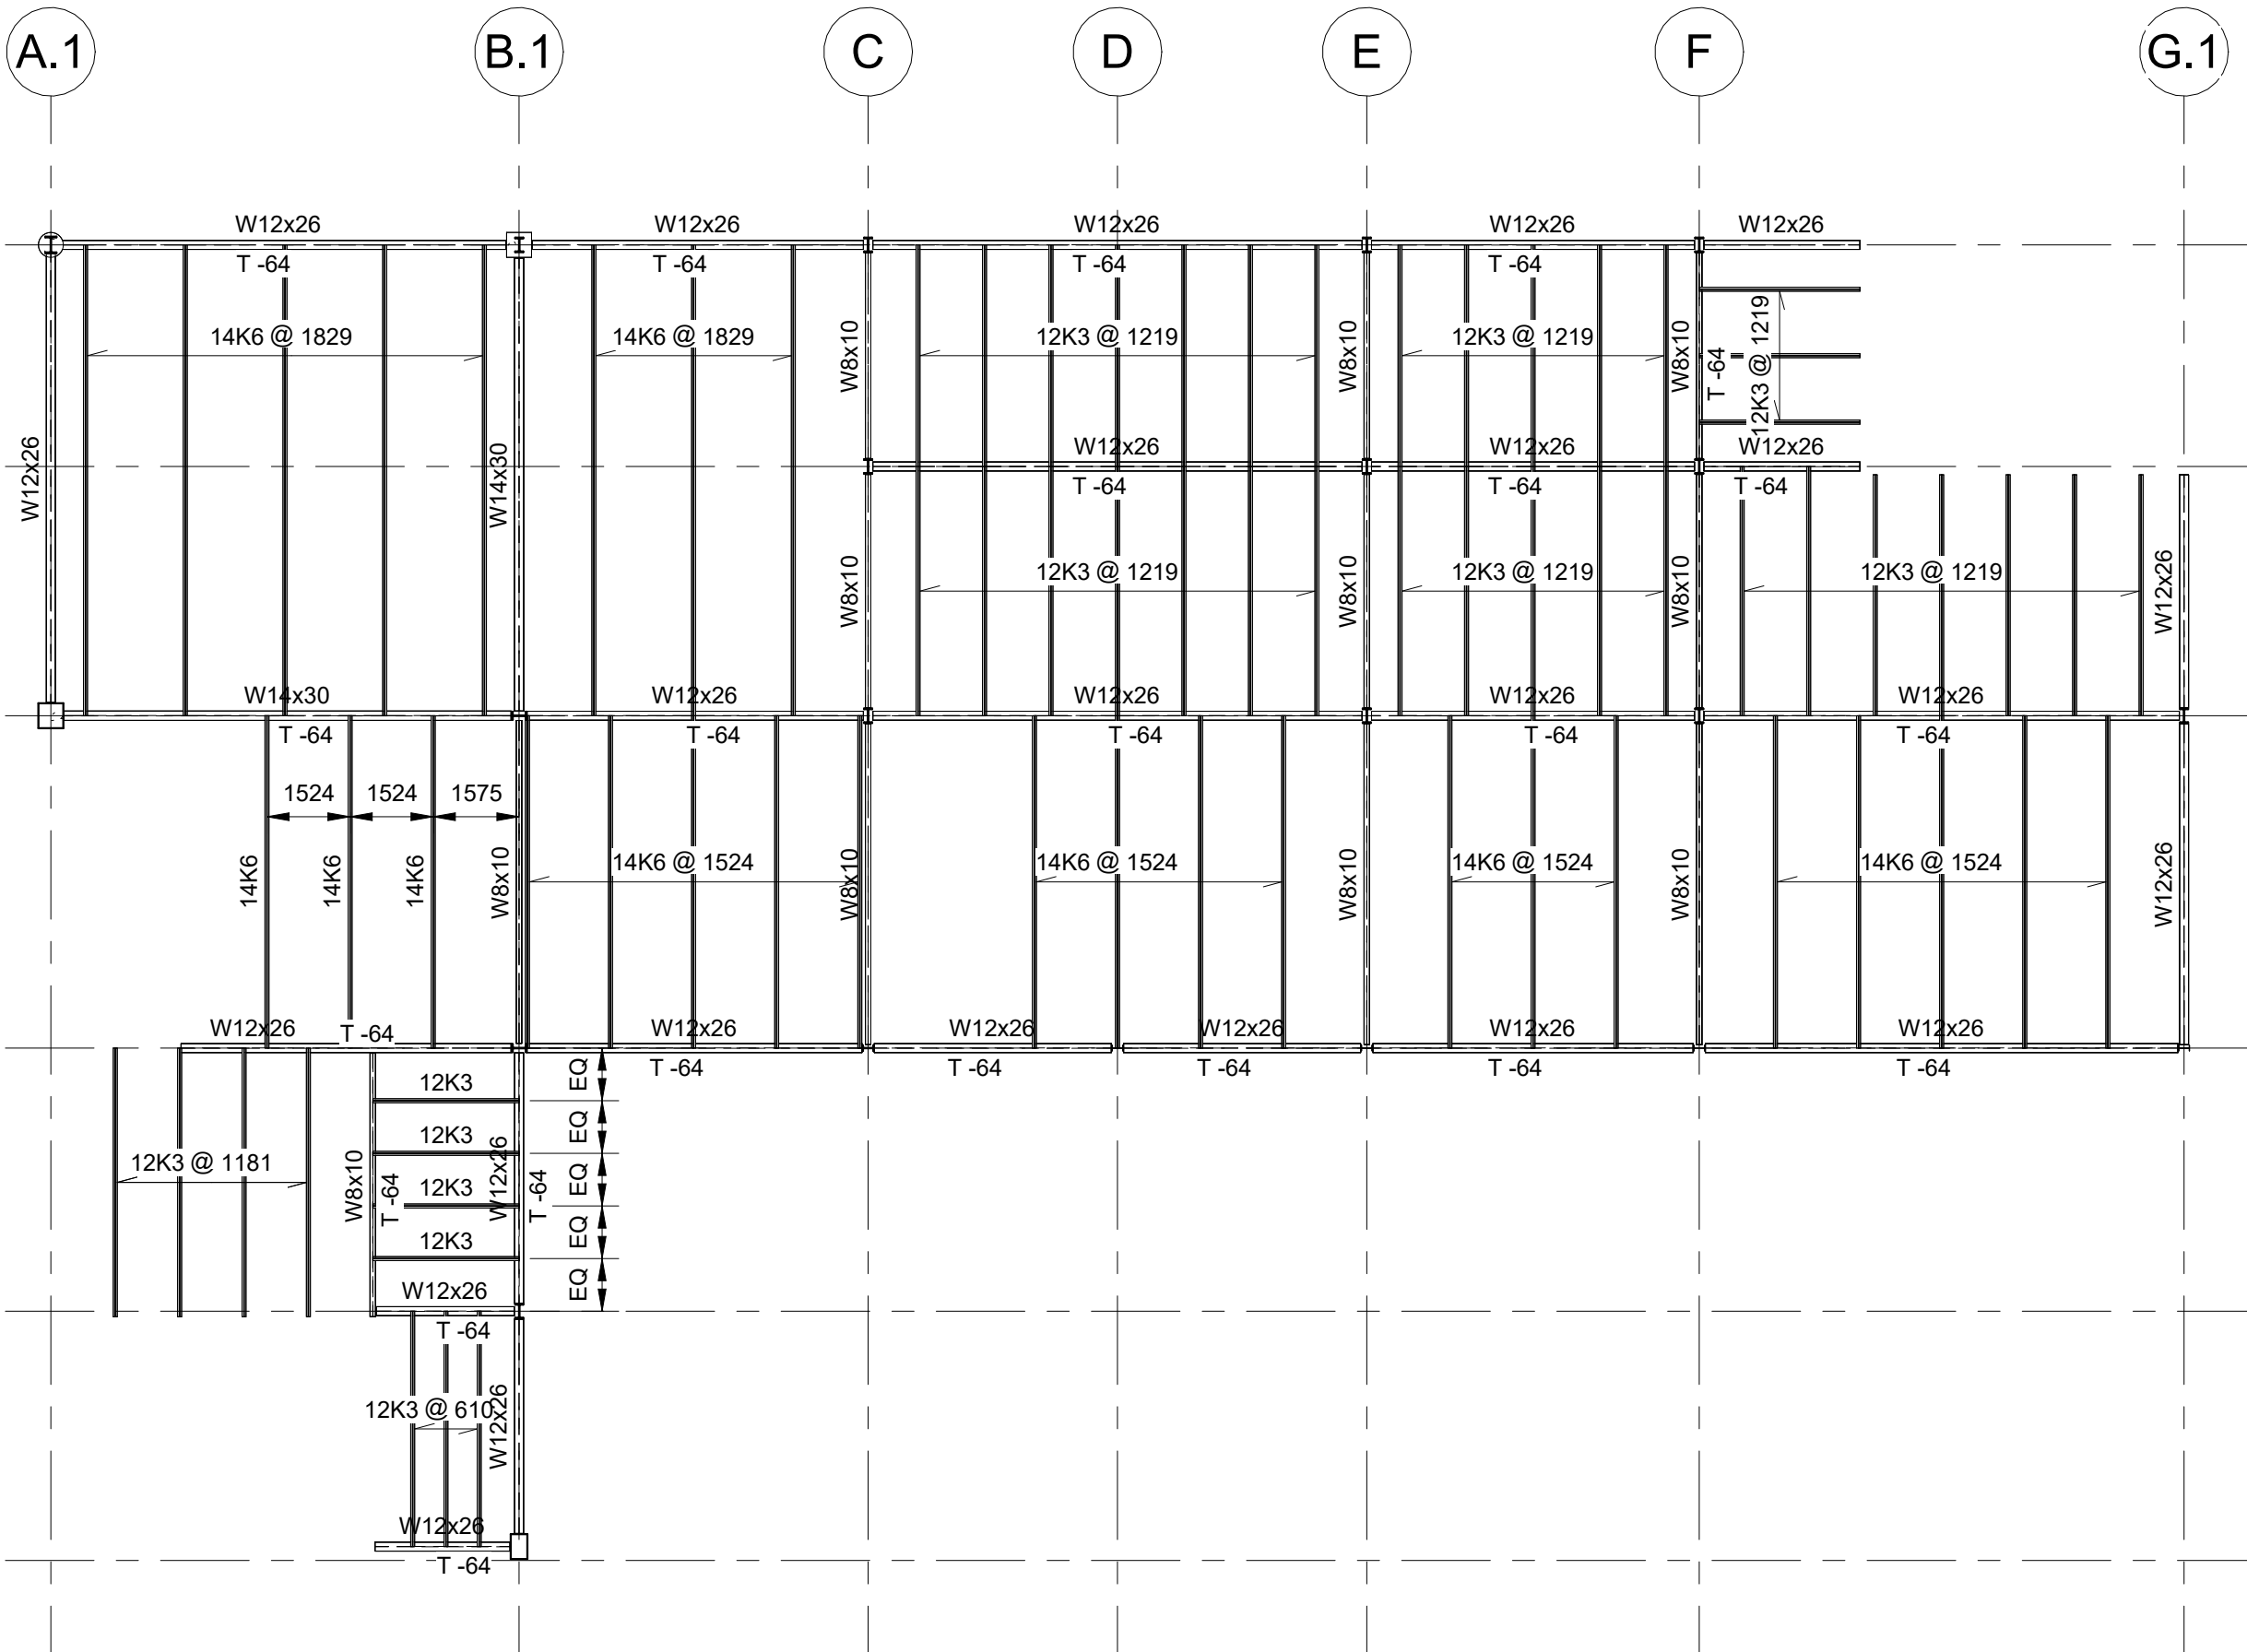


1 02 Second Floor TO Steel
1 : 128

Structural Drawings

02 Second Floor TO
Steel

Scale 1 : 128

S104

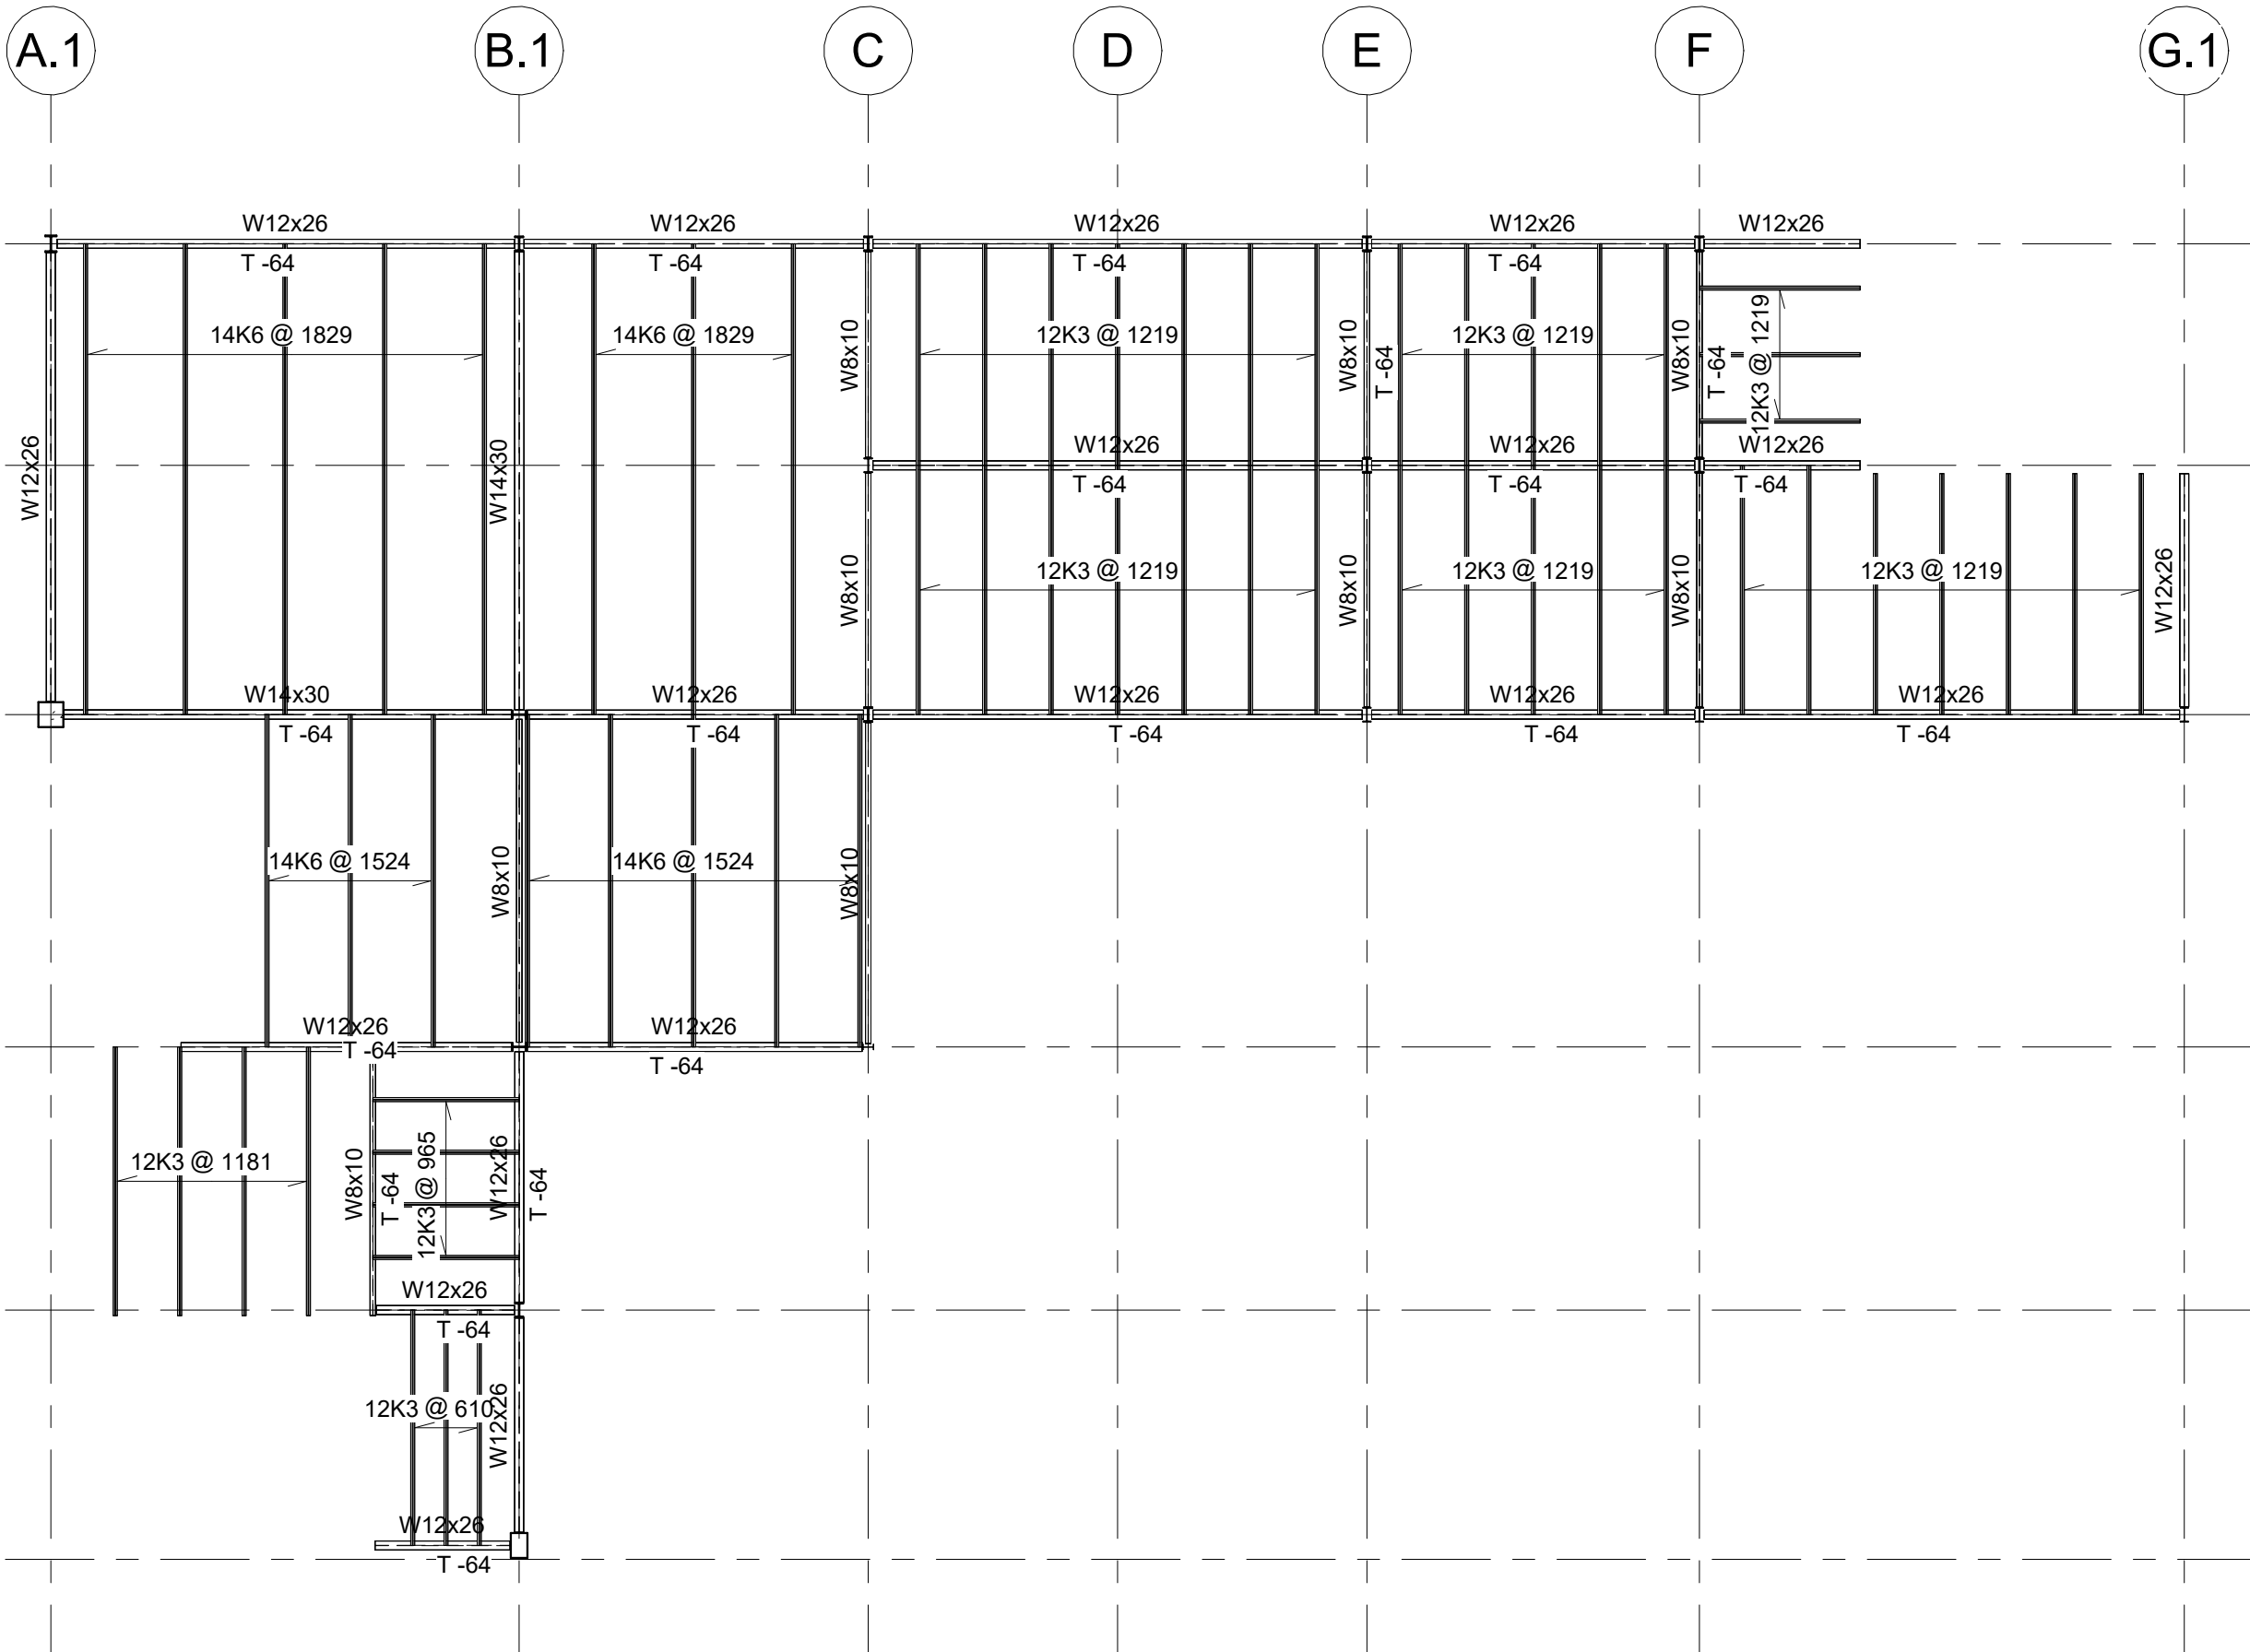

1.1

2.1

3

4

5

6

A.1

B.1


C

D


E

F


G.1

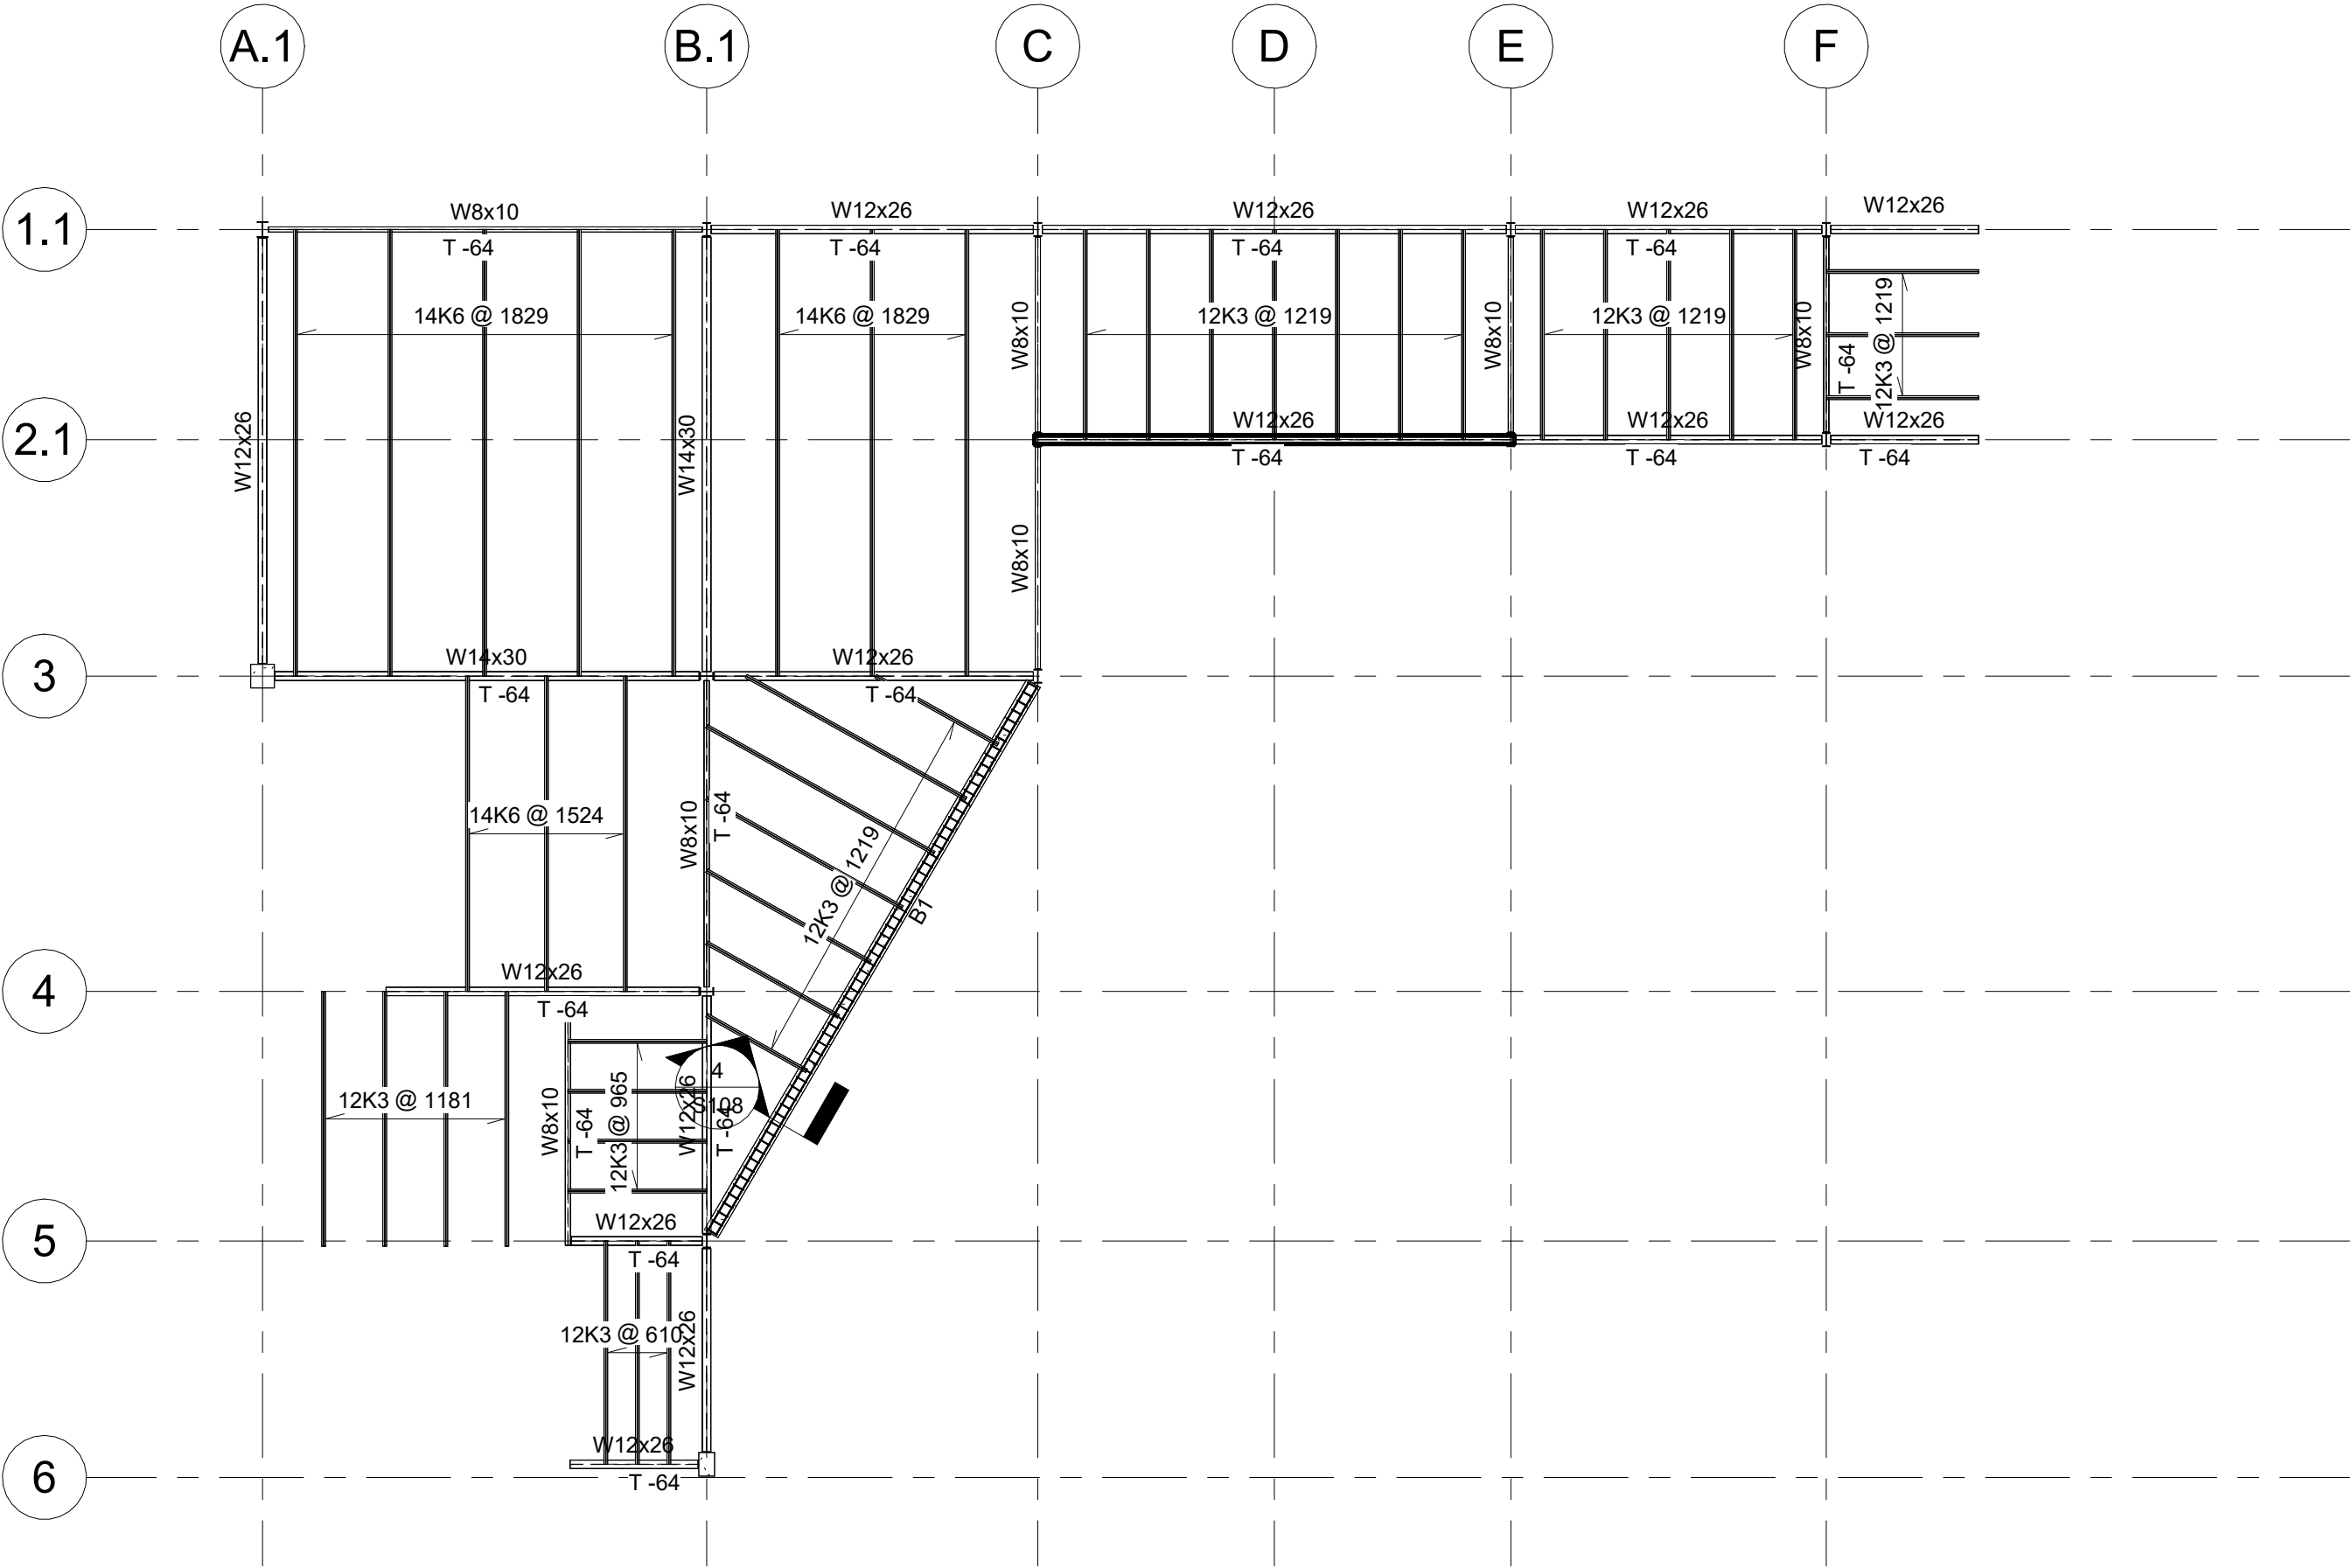


1 04 Roof T.O. Steel
1 : 128

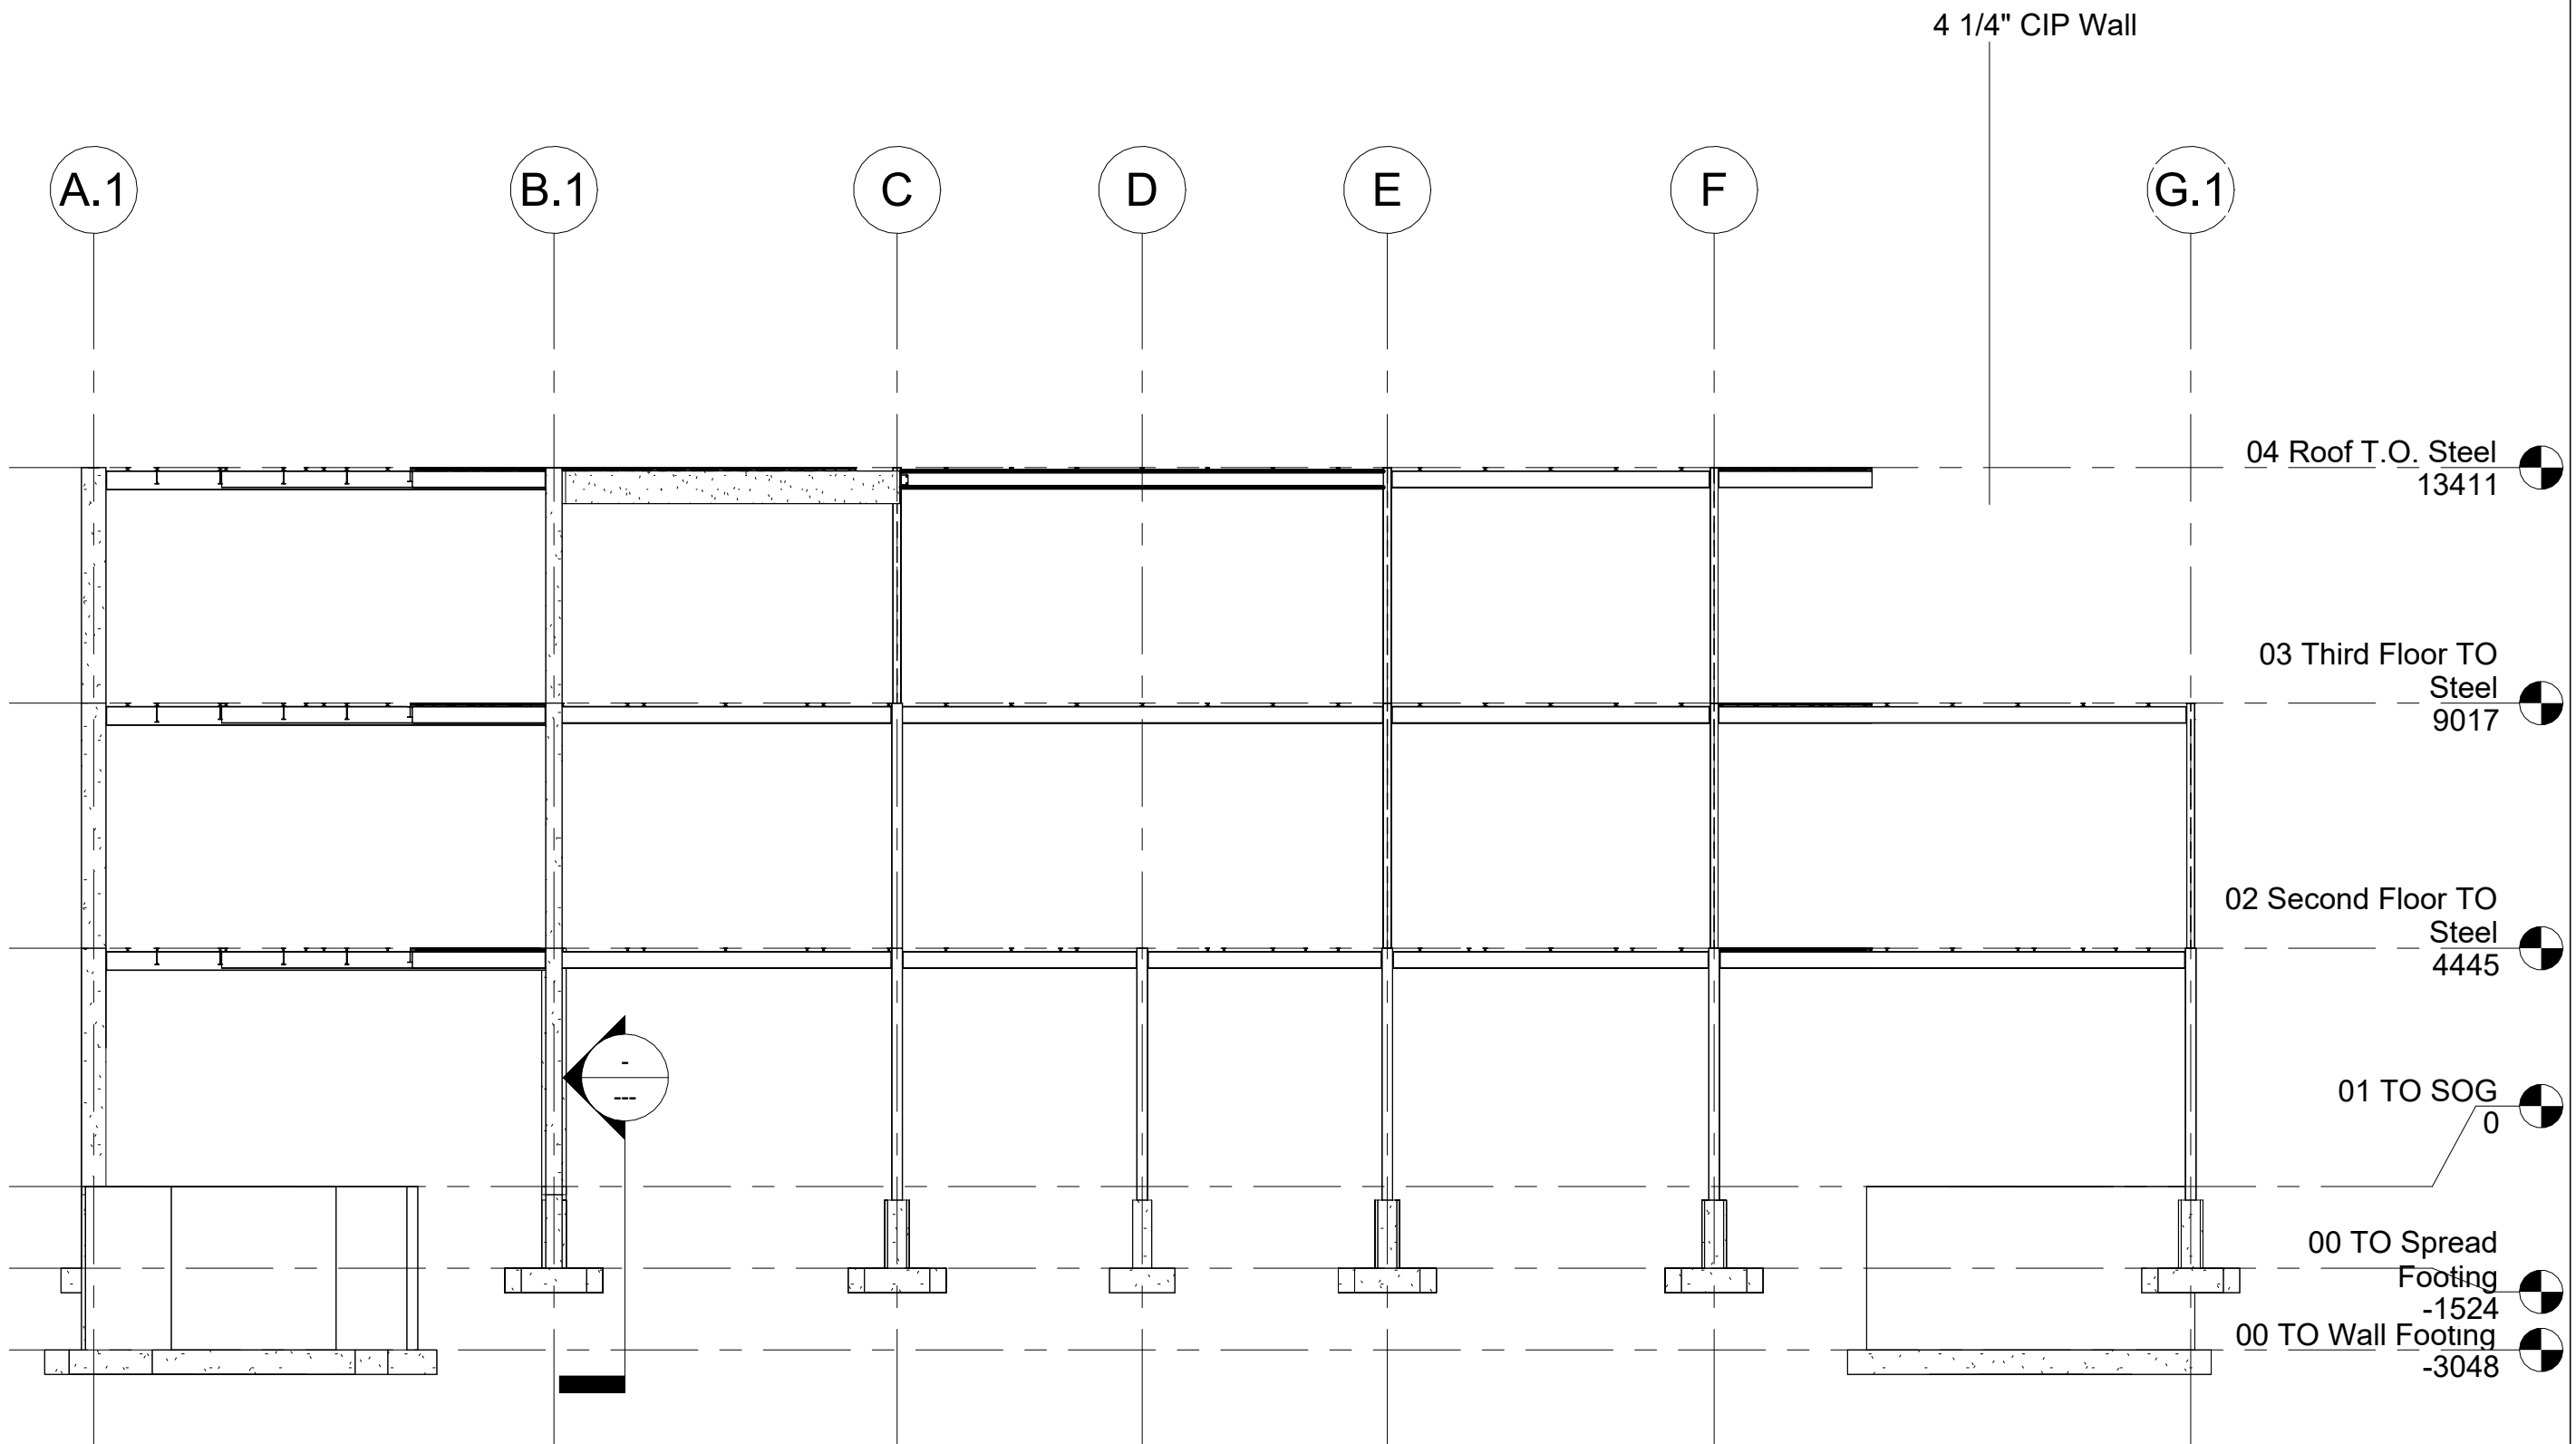


① SOG Reinforcement
1 : 24

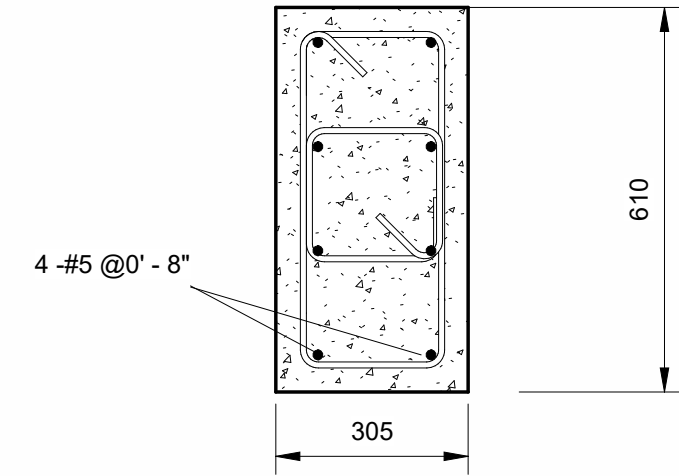


④ Beam B1 Reinforcement
1 : 12

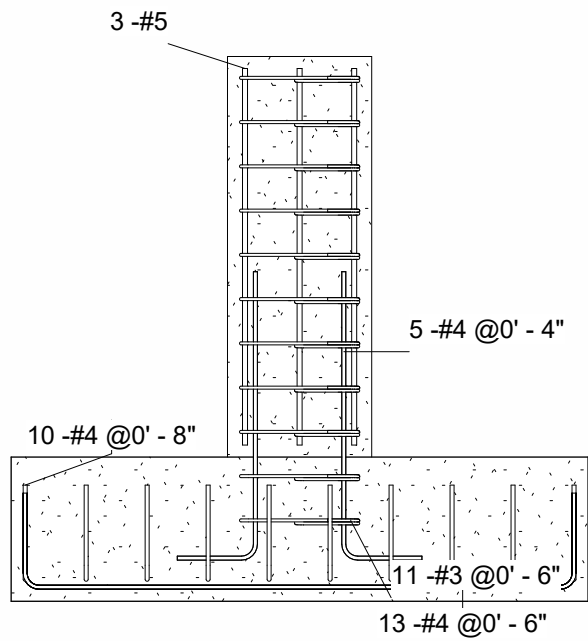

② Typical Column Foundation (EW)
1 : 24

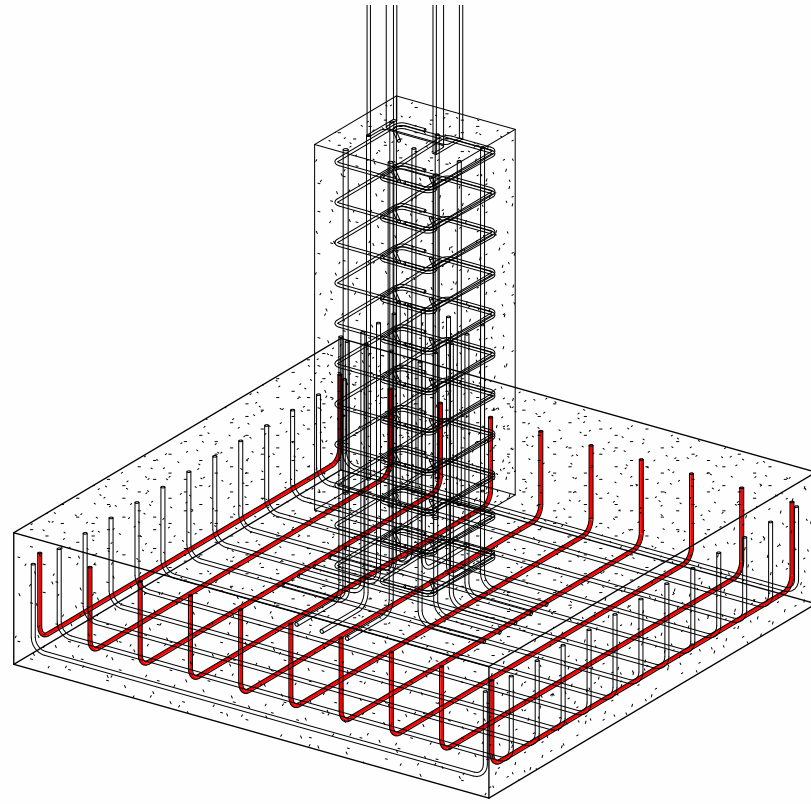

③ 3D View of Typical Foundation

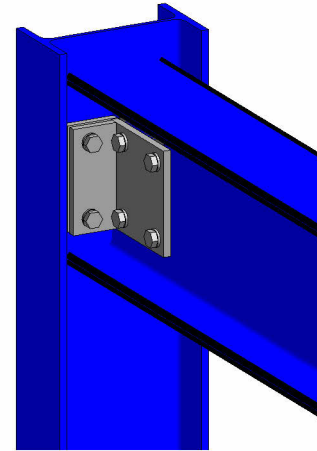

⑤ Typical Beam to Column Connection

04 Roof T.O. Steel									04 Roof T.O. Steel
13411	W12x40	C2	W10x30	W10x30	C4				13411
03 Third Floor TO Steel									03 Third Floor TO Steel
9017	W12x40	C2	W10x30	W10x30	C4	W8x10		W10x30	9017
02 Second Floor TO Steel									02 Second Floor TO Steel
4445	C1	C2	C2	W10x30	C4	W8x10	W8x10	W10x30	4445
01 TO SOG				-254		-254	-254	-254	01 TO SOG
0 00 TO Spread Footing	C2	C2	C2	C2	C4	C3	C3	C2	0 00 TO Spread Footing
-1524 00 TO Wall Footing									-1524 00 TO Wall Footing
-3048									-3048
Column Locations	A.1-1.1	A.1-3	B.1-1.1	B.1-3, B.1-4, B.1-5, C-1.1, C-2.1, C-3, E-1.1, E-2.1, F-1.1, F-2.1	B.1-6(254)	C-4	D-4, E-4, F-4, G.1-4	E-3, F-3, G.1-3	

 Graphical Column Schedule
1 : 96