



Door Schedule			
Type Mark	Family and Type	Count	Level
CW1	M_Curtain Wall Sgl Glass: Type CW1	1	00
37	M_Double-Flush: Type 37	1	00
20	M_Single-Flush: Type 20	2	00
45	M_Single-Flush: Type 45	1	00
20	M_Single-Flush: Type 20	5	01


5 Typical Door Position
1 : 50

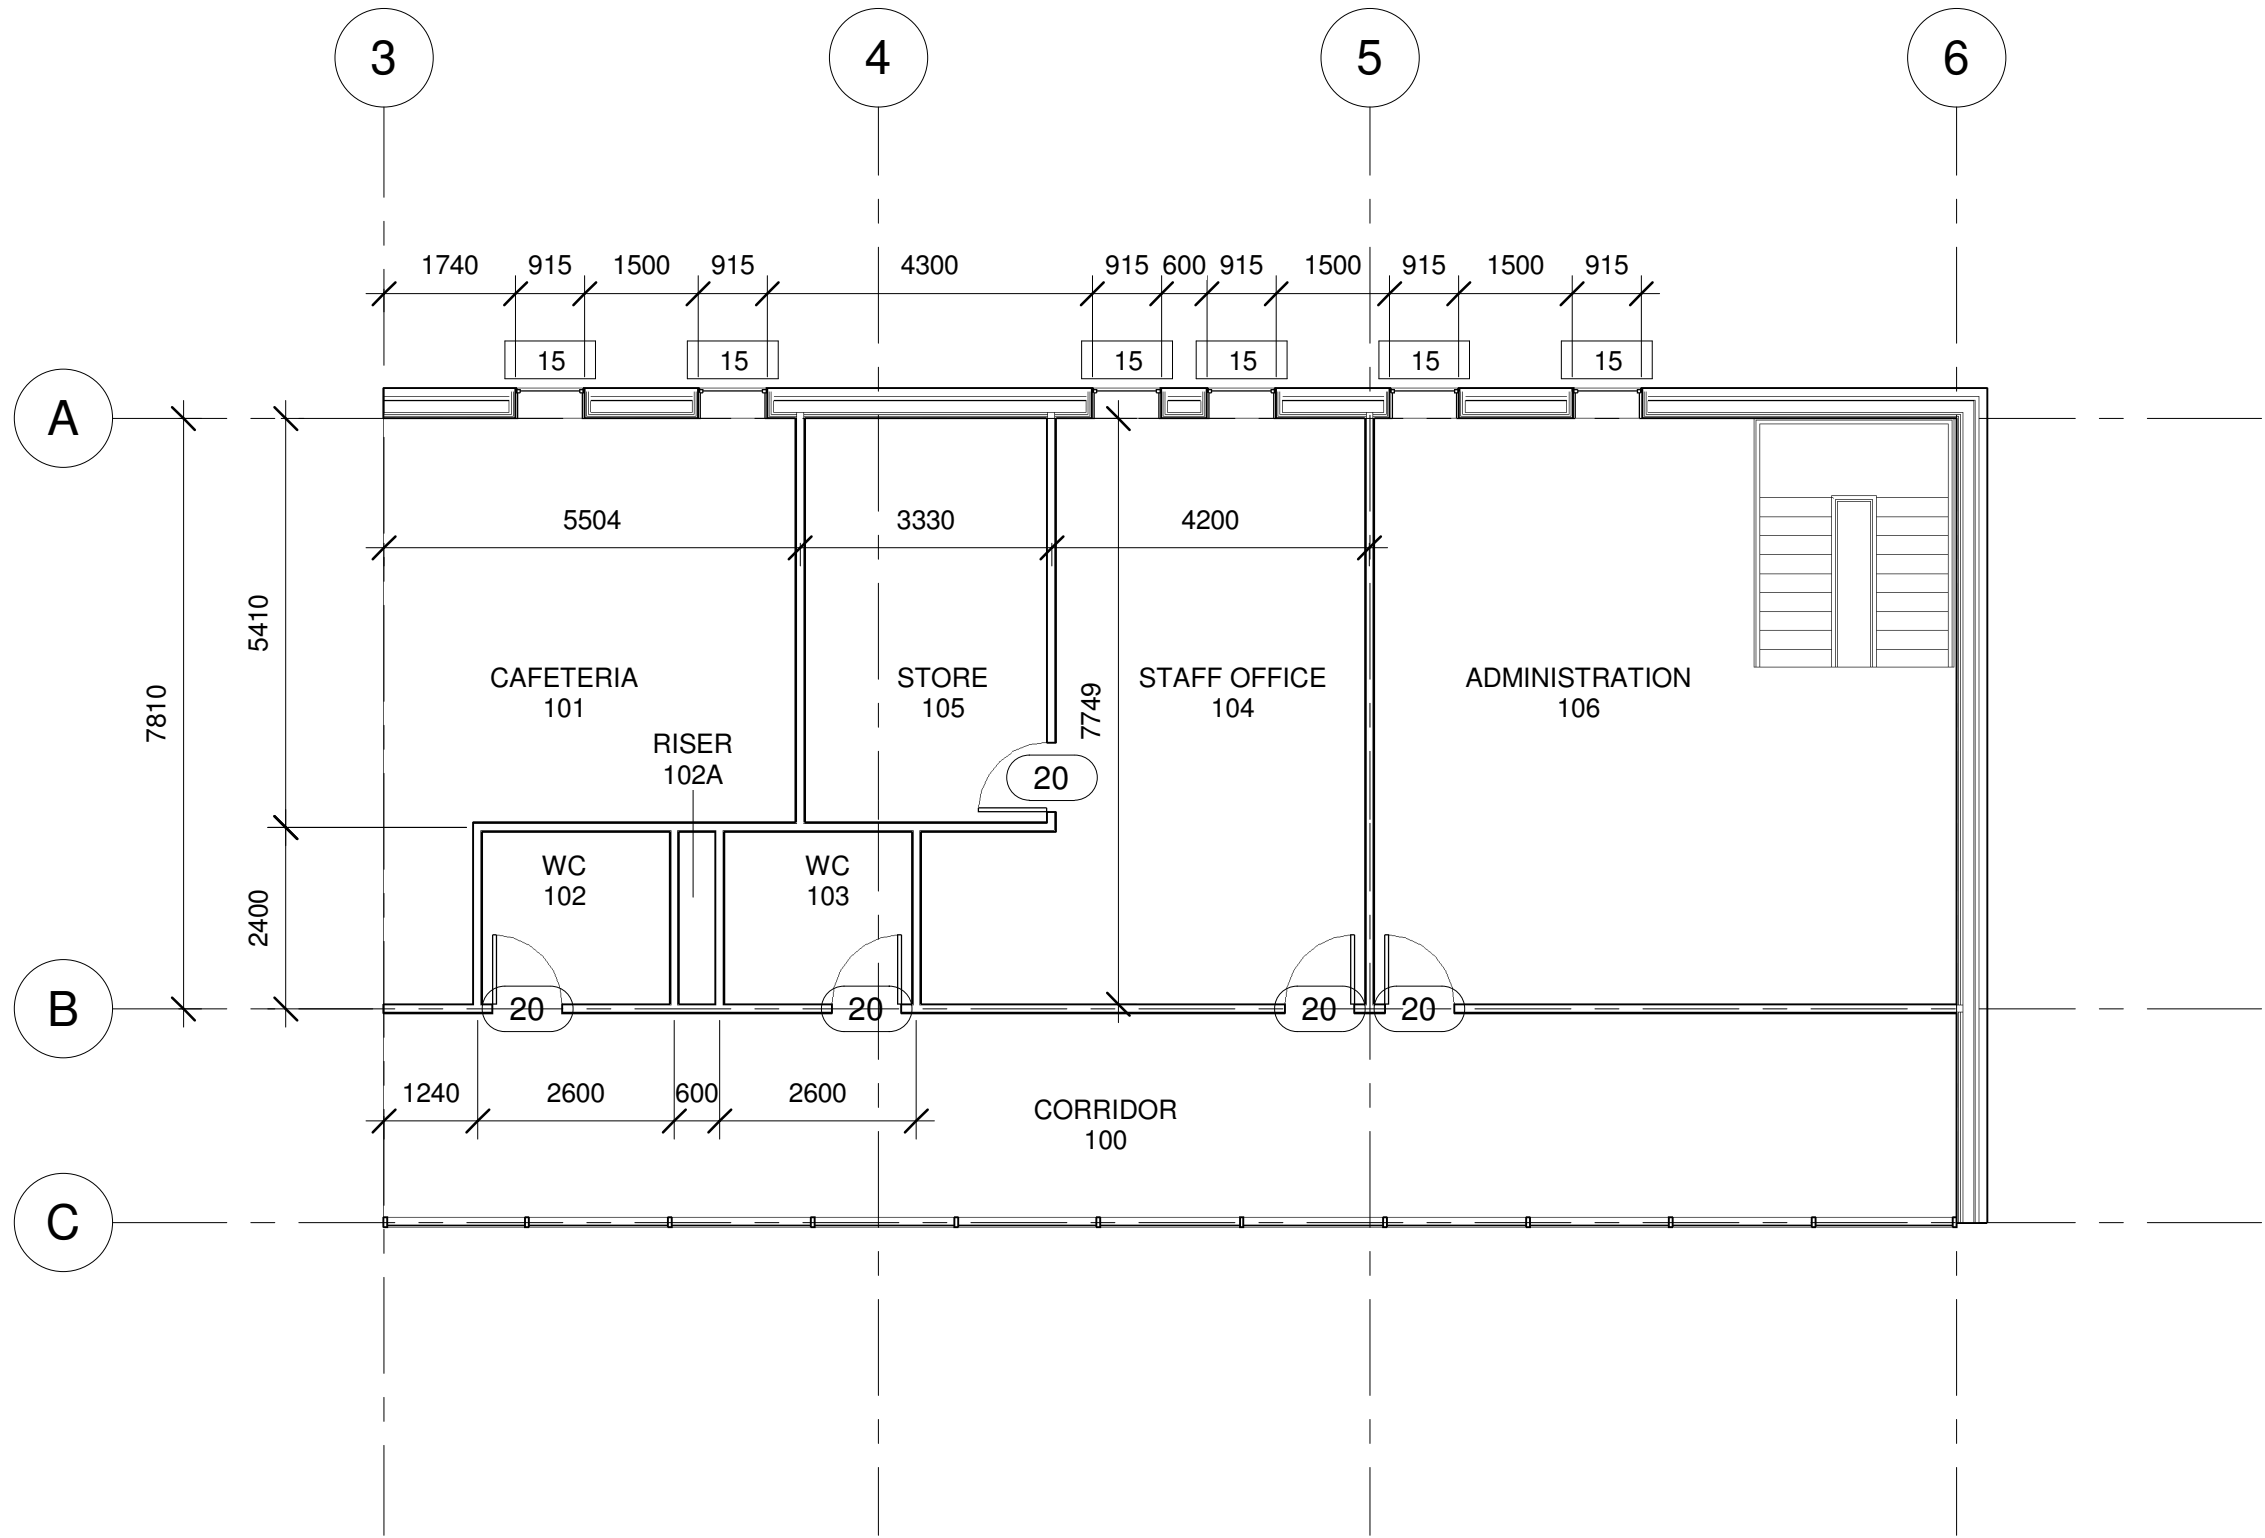


2 01
1 : 100

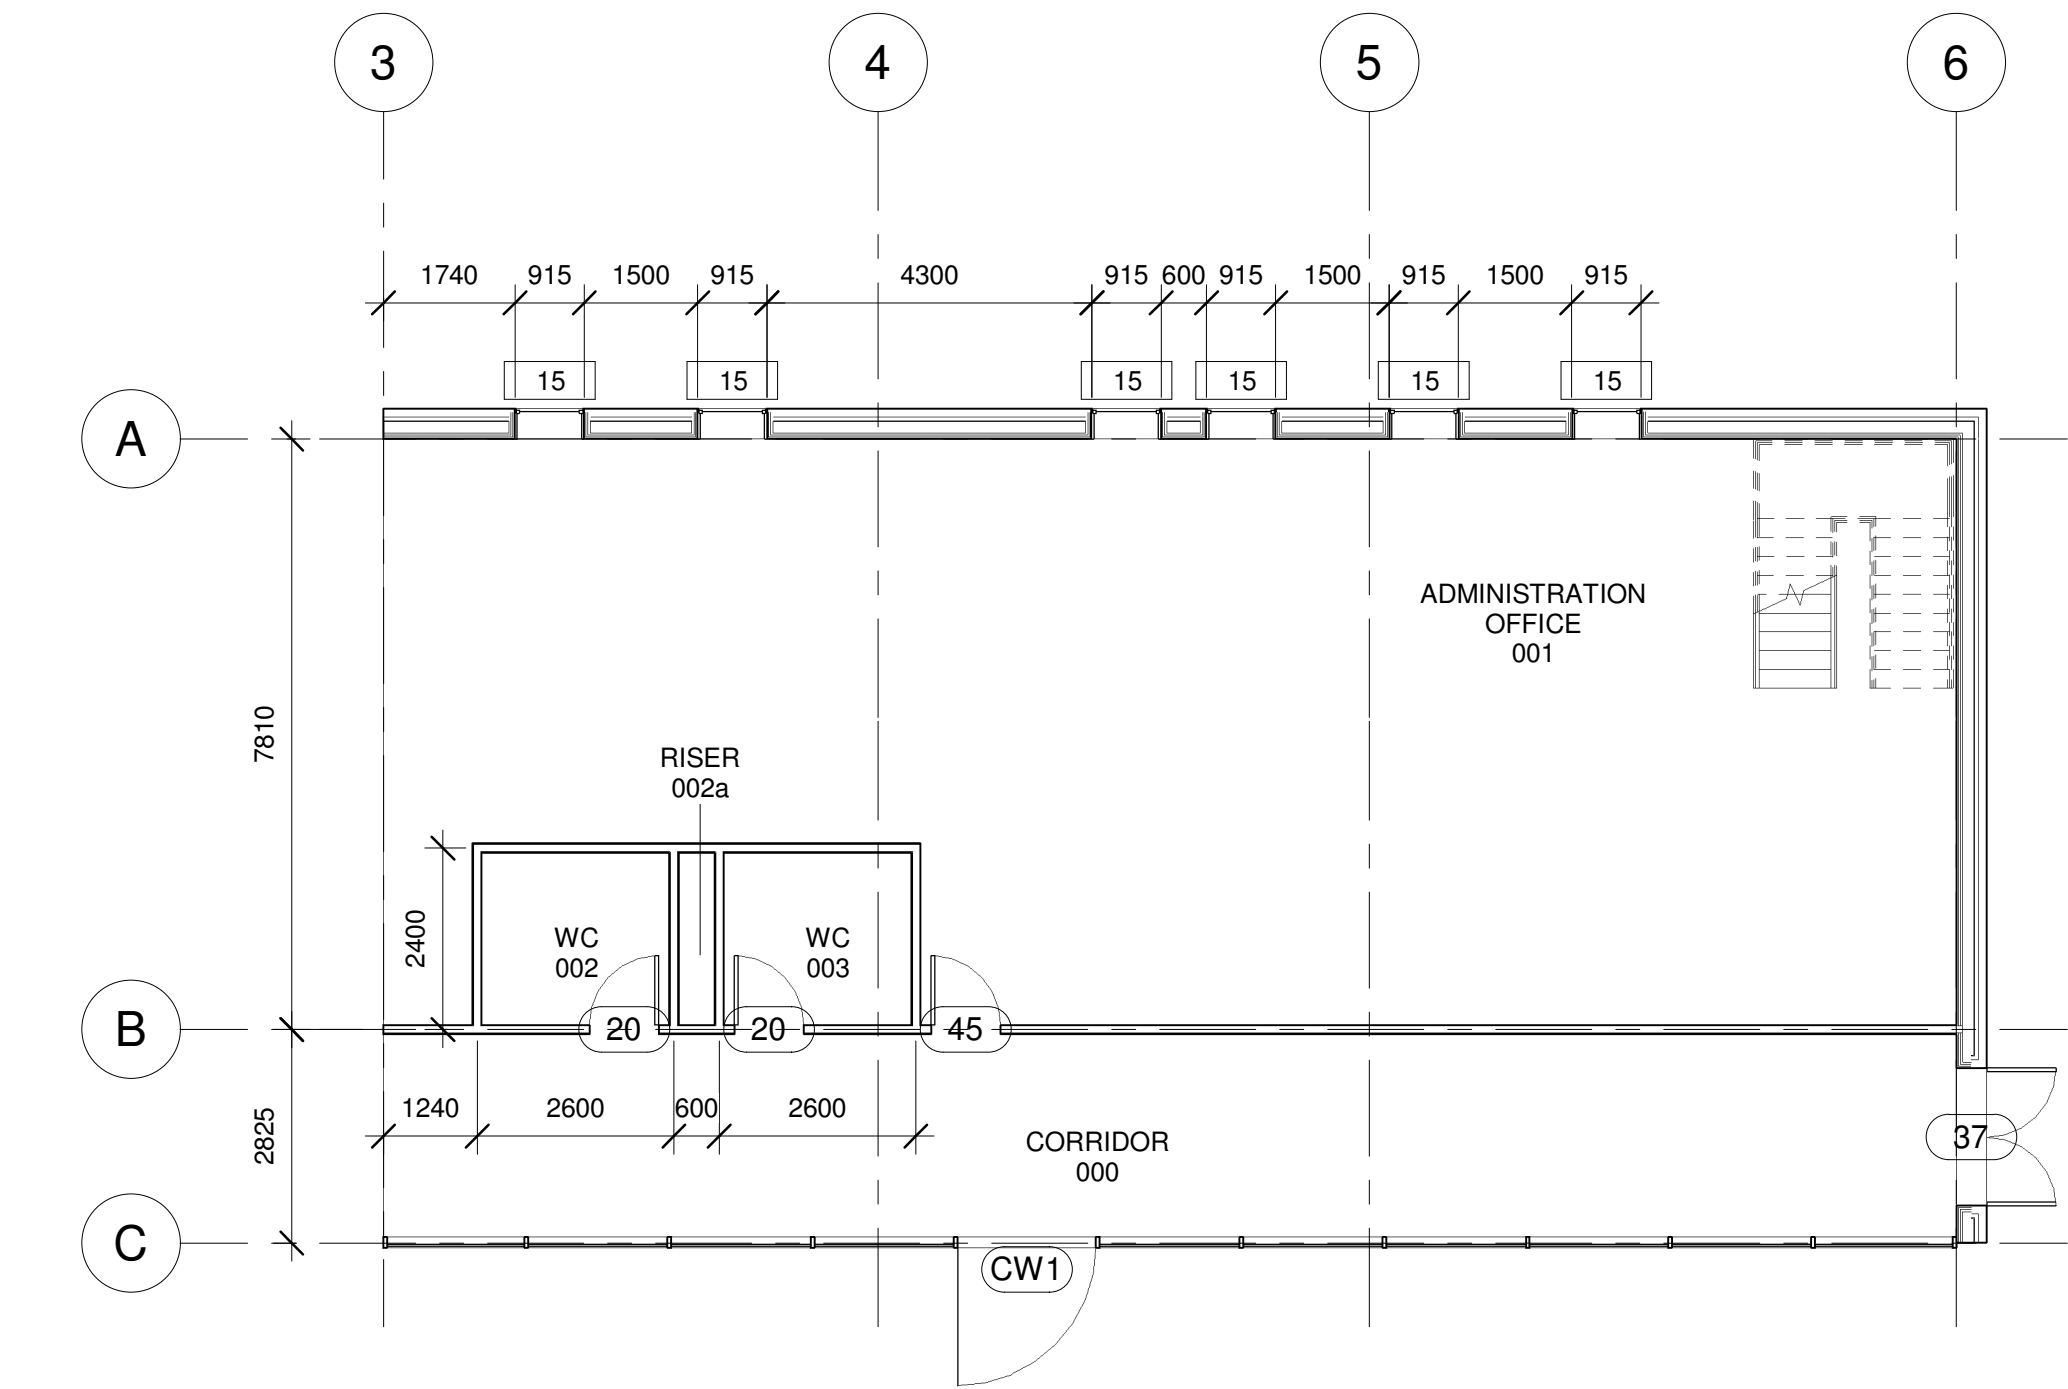

1 00
1 : 100

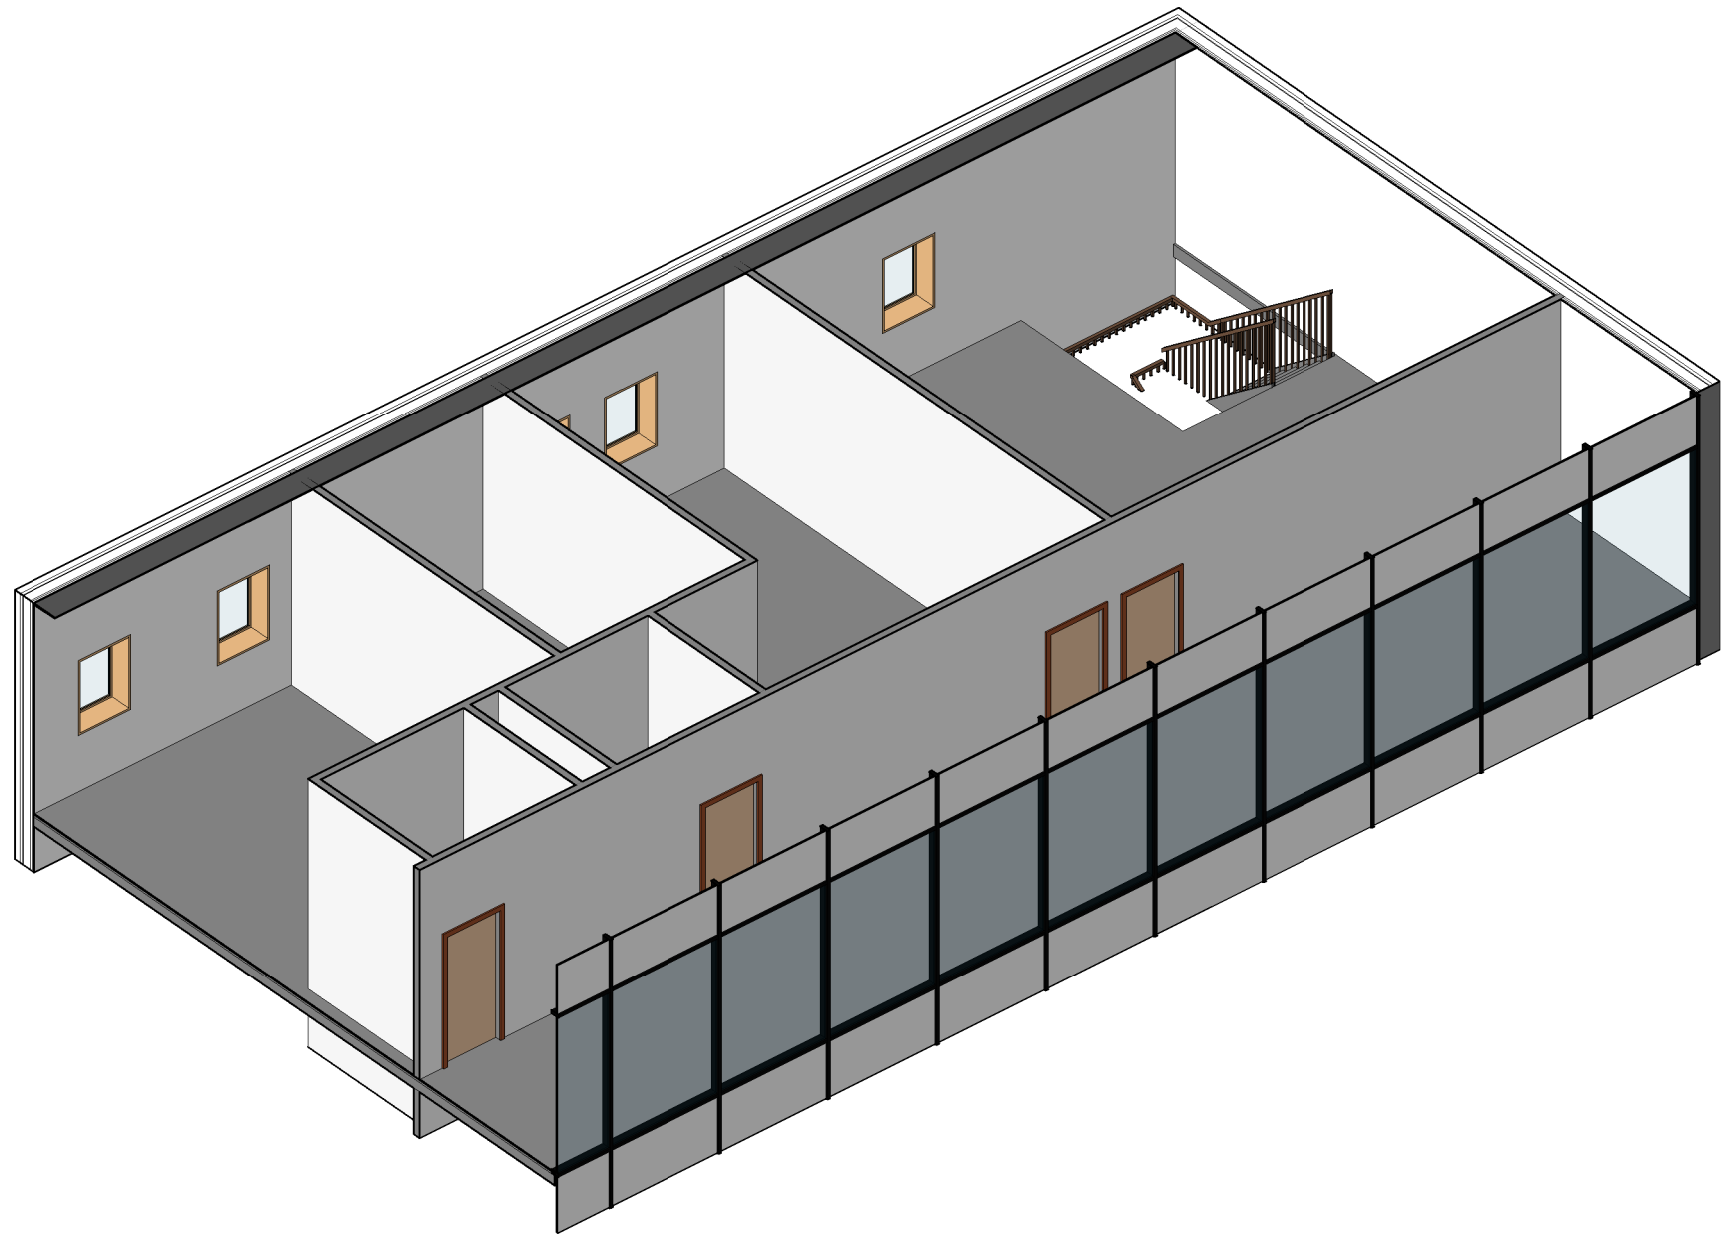

4 Level 01

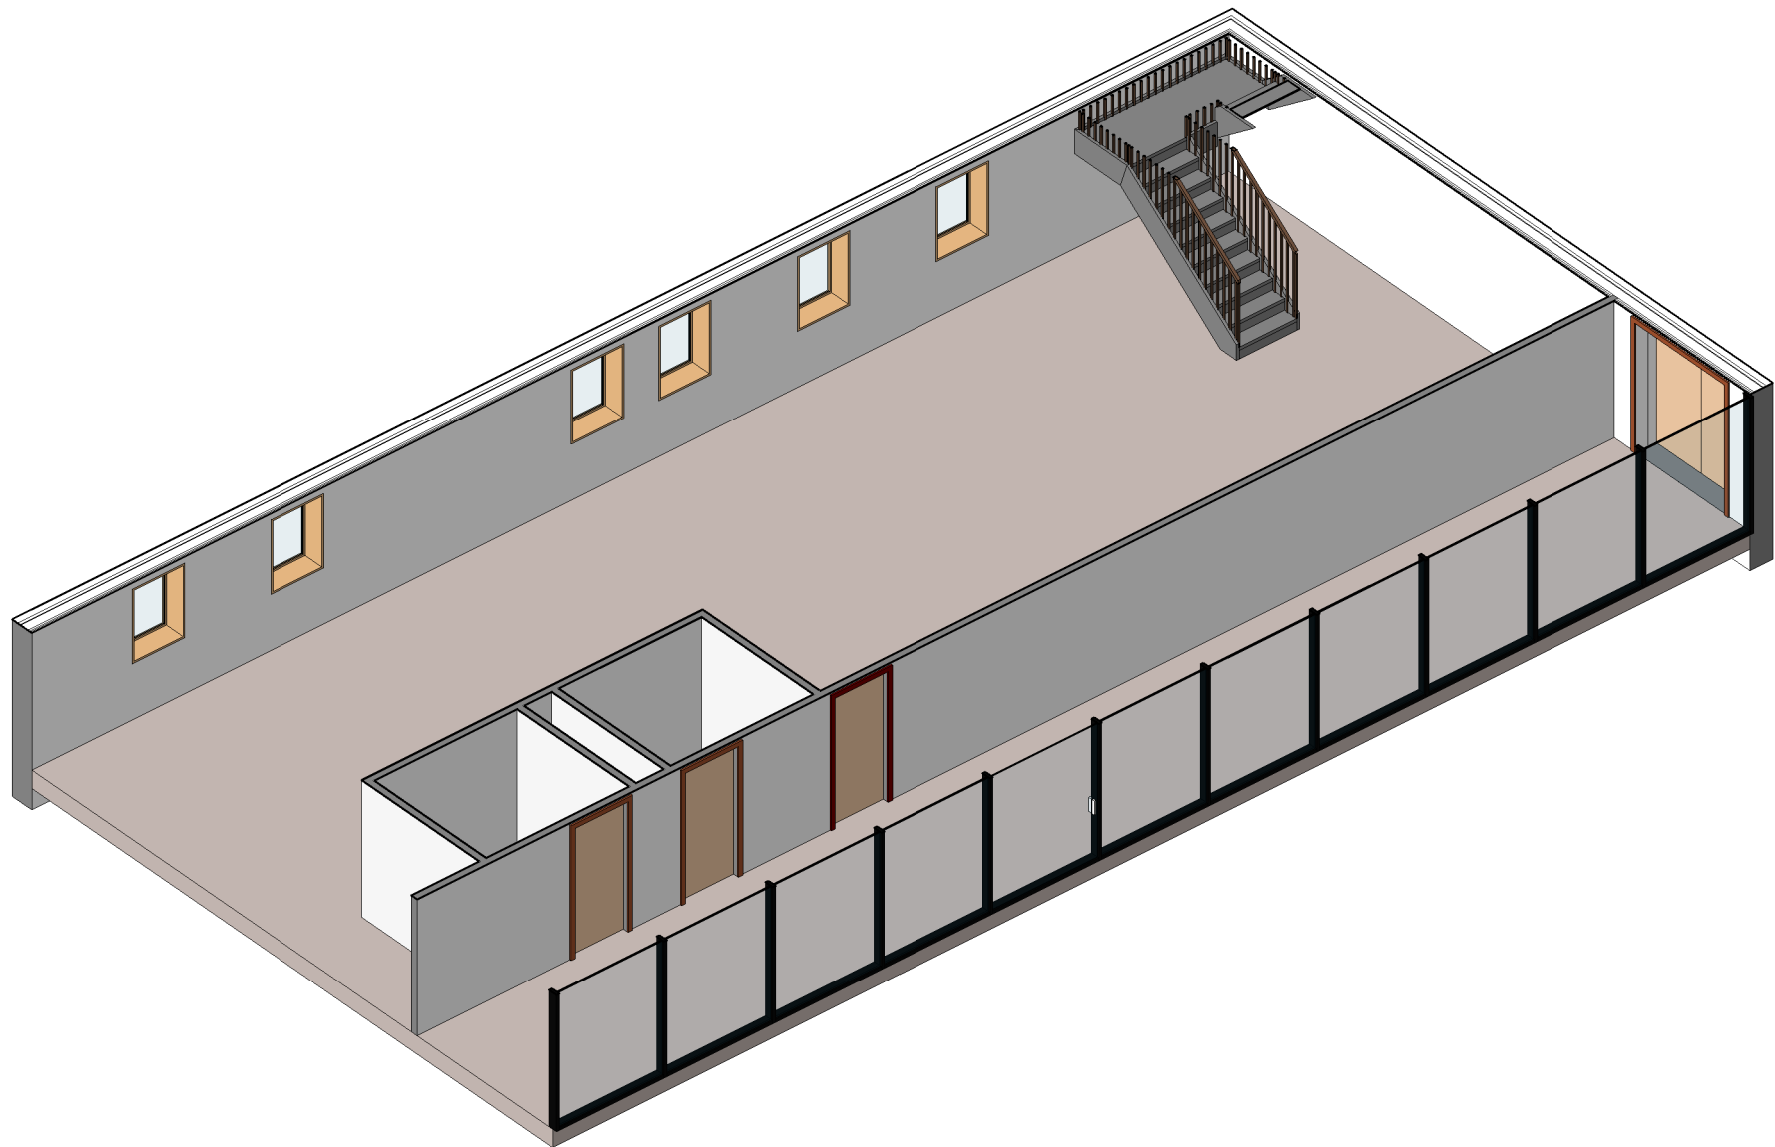

3 Level 00

Rev	Description	Date

CODE	SUITABILITY DESCRIPTION
STATUS	PURPOSE OF ISSUE



PROJECT
Challenge 01

TITLE
General Arrangement

CLIENT
Autodesk

DRAWN BY JD	CHECKED BY JD	DATE 05/24/25
SCALE (@ A1) As indicated		PROJECT NUMBER PRJ002
DRAWING NUMBER 02-ZZ-DG-A-0001		REV