



2 Upstairs level  
1 : 50

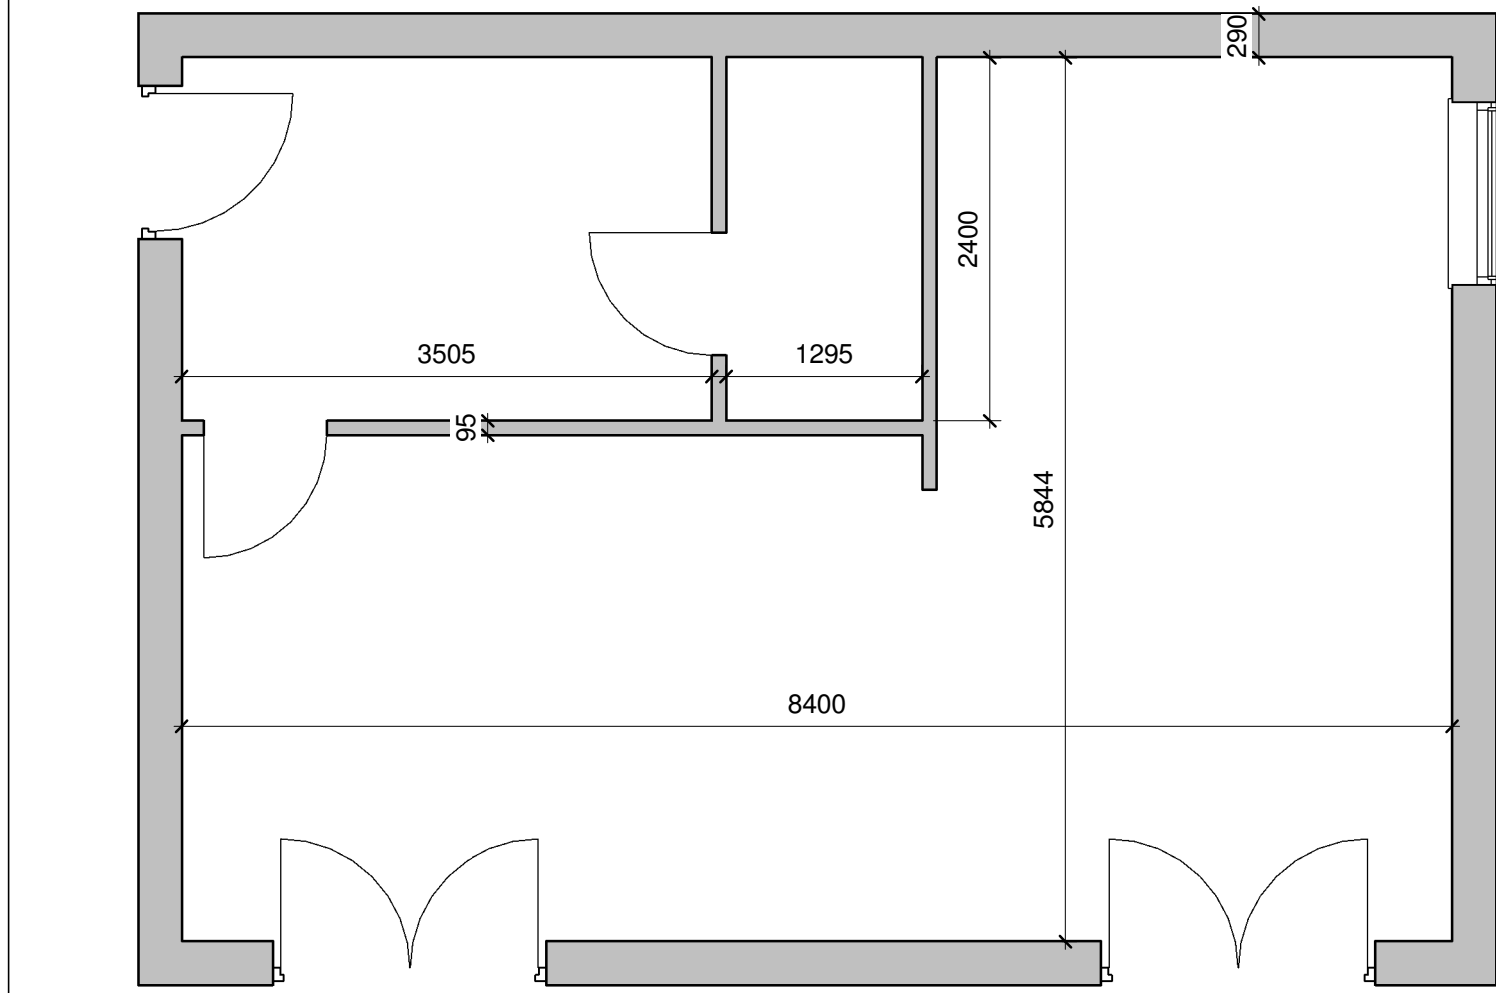


1 Base level  
1 : 50

7 SE Isometric

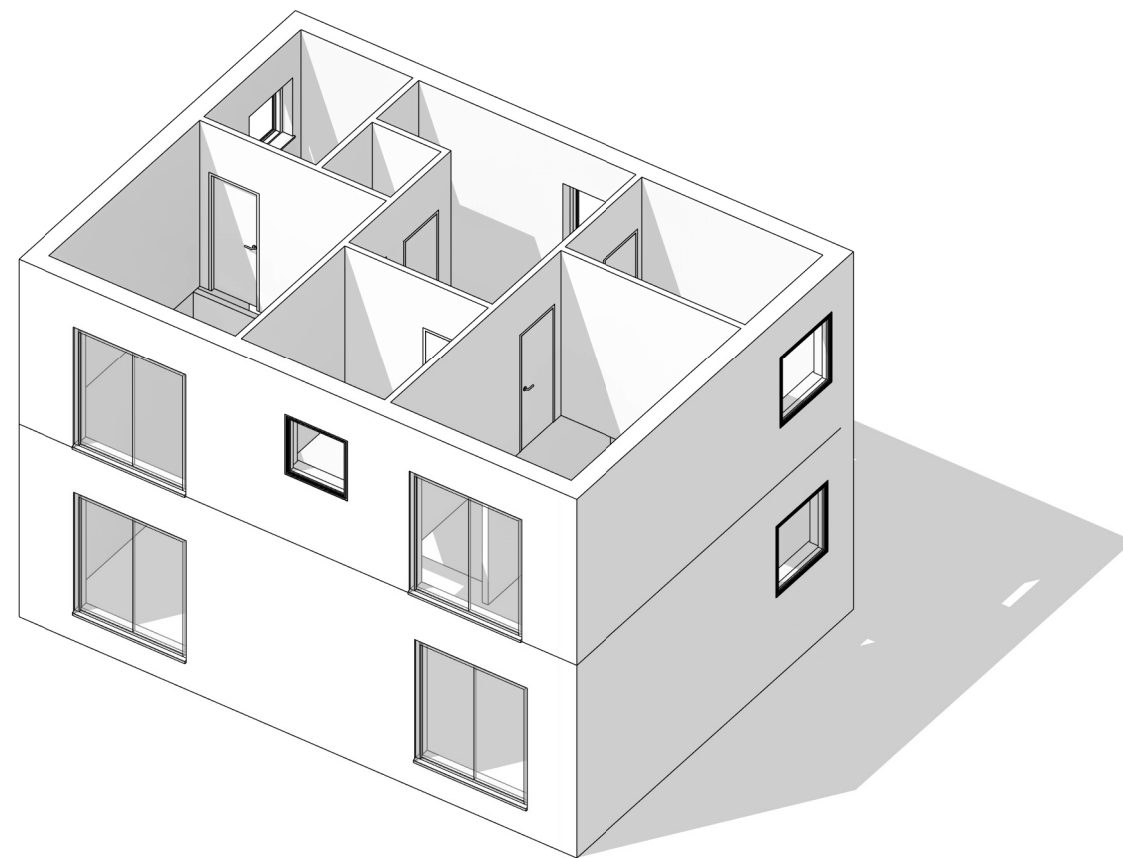


3 North Elevation  
1 : 100

4 East Elevation  
1 : 100

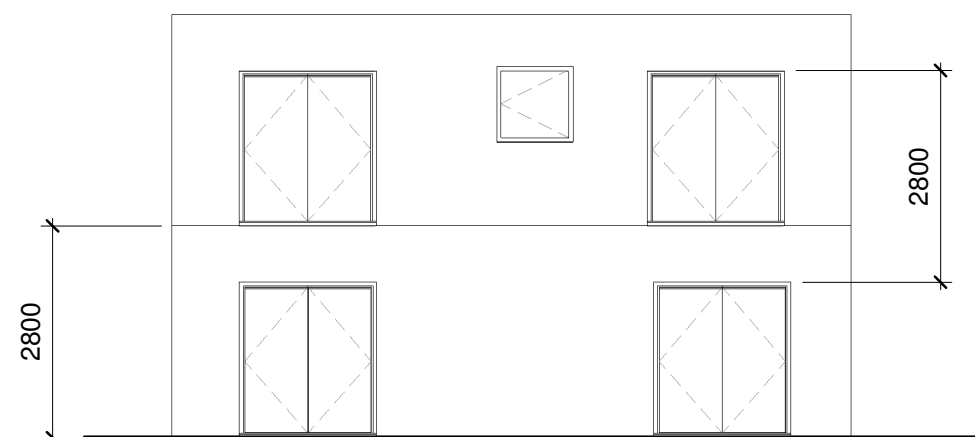

5 South Elevation  
1 : 100

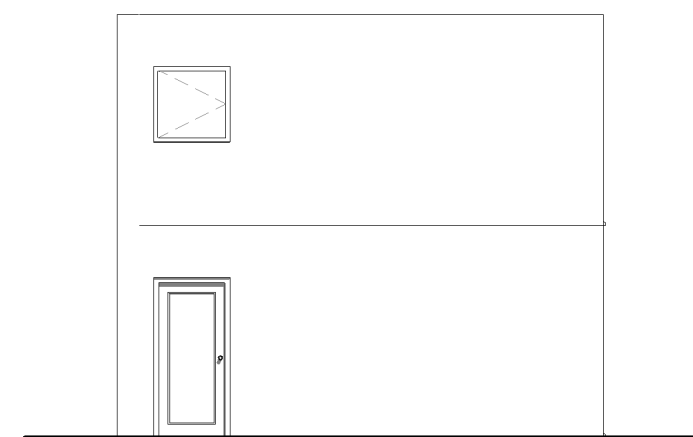

6 West Elevation  
1 : 100



No.	Description	Date

Curriculum House	
Autodesk	
Elevations and plans	
Project number	CH13
Date	15/02/2025
Drawn by	MM
Checked by	KJ
CH25_001	
Scale @ A2	As indicated