



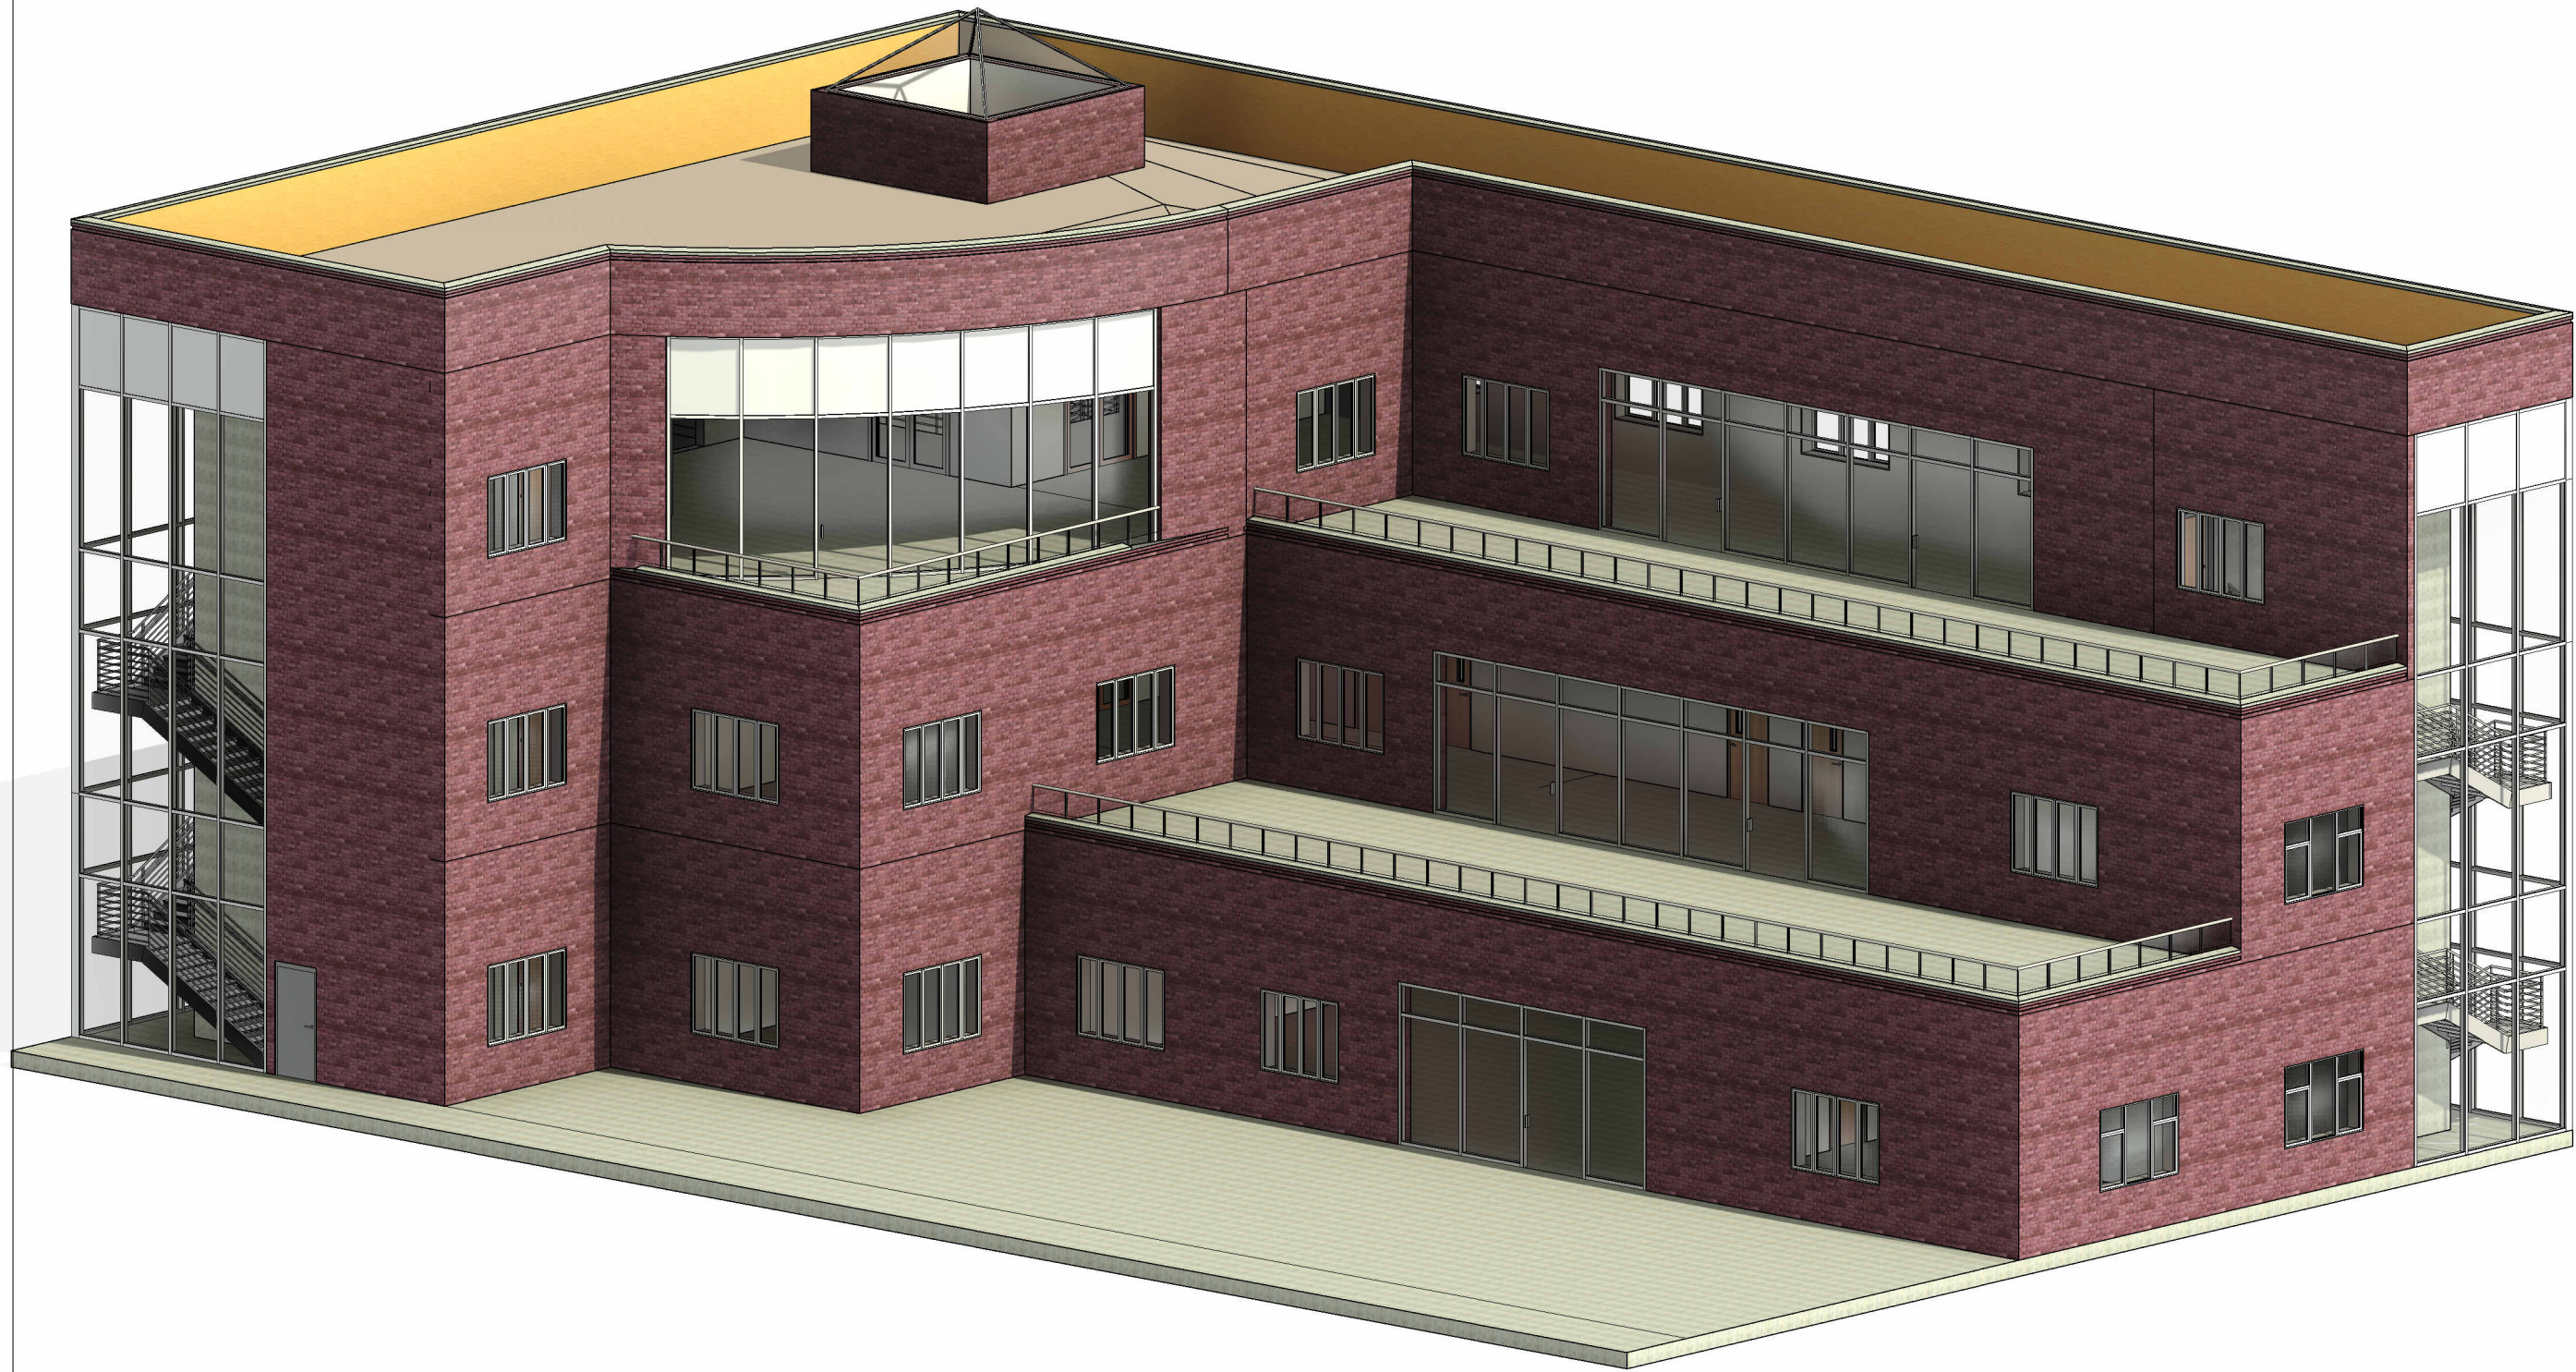

Sheet List		<u>Storefront Details:</u>	<u>Wall Composition:</u>	<u>Ceiling Details:</u>
Sheet Number	Sheet Name			
A000	Cover Page	C: Vertical Grid Fixed Number Horizontal Grid Fixed Number All mullions are 2.5" x 5" rectangular	E1: 3" Brick 1" Air Gap 0" Vapor Retarder 8" CMU 1 1/2 " Metal Furring 1/2" Gypsum Wall Board	GWB: 3" Metal Stud 3/8" Gypsum Wall Board
A100	Notes			
A101	01 TO SOG	D: Vertical Grid Maximum Spacing 5' Horizontal Grid Fixed Distance 8' All mullions are 2.5" x 5" rectangular	E2: 3 3/4" Brick	ACT: 1 5/8" Metal Stud 5/8" ACT 24x2
A102	02 TO Second Floor			
A103	03 TO Third Floor	Solid panels are Aluminum Corner mullions are L shape 5" x 5"	E3: 3" Brick 1" Air Gap 0" Vapor Retarder 8" CMU 1 1/2 " Metal Furring 1/2" Plywood Sheathing	Floor Details:
A104	04 TO Roof			
A105	01 First Floor RCP	<u>Skylight Details:</u>	14" wide Concrete sweep 1 brick course reveal at 5" from top	SOG: 8" CIP
A106	02 Second Floor RCP			
A107	03 Third Floor RCP	- All mullions are 1" square - No defined pattern for Grid 1 or Grid 2 - Slope 9"/12"	E4: 3 3/4" Brick 4 1/4" CIP	Floors: 5" CIP 2" Metal Deck
A108	North Elevation			
A109	South Elevation	<u>Other Details:</u>	S1: 8" CIP	Roof: 2" Gravel 0" Damp Proofing 4" Rigid Insulation 4" CIP 2" Metal Deck
A110	East Elevation			
A111	West Elevation	<u>Glass Railing Details:</u>	P1: 5/8" Gypsum Wall Board 6" Metal Stud Layer 5/8" Gypsum Wall Board	Stairs: Assembled Stairs 6" Riser height 11" Tread Depth
A112	Sections			
A113	Sections	Top Rail: Height 2' Elleptical 1.5" x 1 1/8"	P2: 6" Metal Stud Layer 5/8" Gypsum Wall Board	Railings: Guardrail or Handrail Pipe 3' 6" Railing height
A114	EW Section			
A115	Details	No Rail Structure	P3: 3" Metal Stud Layer 5/8" Gypsum Wall Board	
A116	Door and Window Schedule			
		Main Pattern:	<u>Notes:</u>	
		Regular Baluster	Baluster Steel Flat Upright 2"x1/2" Base Host Top Rail Element	
		Regular Baluster		
			Panel Glass 2'8" Base Host Top Rail Element Base Offset 6" Distance from previous 1'4"	
		Spread Pattern to fit		
		Post: No start or end post Corner post is a Baluster Square 3/4"		

Architectual Drawings
Notes
Scale As indicated
A100

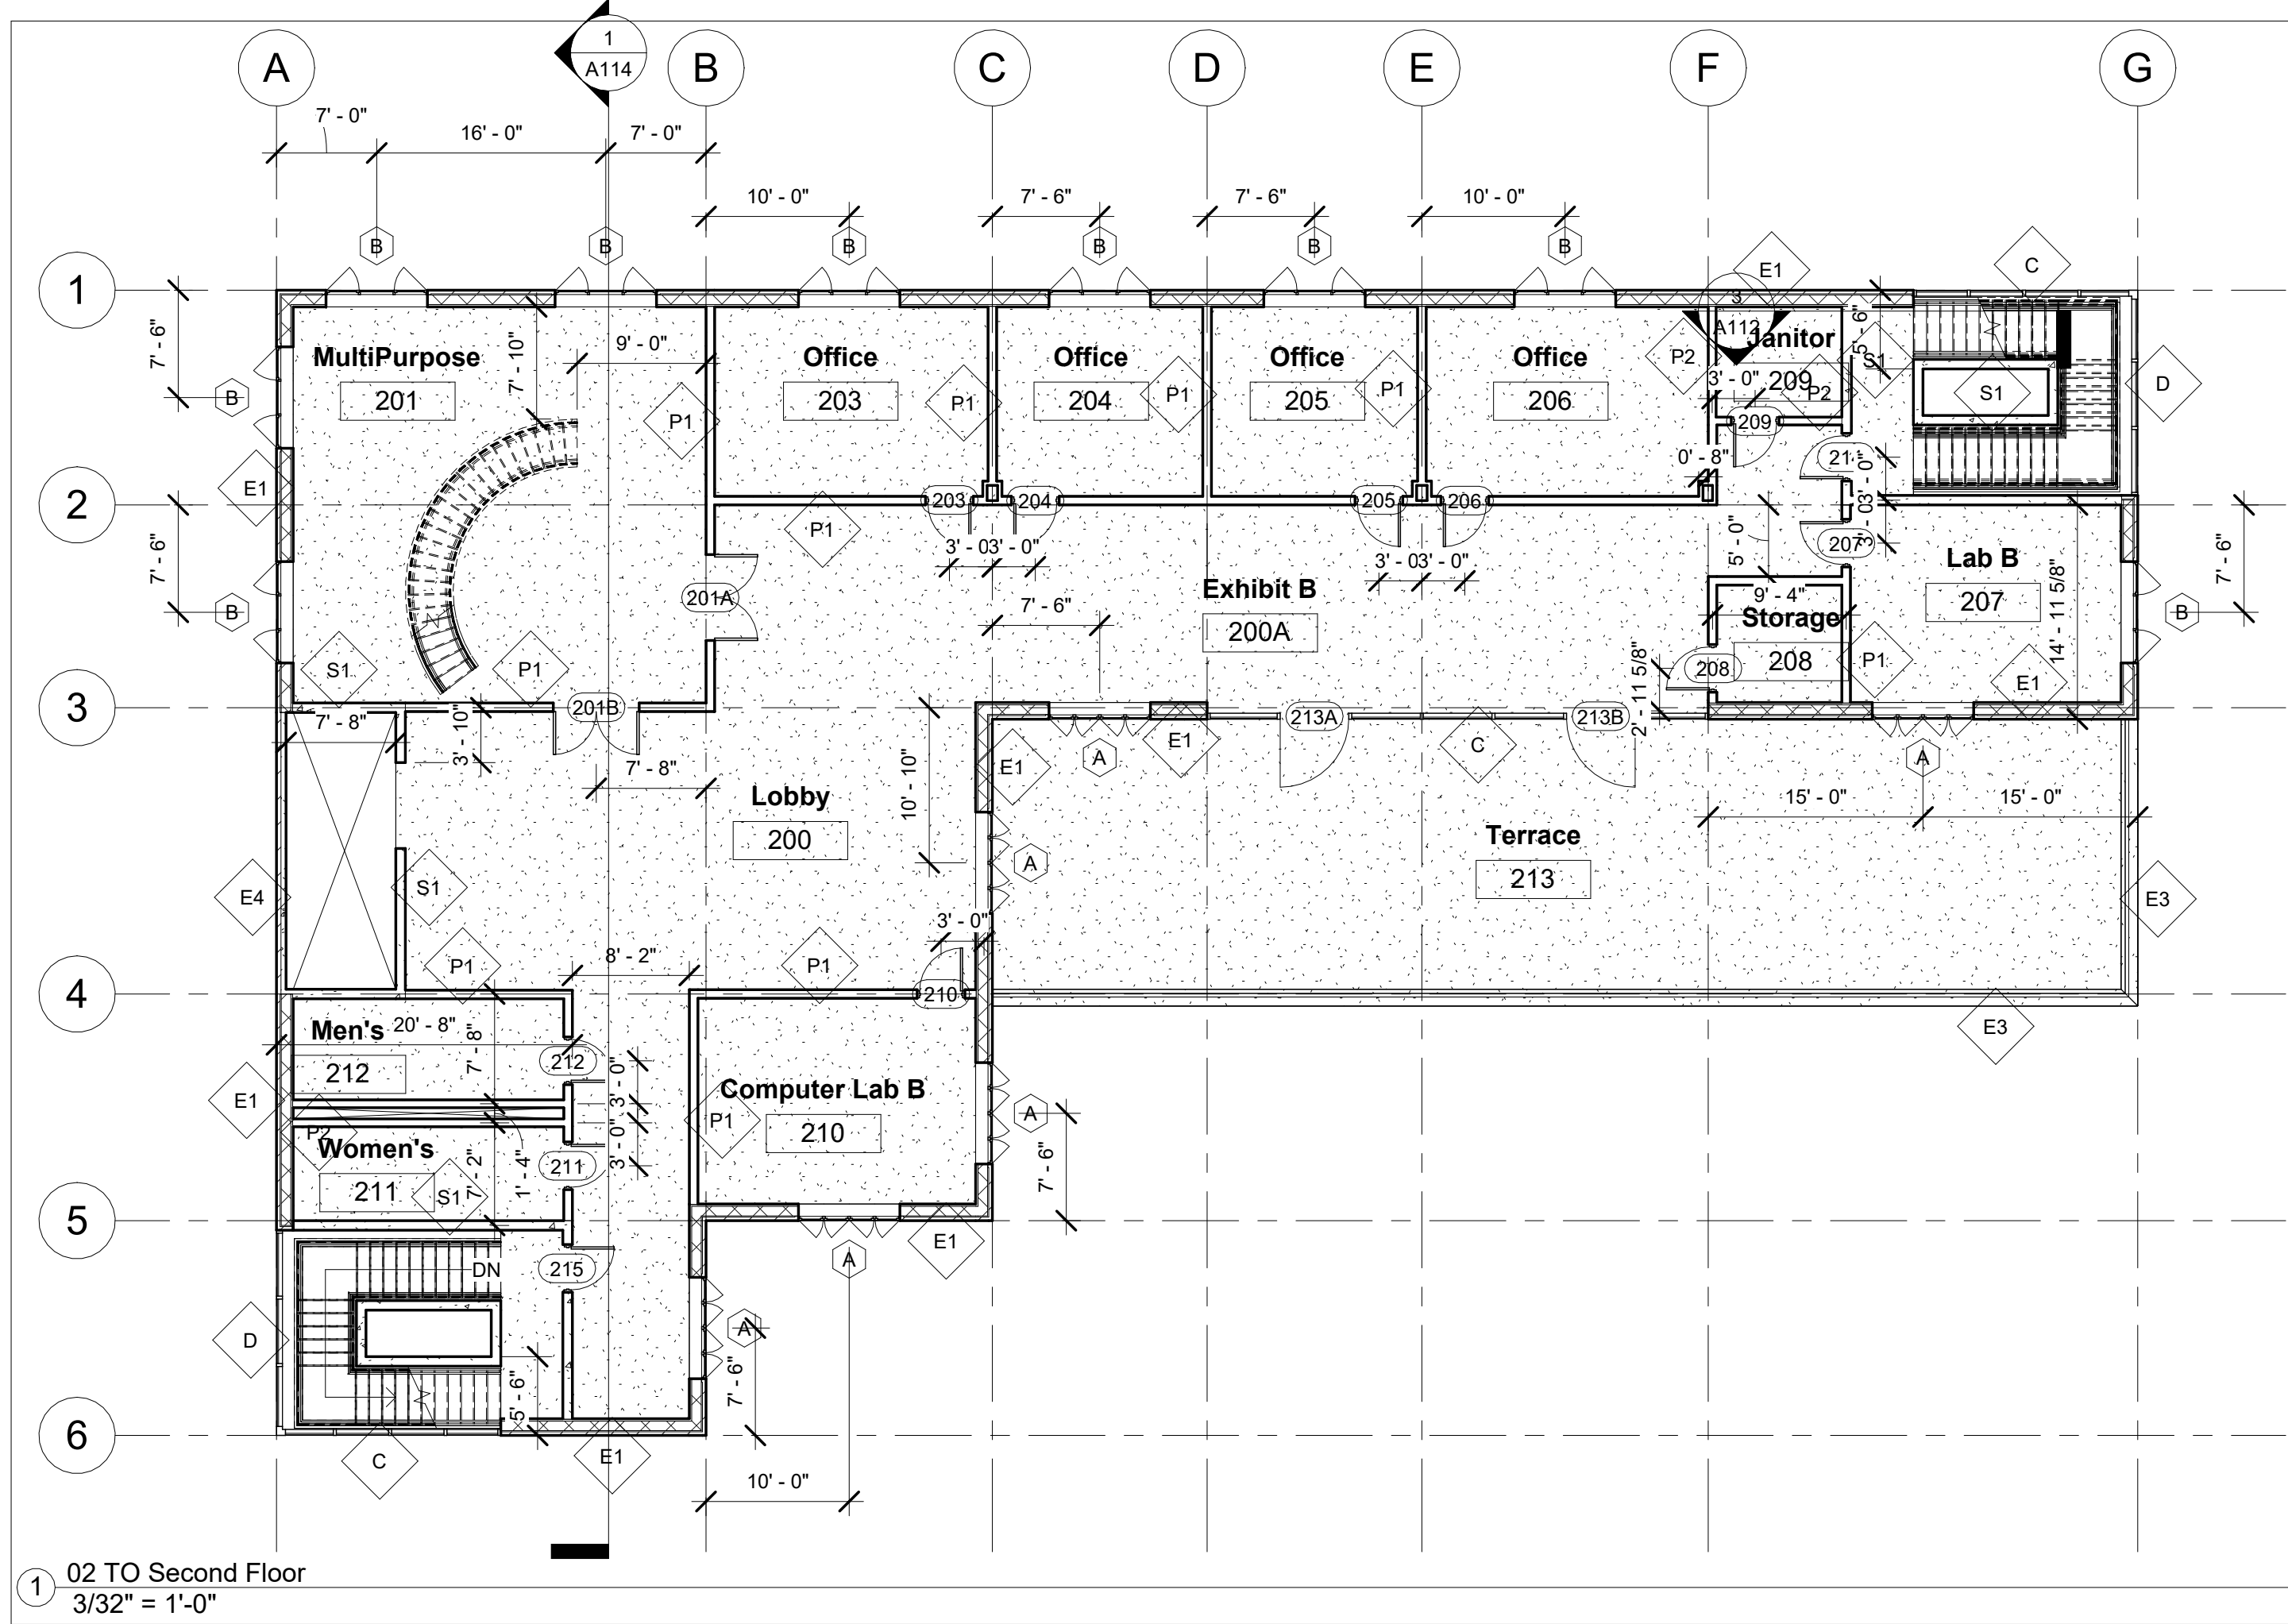


Architectual Drawings

02 TO Second Floor

Scale 3/32" = 1'-0"

A102

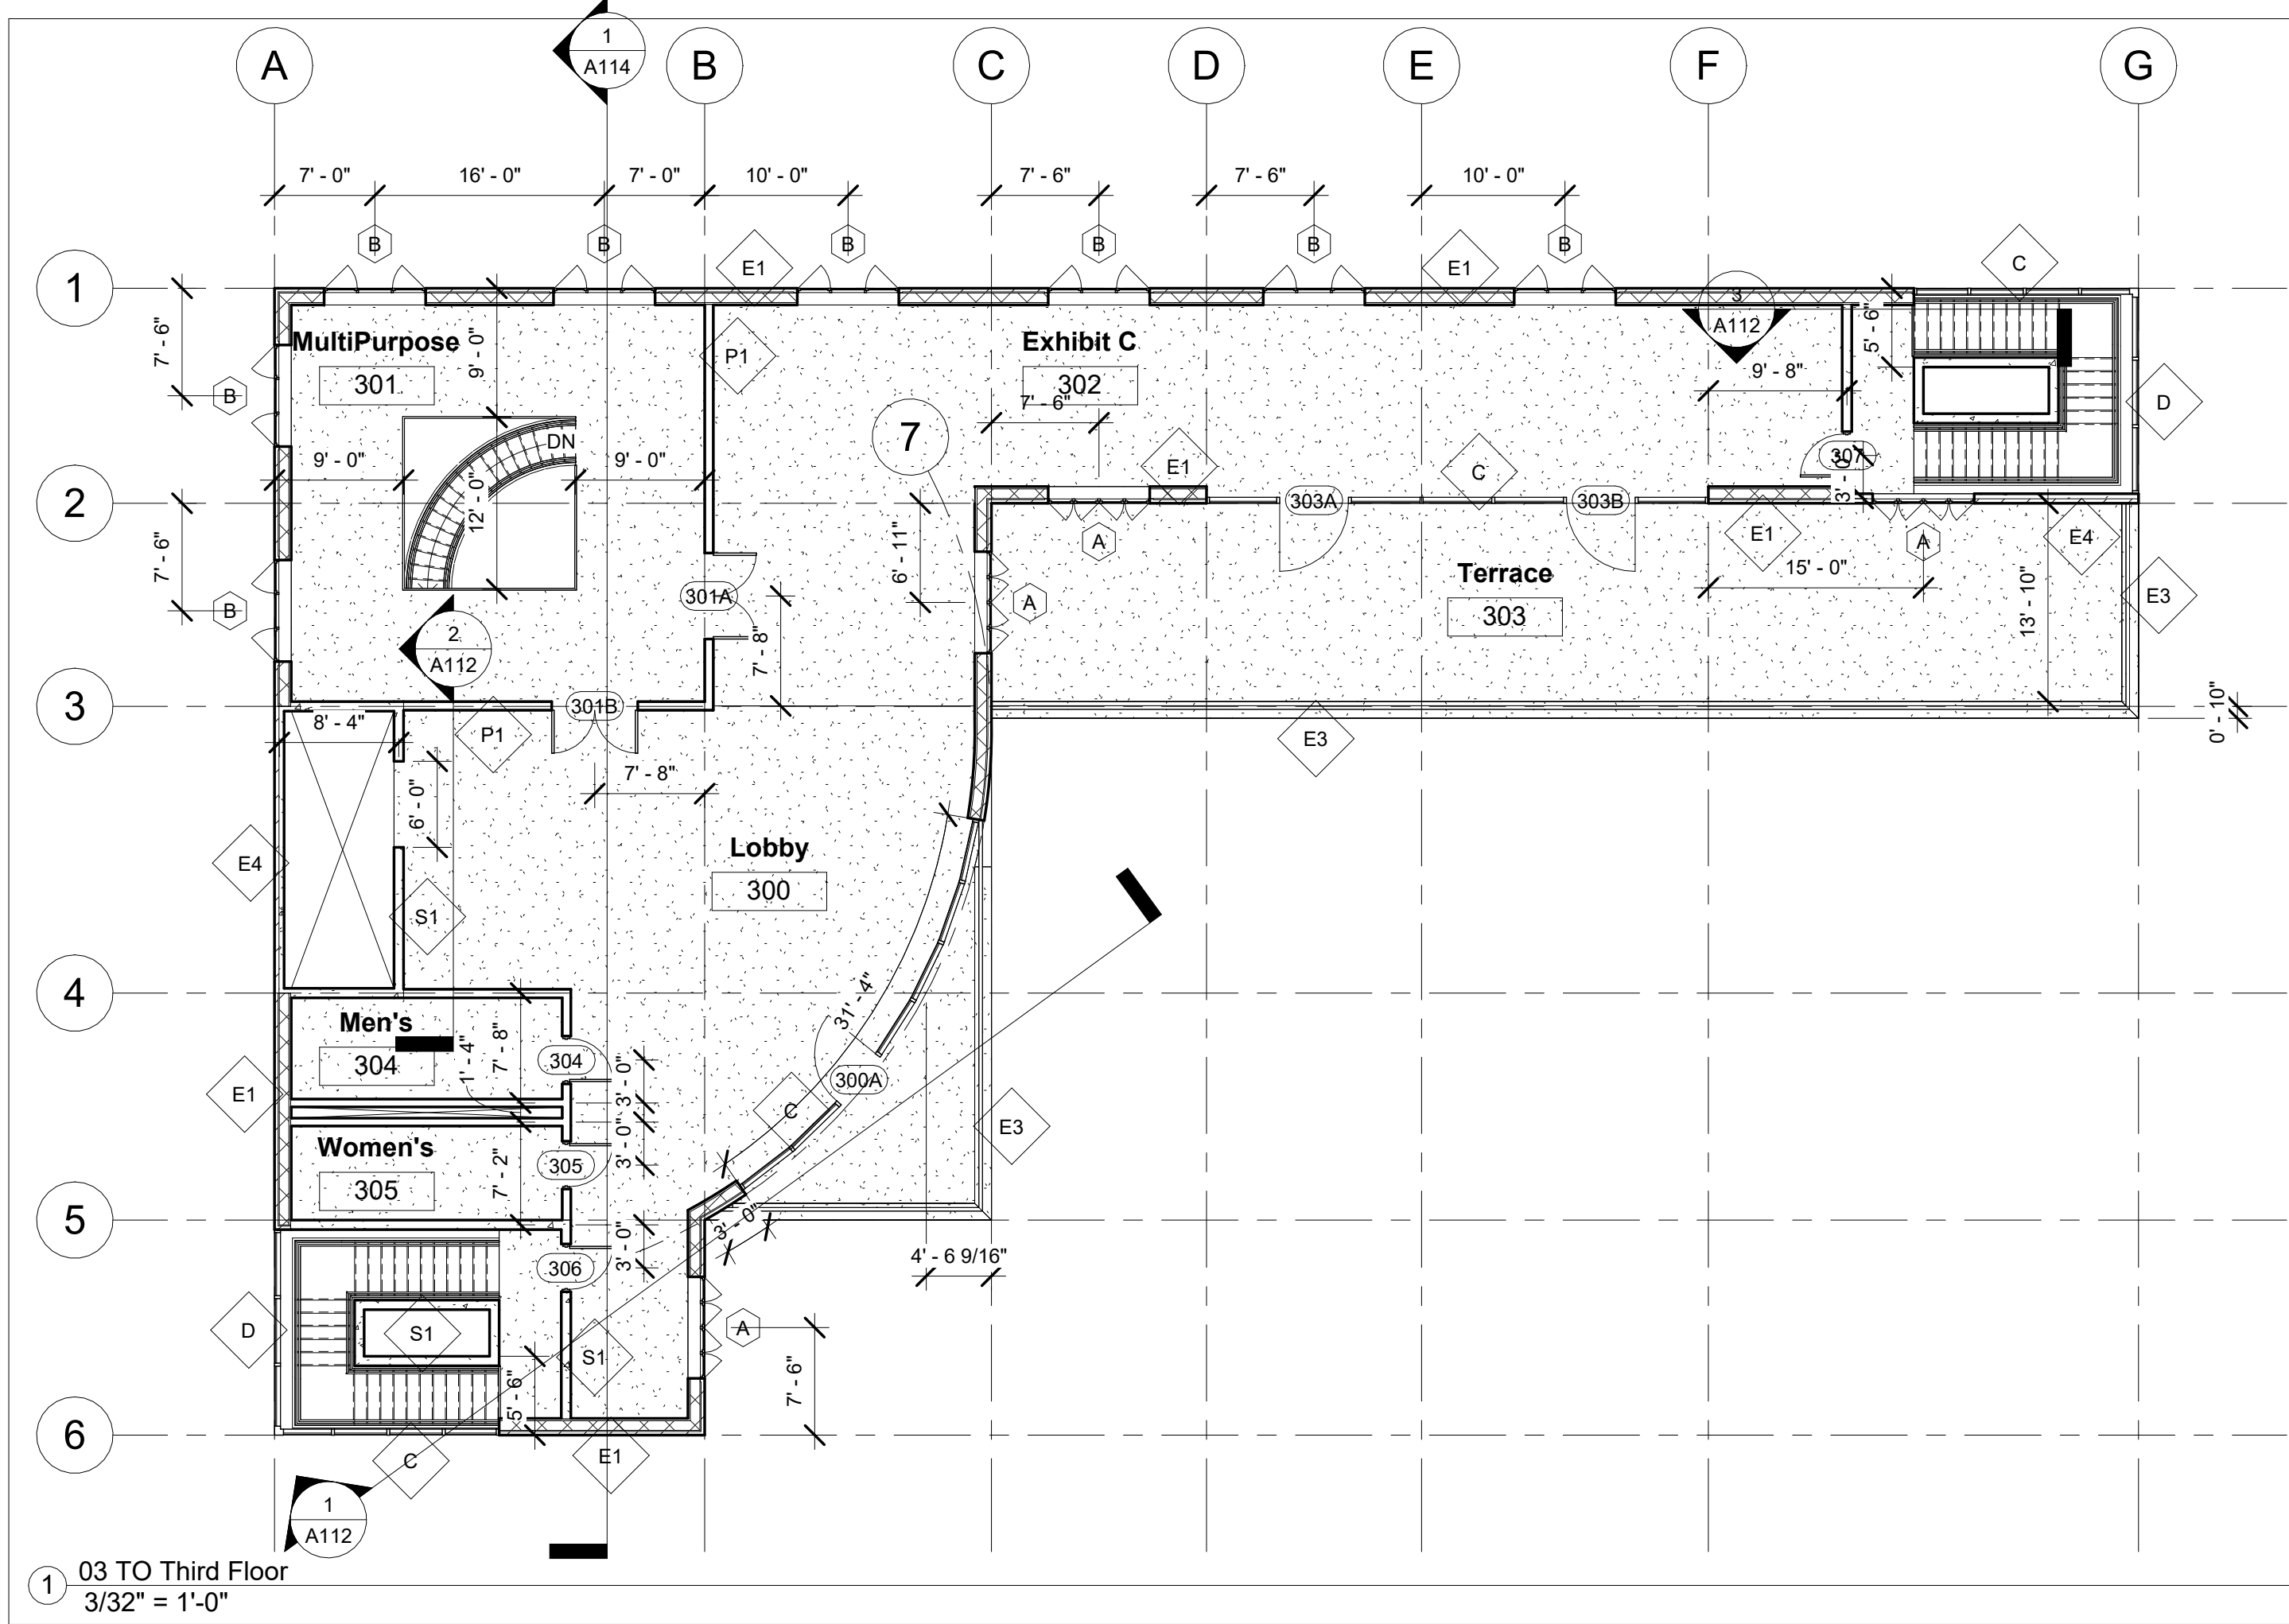



Architectural Drawings

03 TO Third Floor


Scale 3/32" = 1'-0"

A103

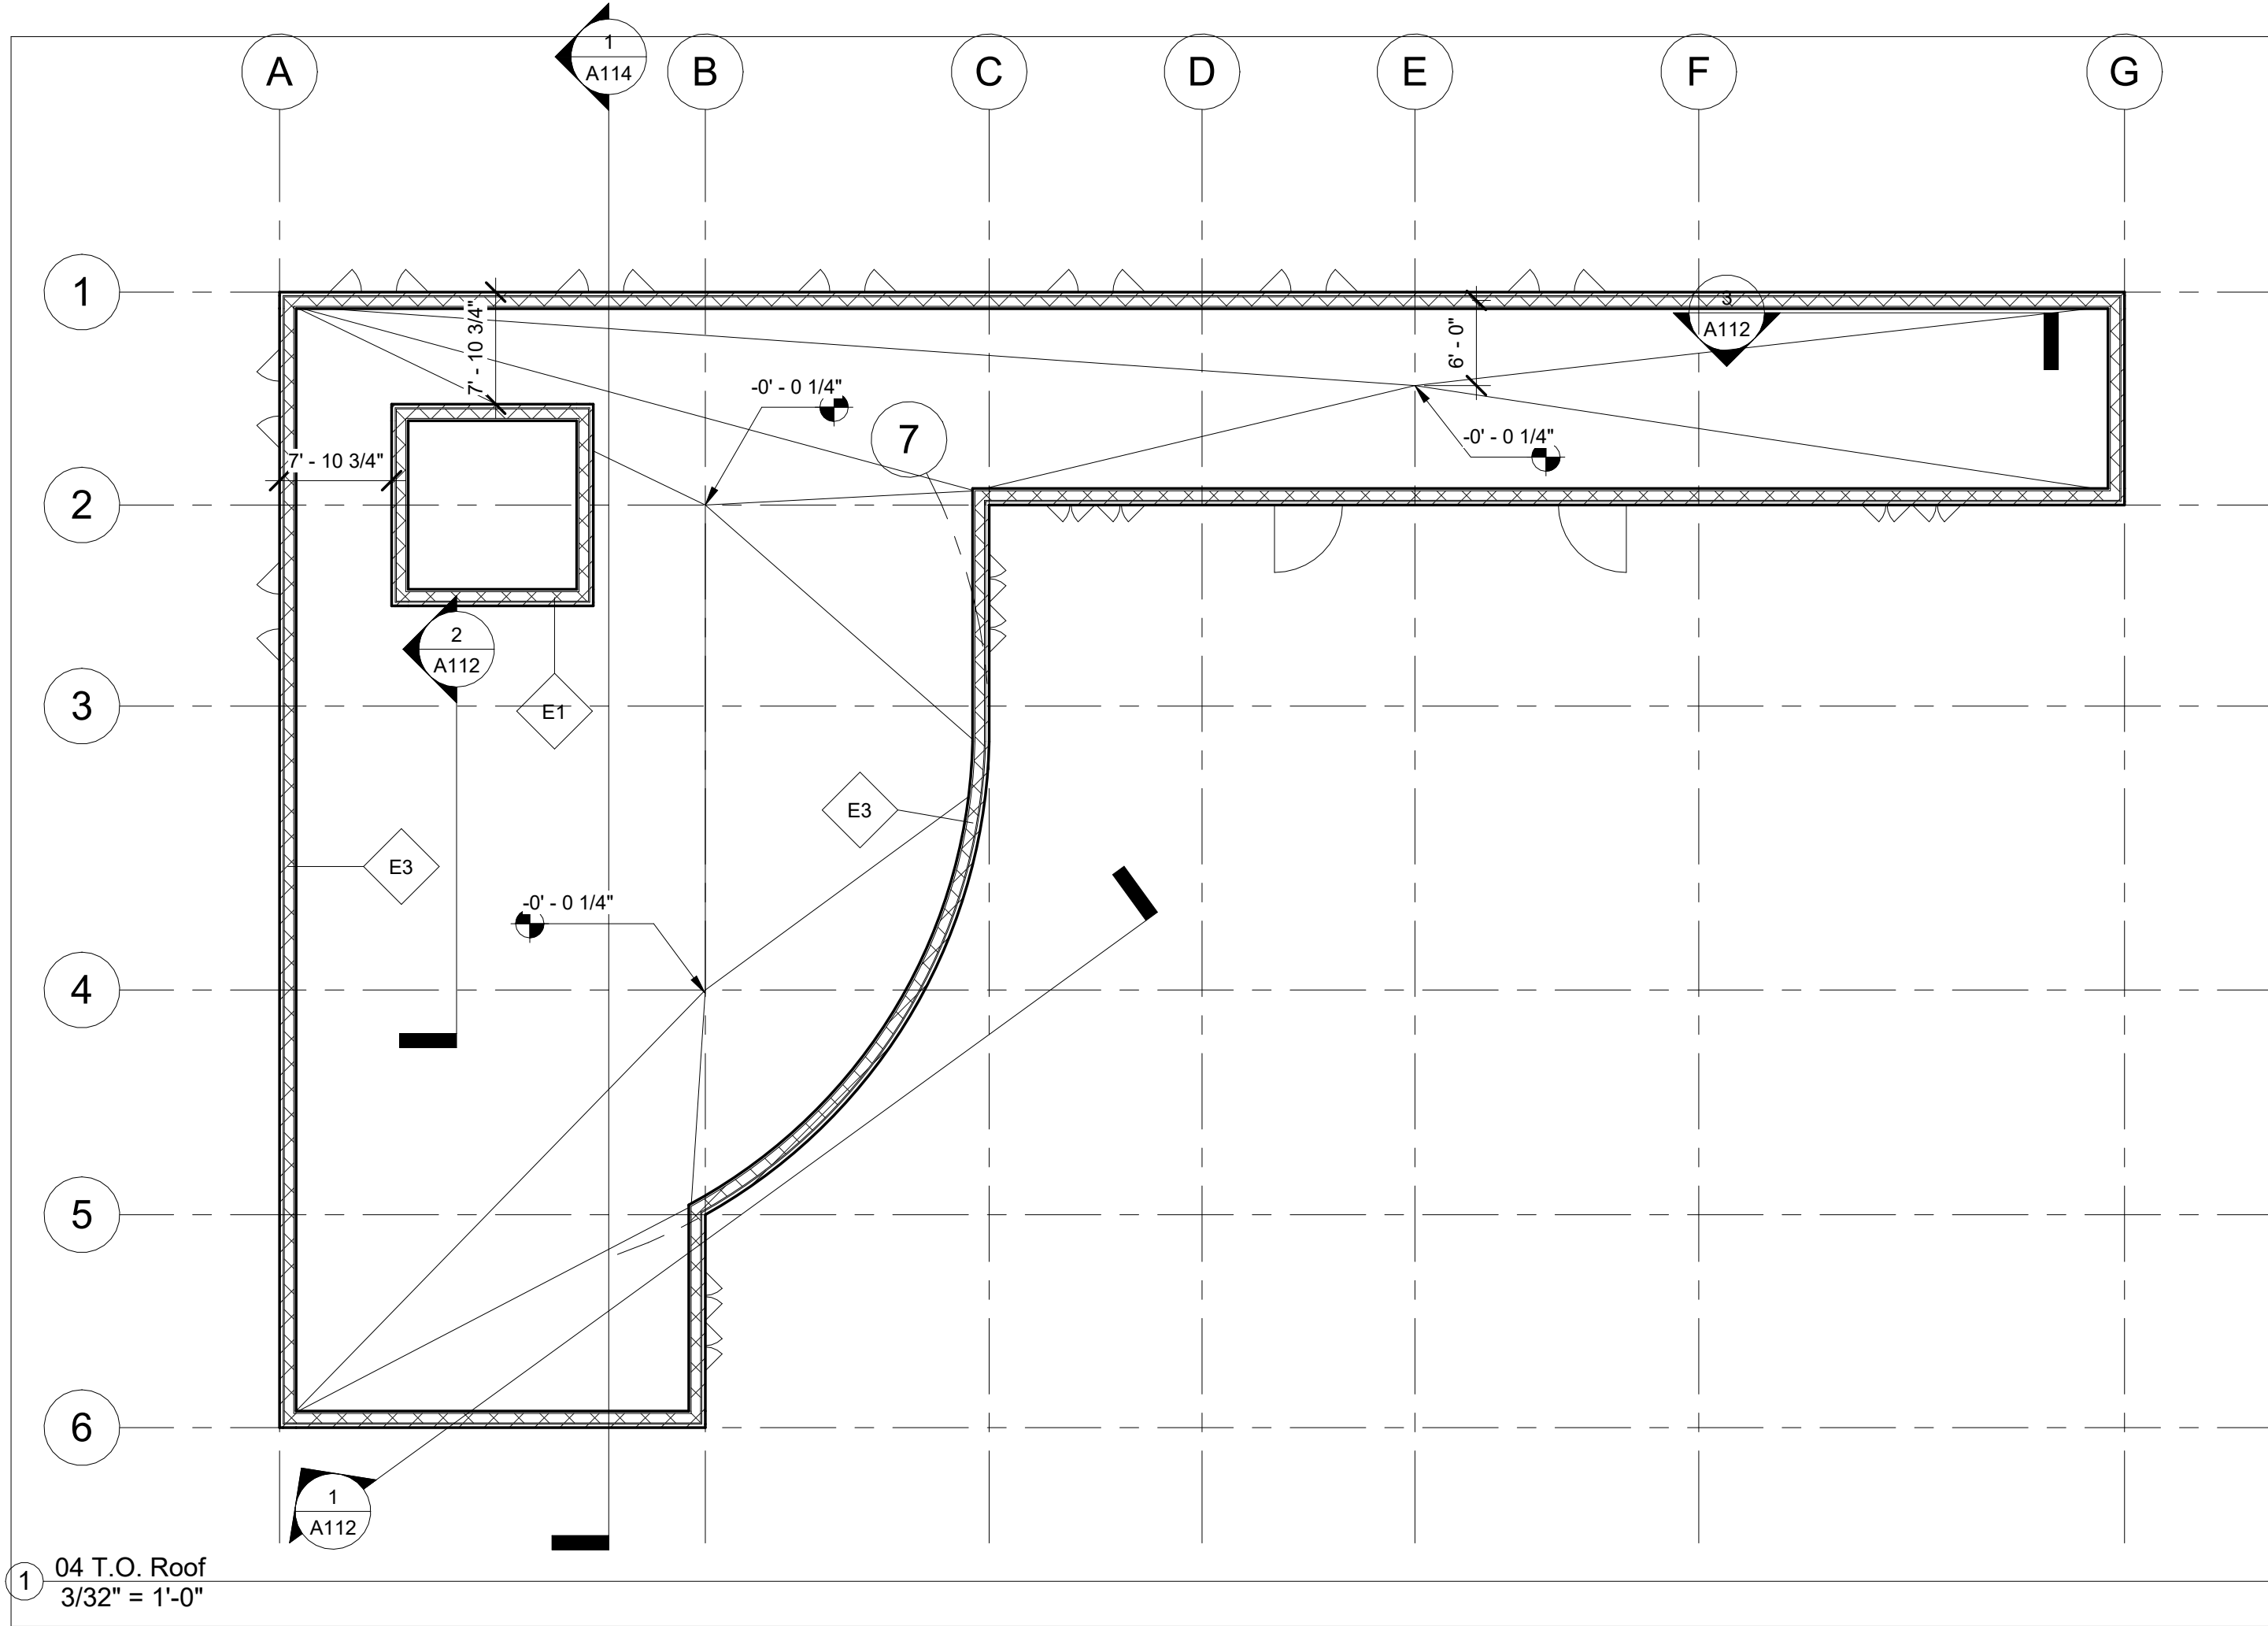


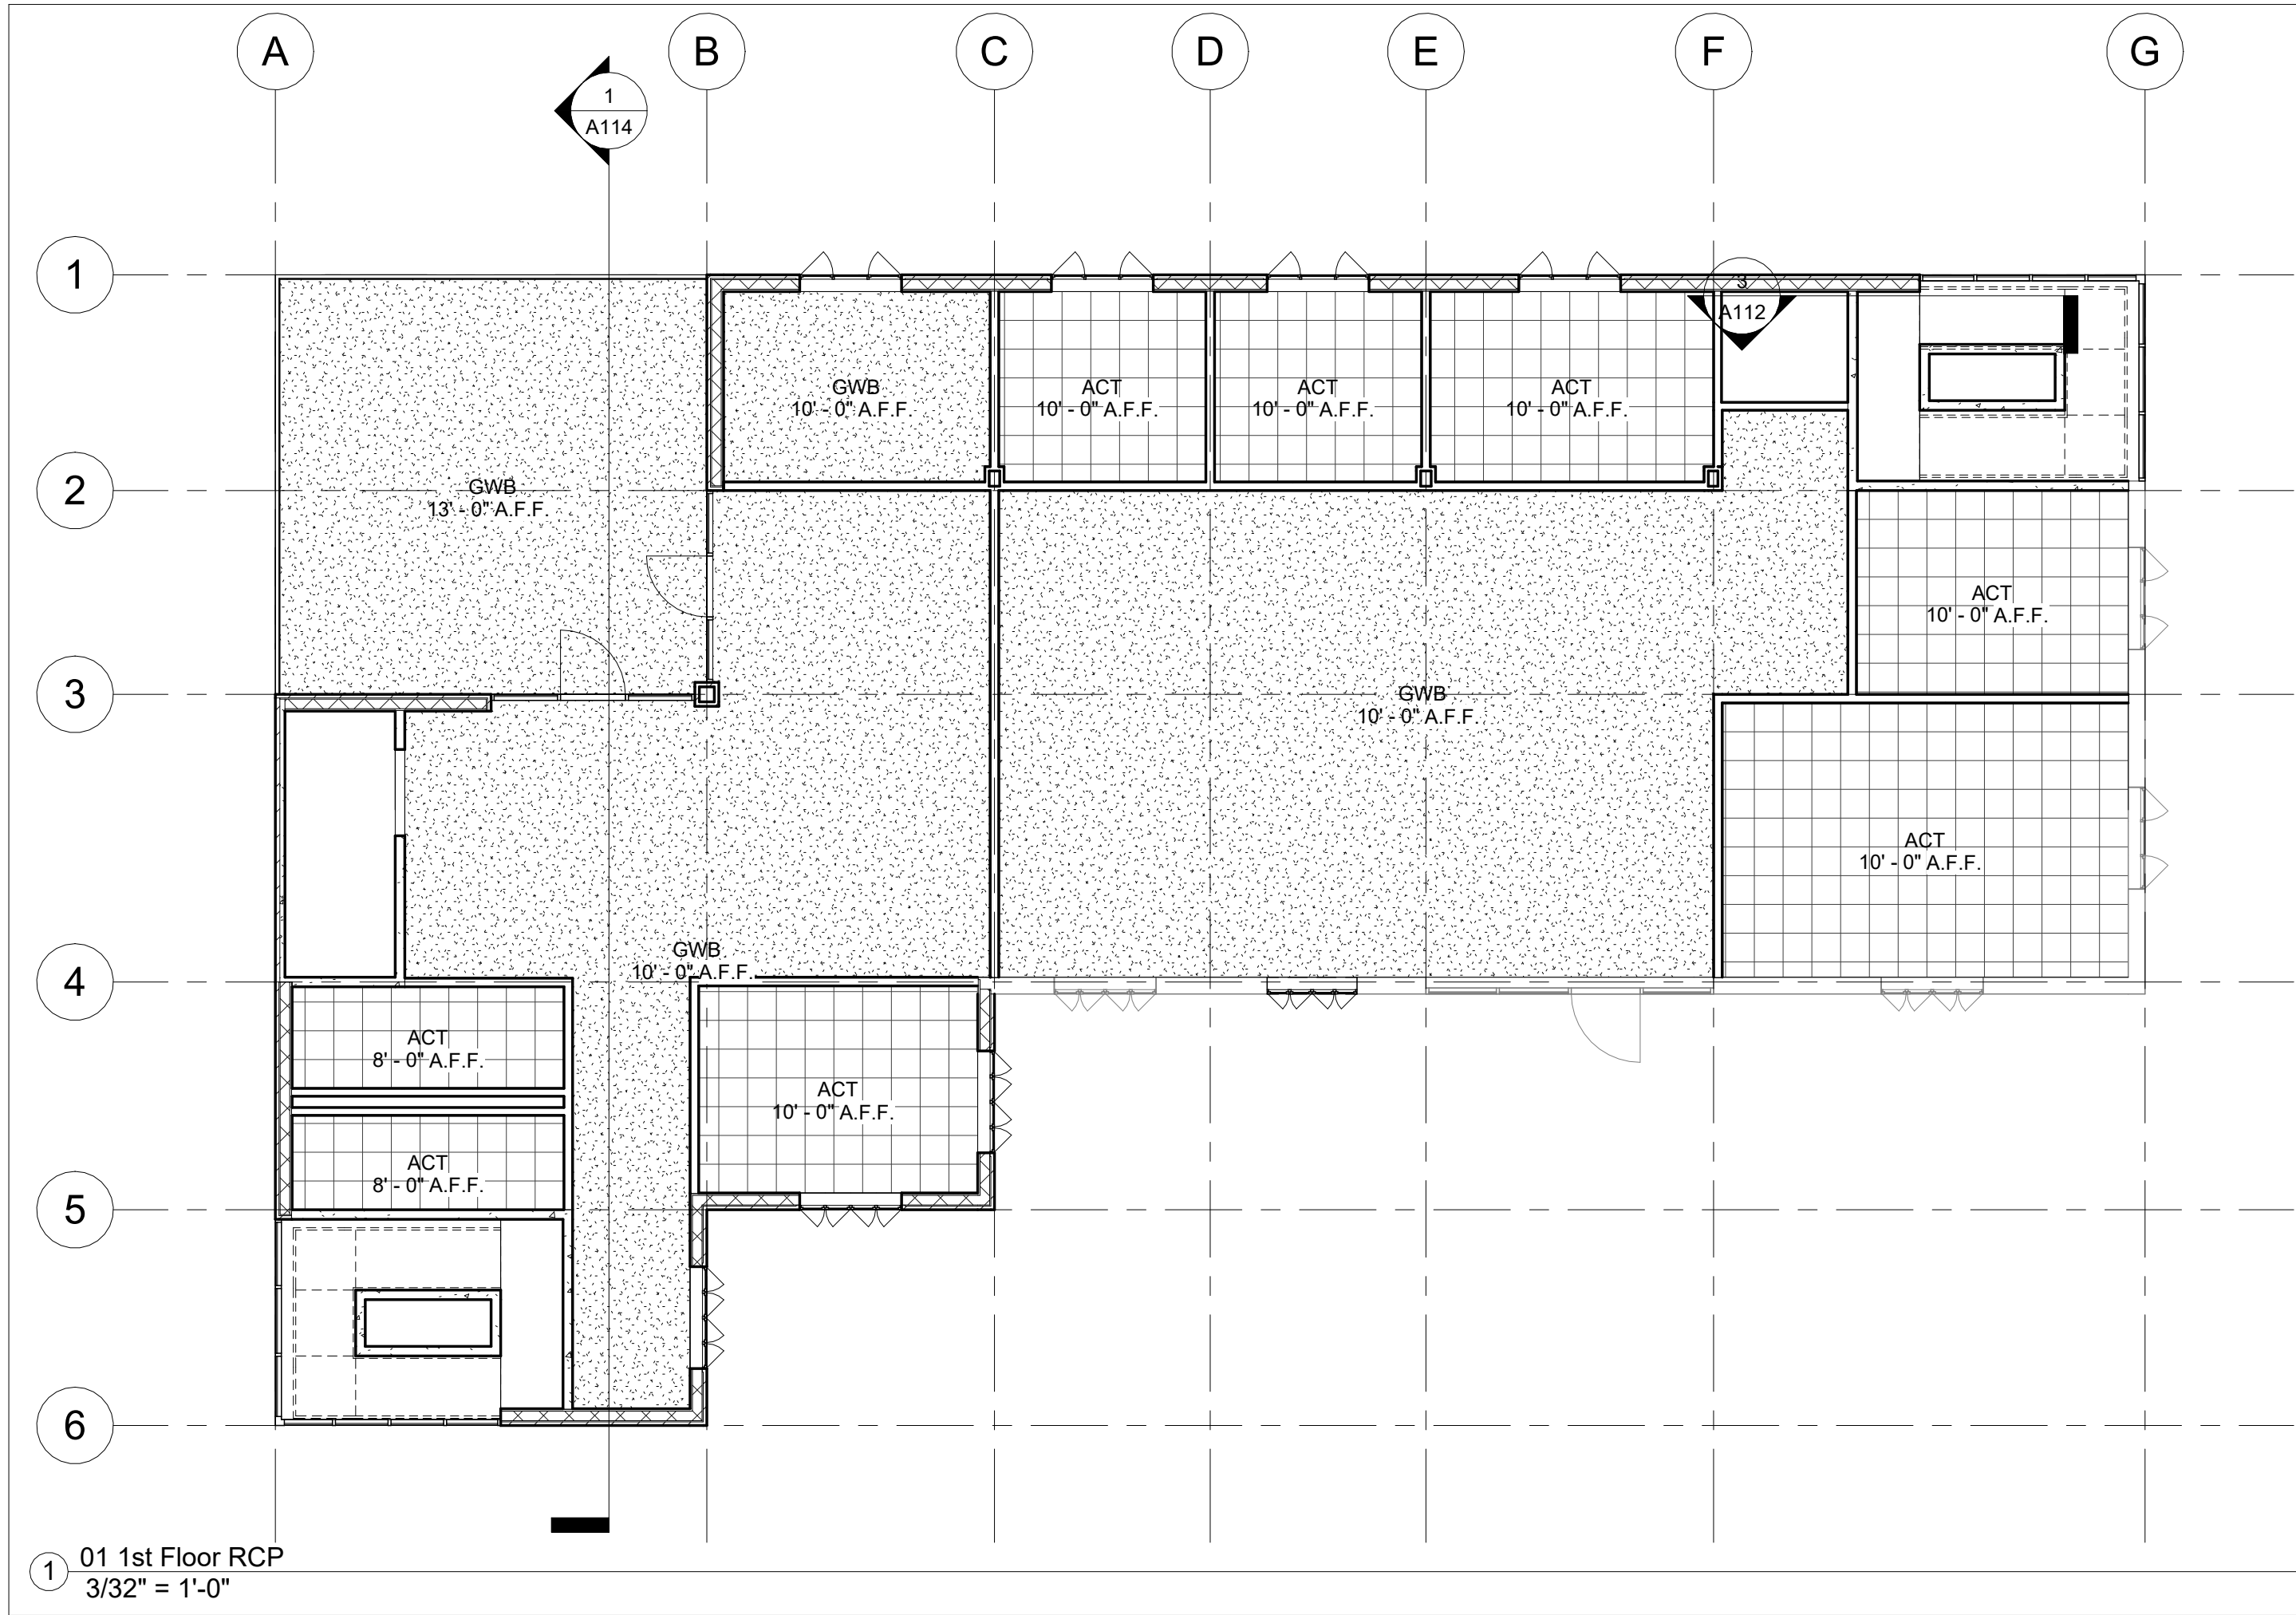


1 01 1st Floor RCP
3/32" = 1'-0"

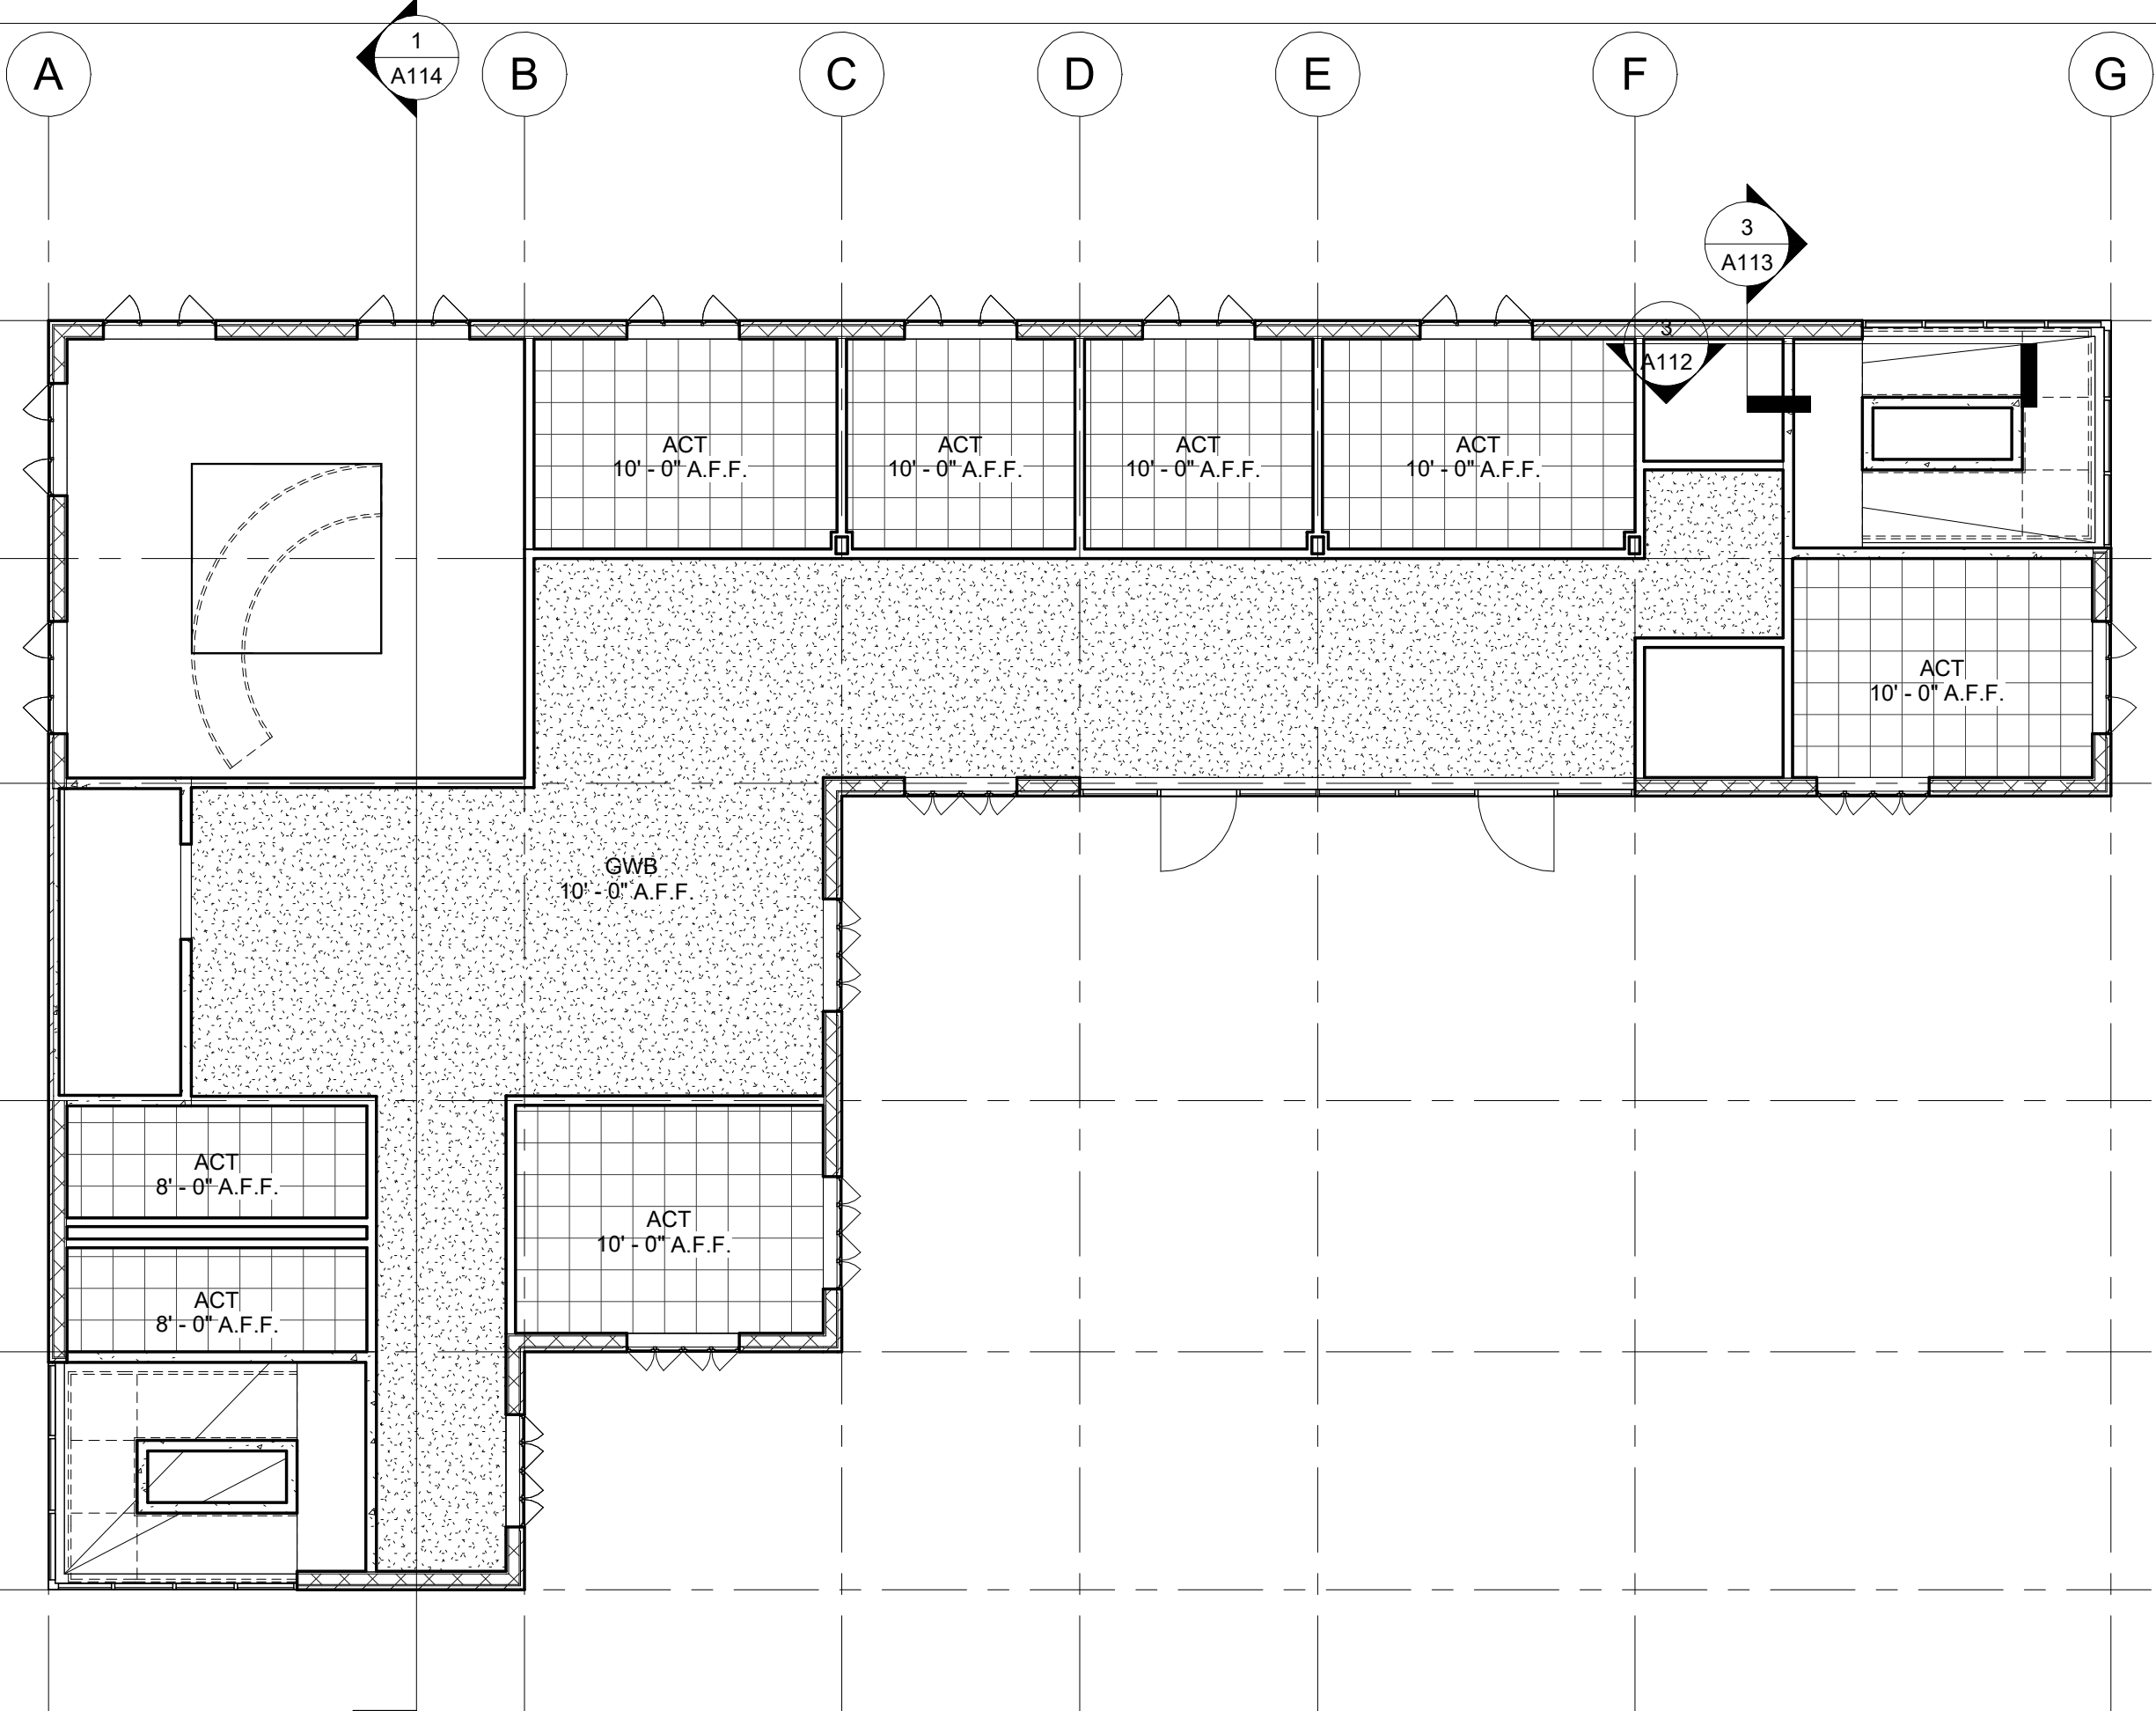


1 02 2nd Floor RCP
3/32" = 1'-0"

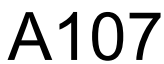

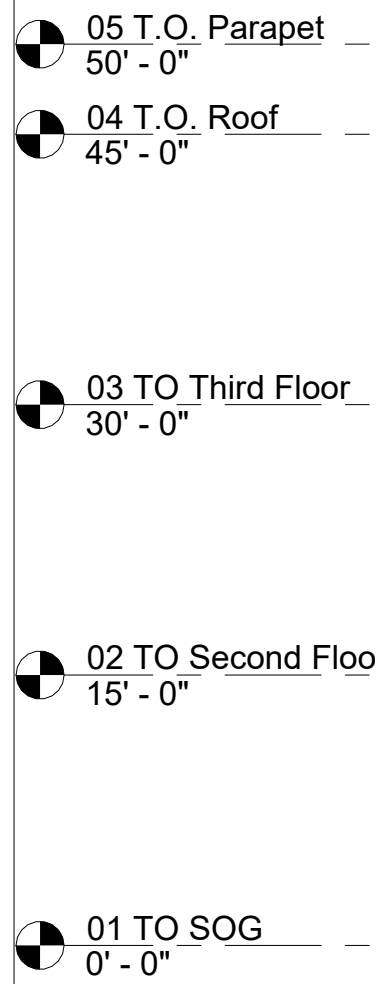

A108

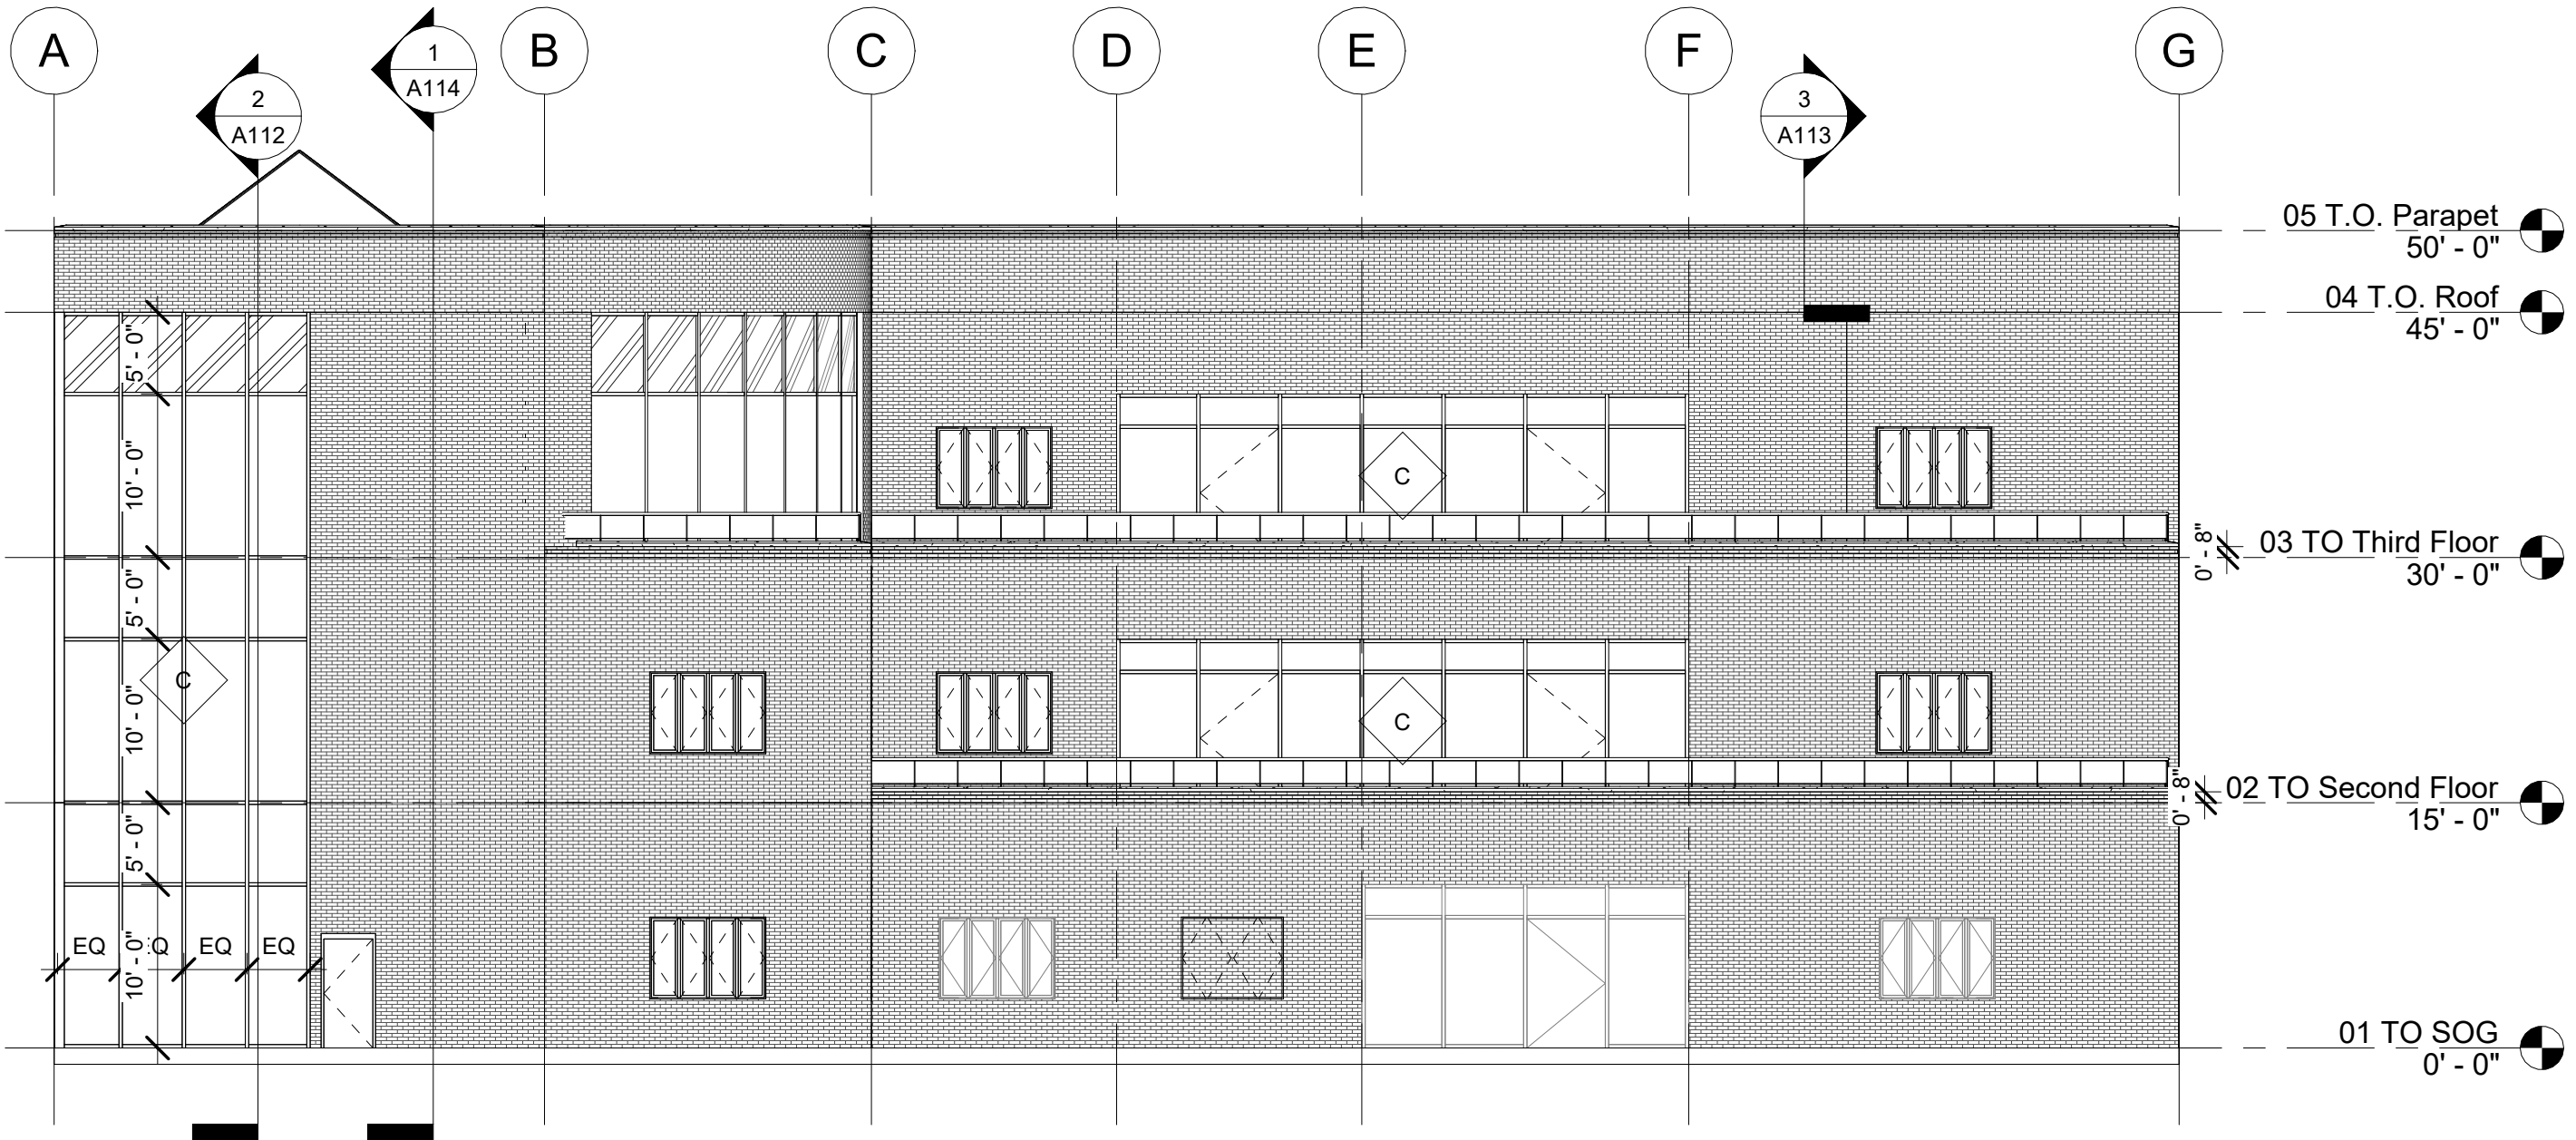


1 South
3/32" = 1'-0"

Architectural Drawings


South Elevation

Scale 3/32" = 1'-0"


A109

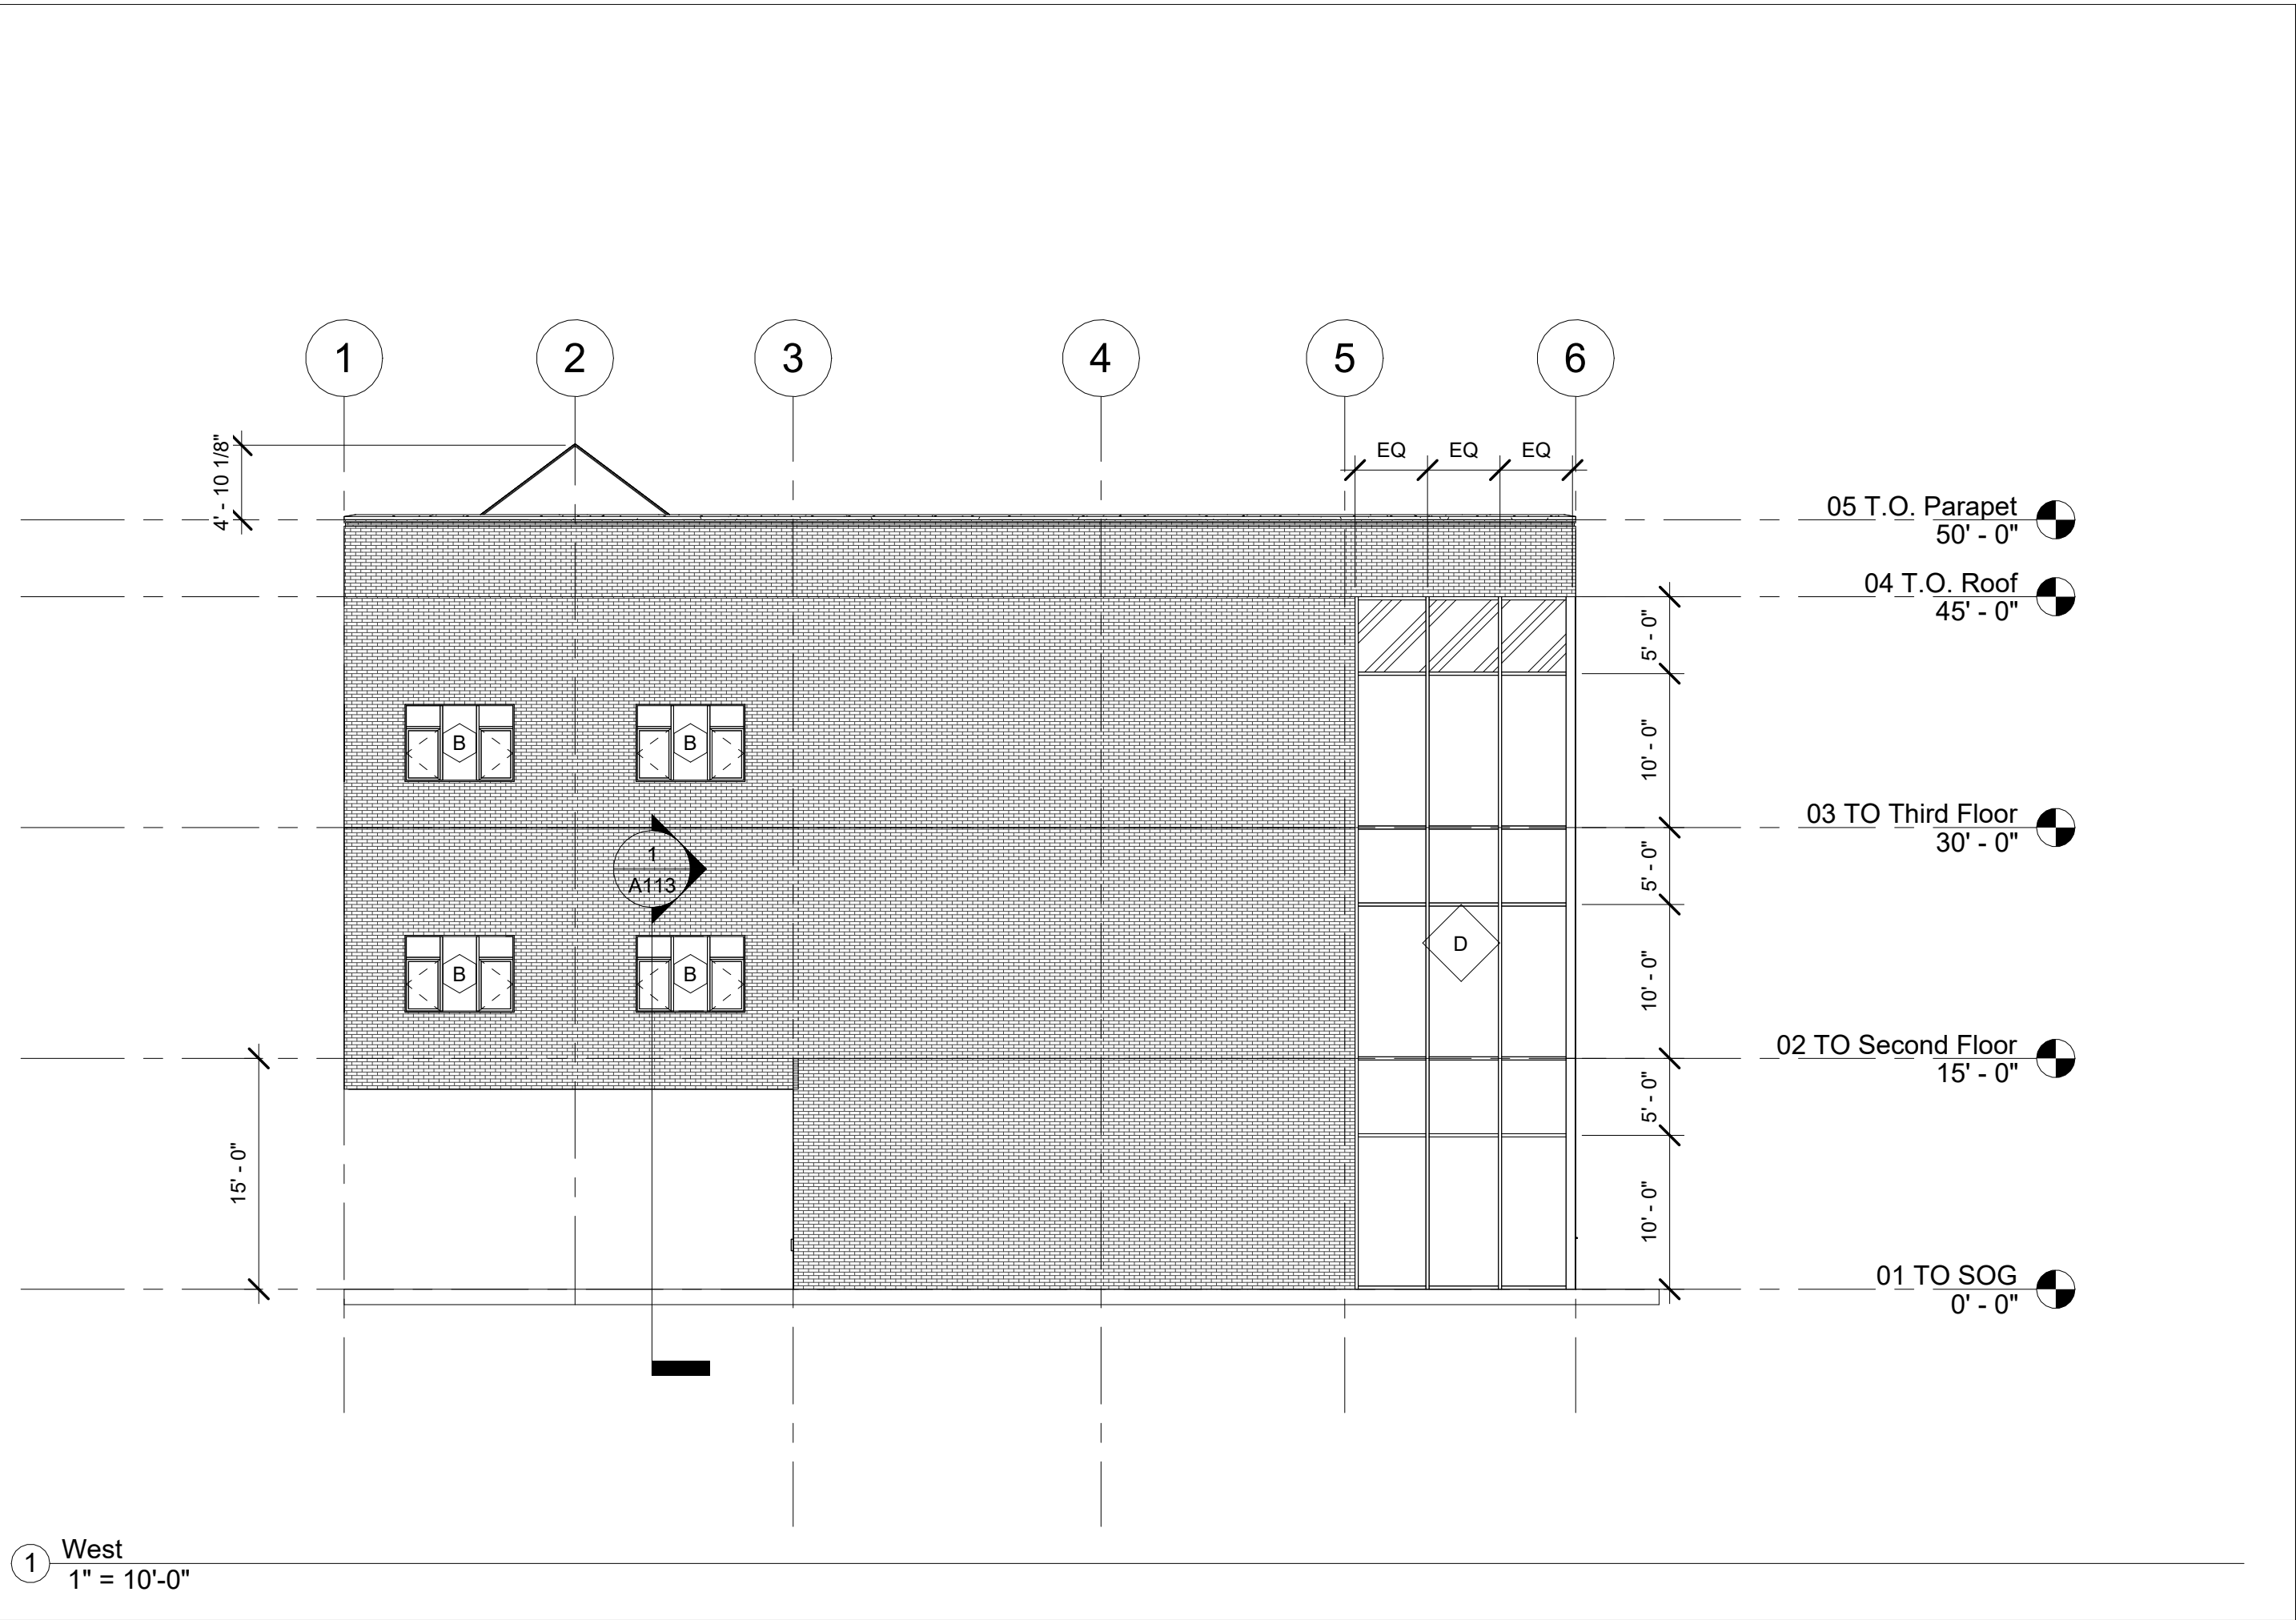


1 West
1" = 10'-0"

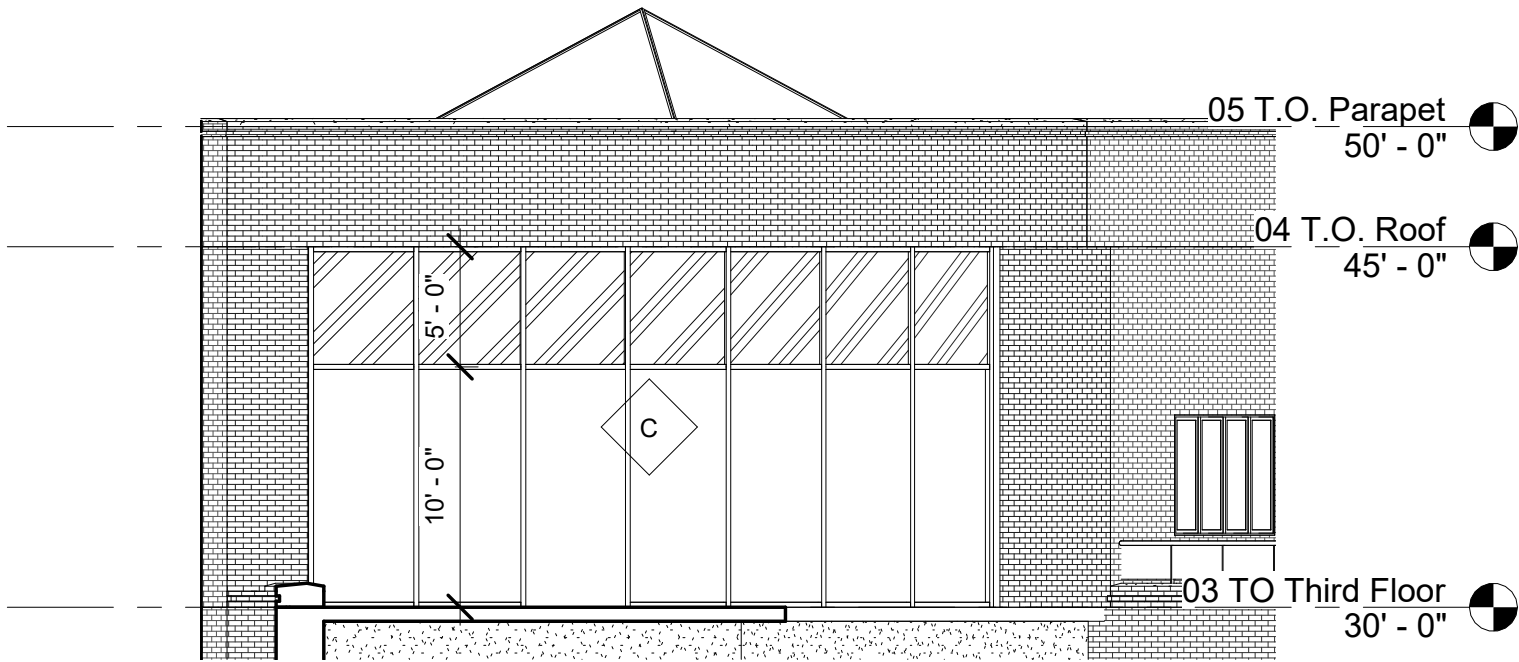


1 Curved Wall Section
1/8" = 1'-0"

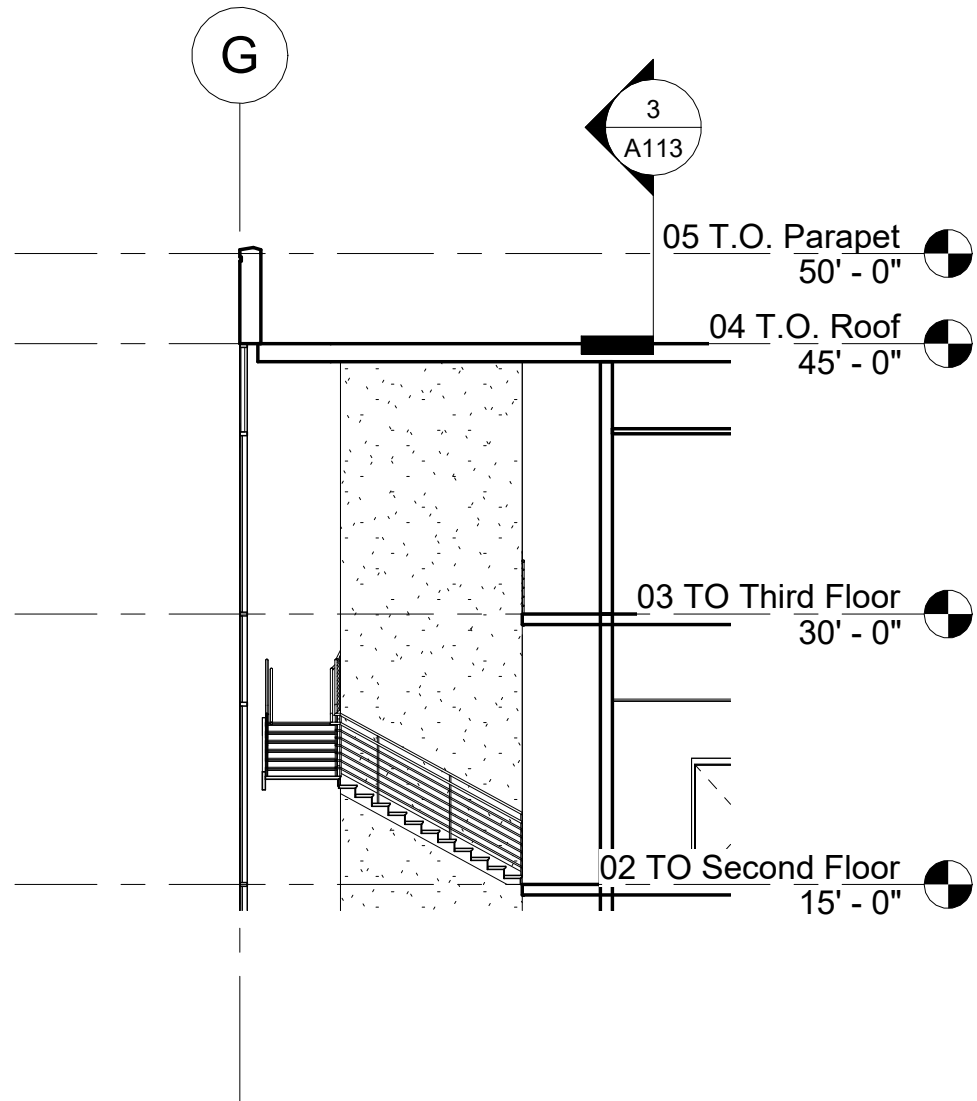


3 Tread Device
3/32" = 1'-0"

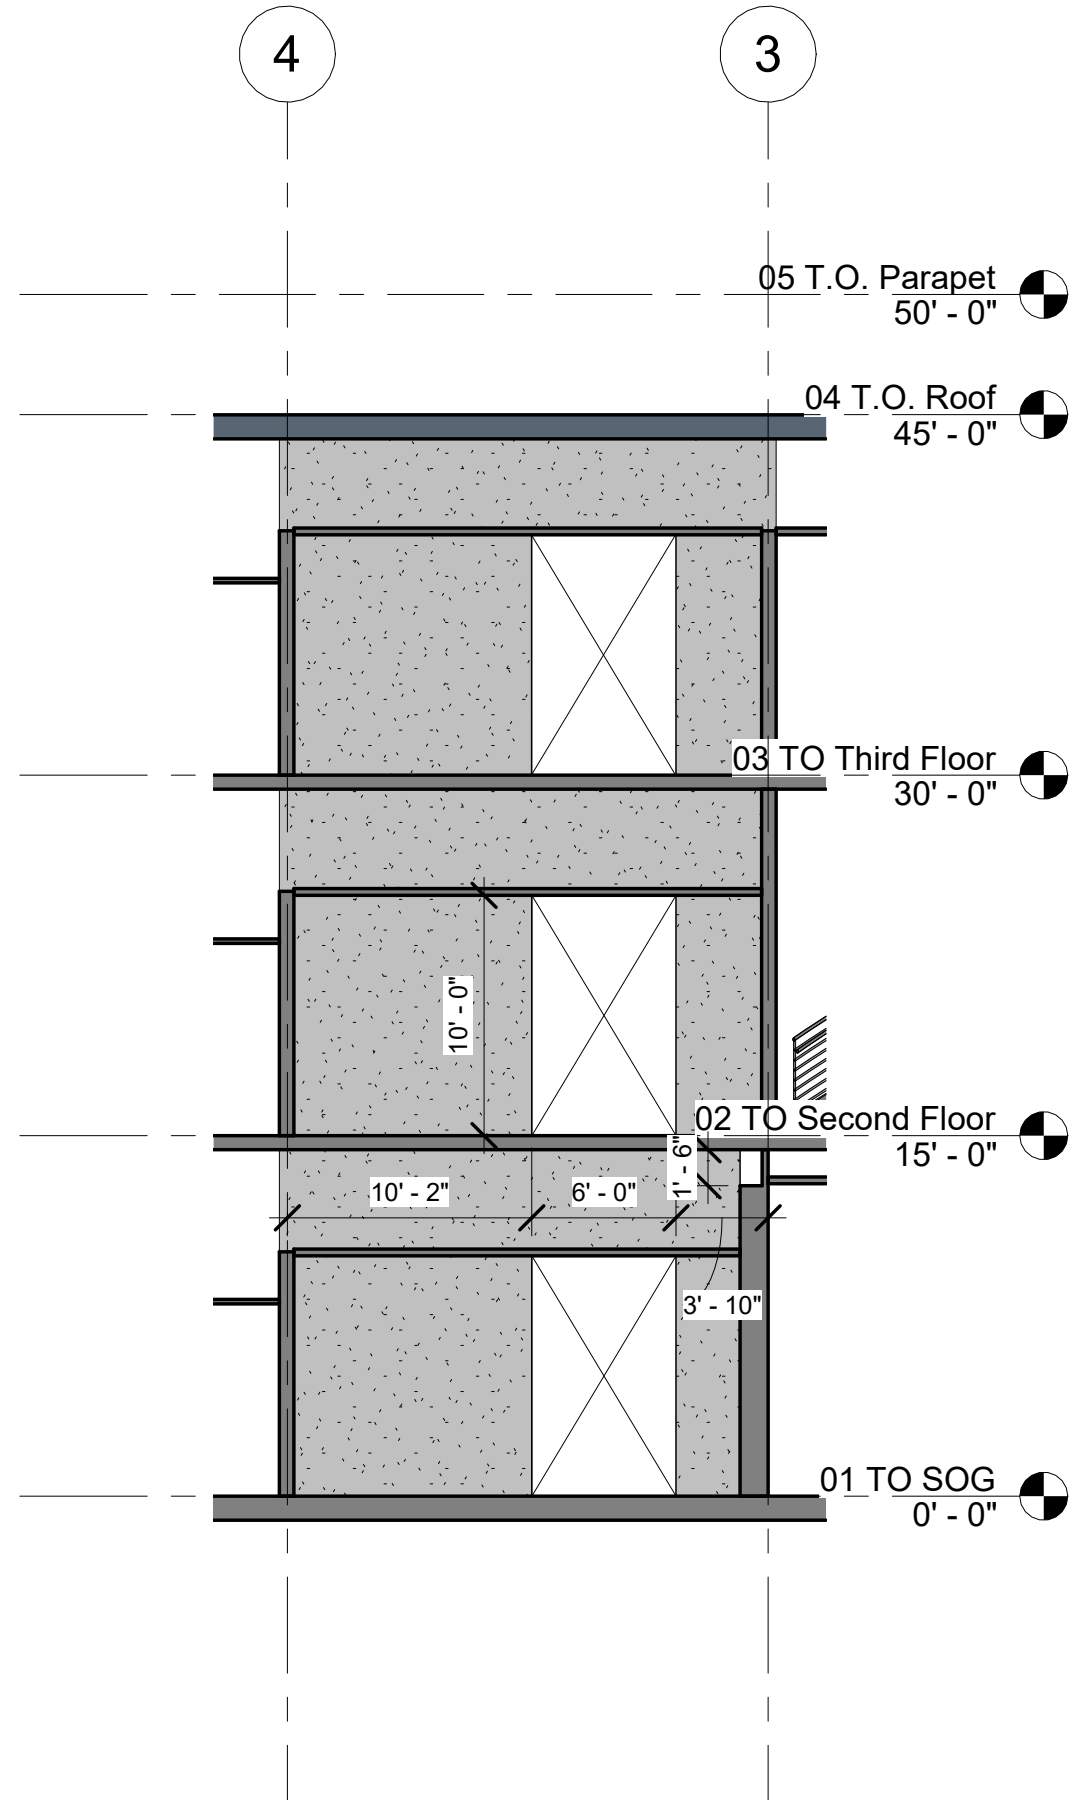


2 Elevator Wall
1/8" = 1'-0"

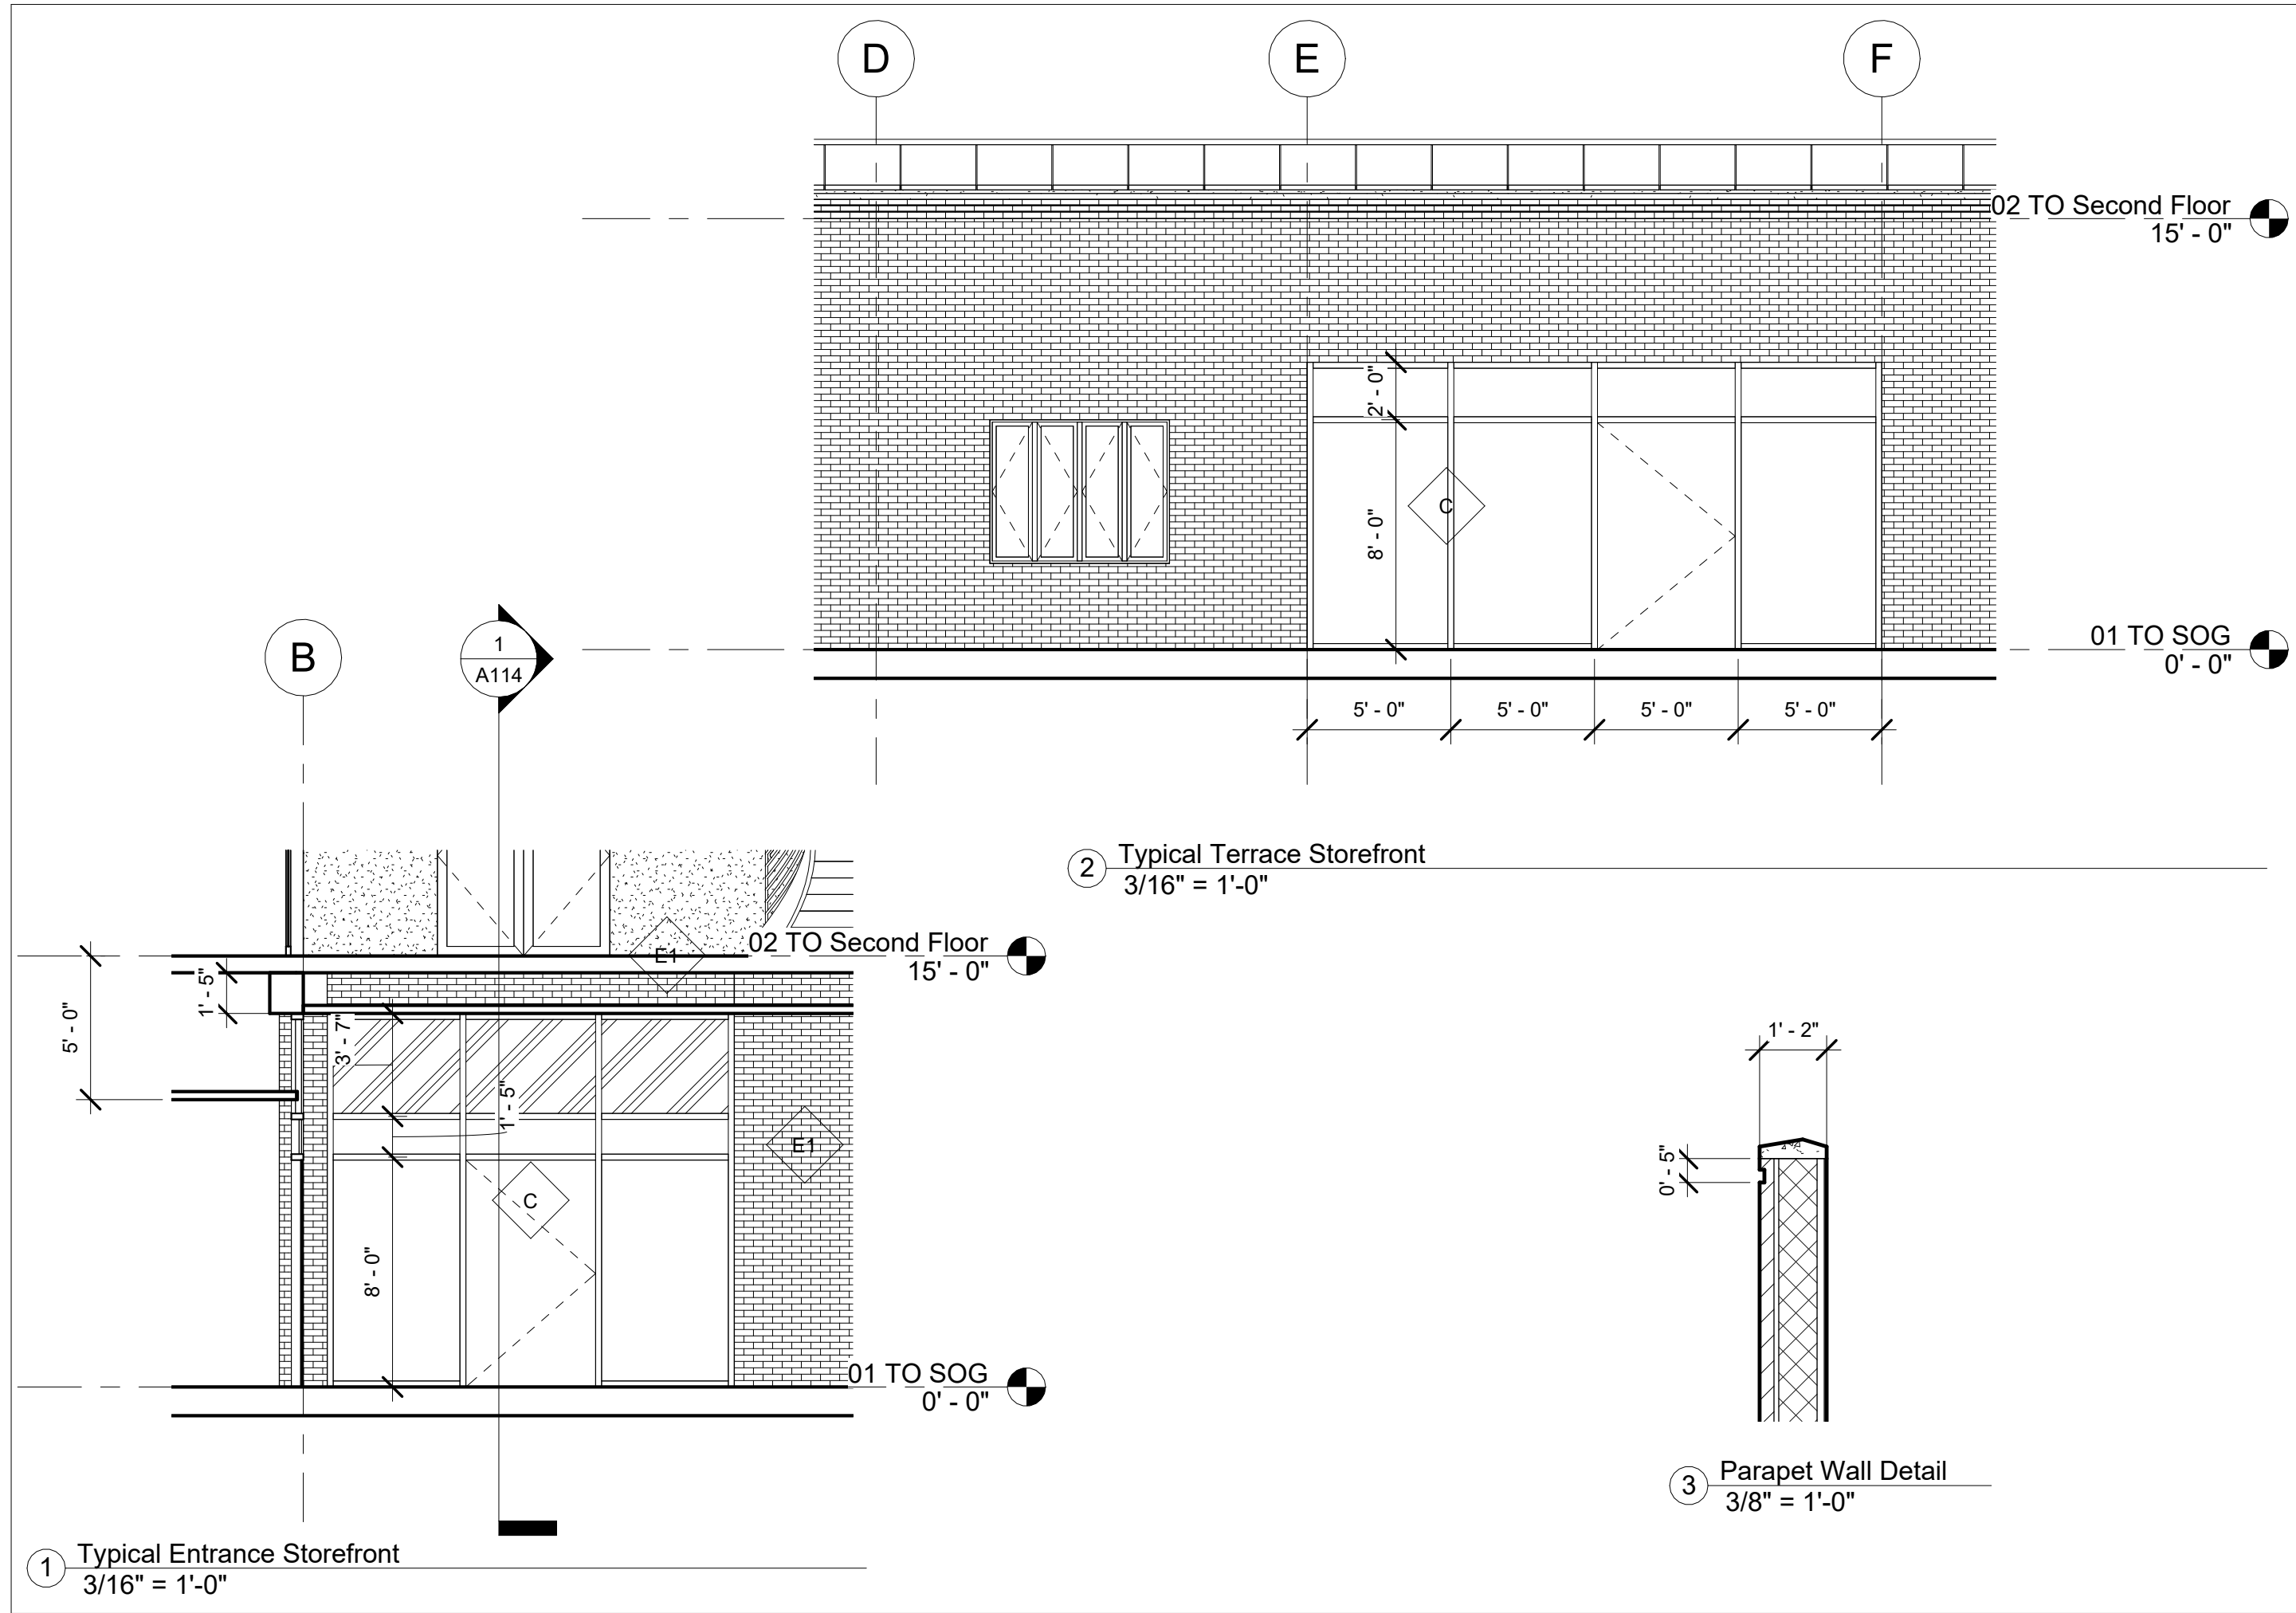


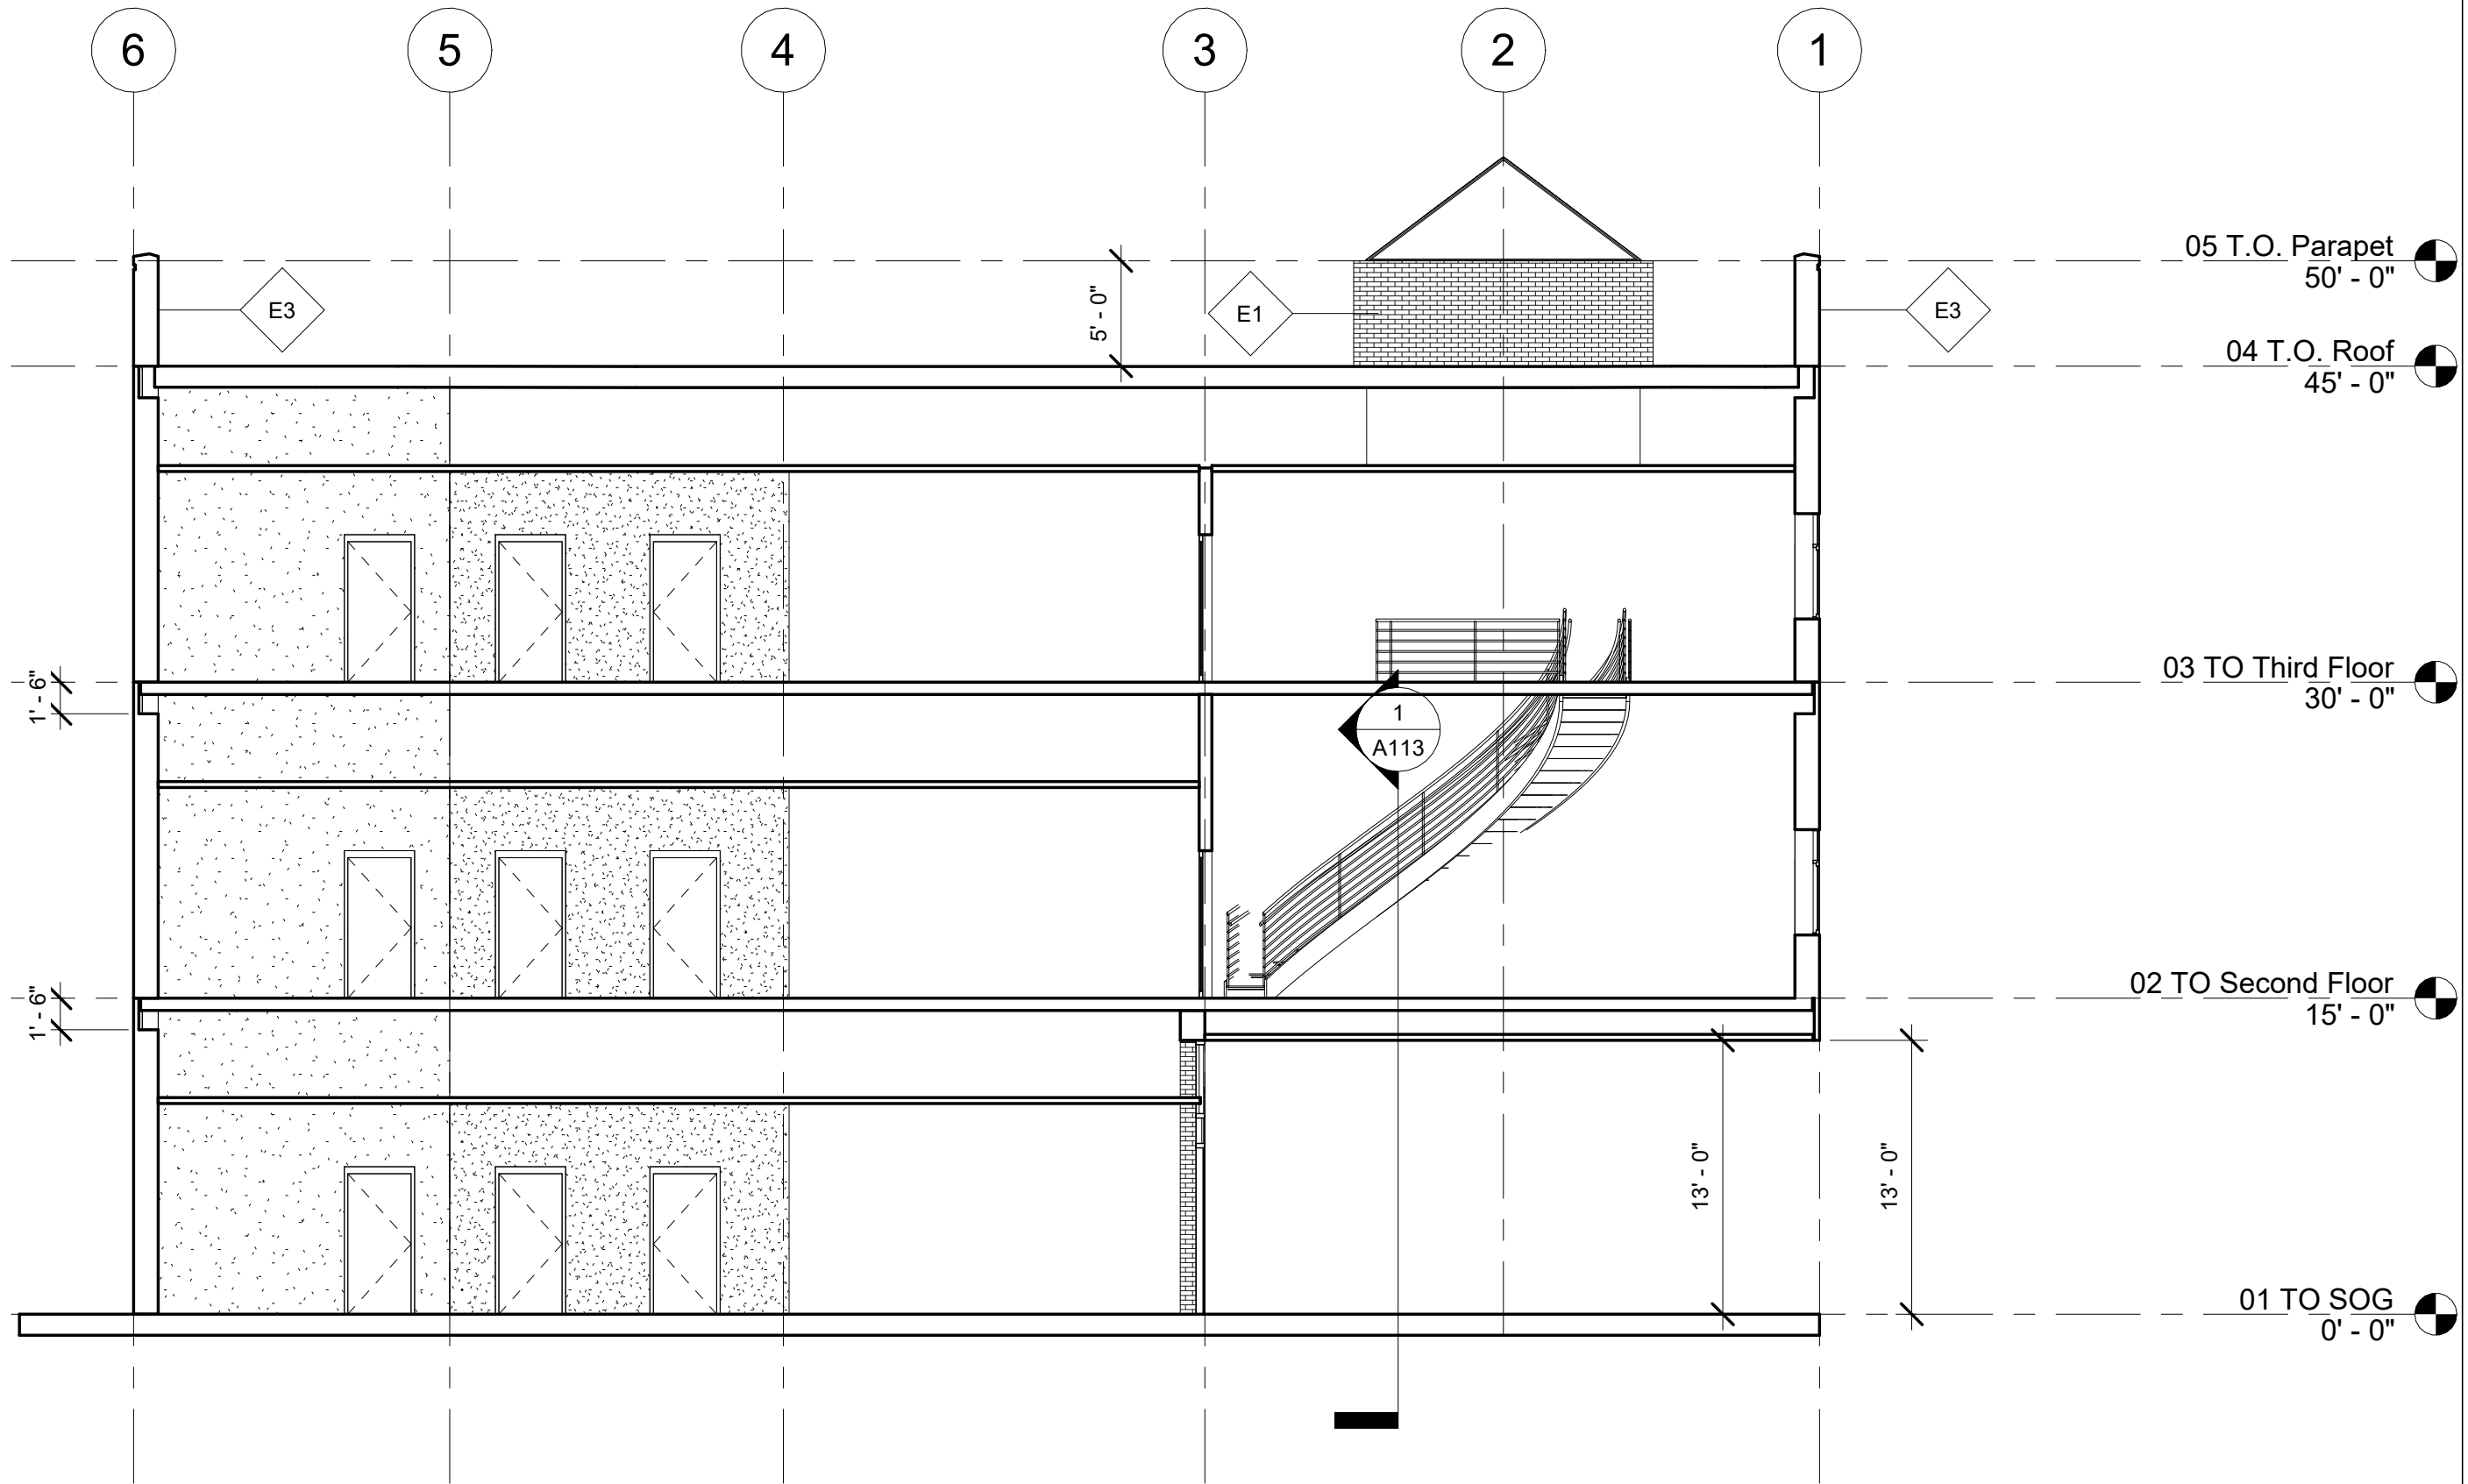


1 EW Section
1/8" = 1'-0"

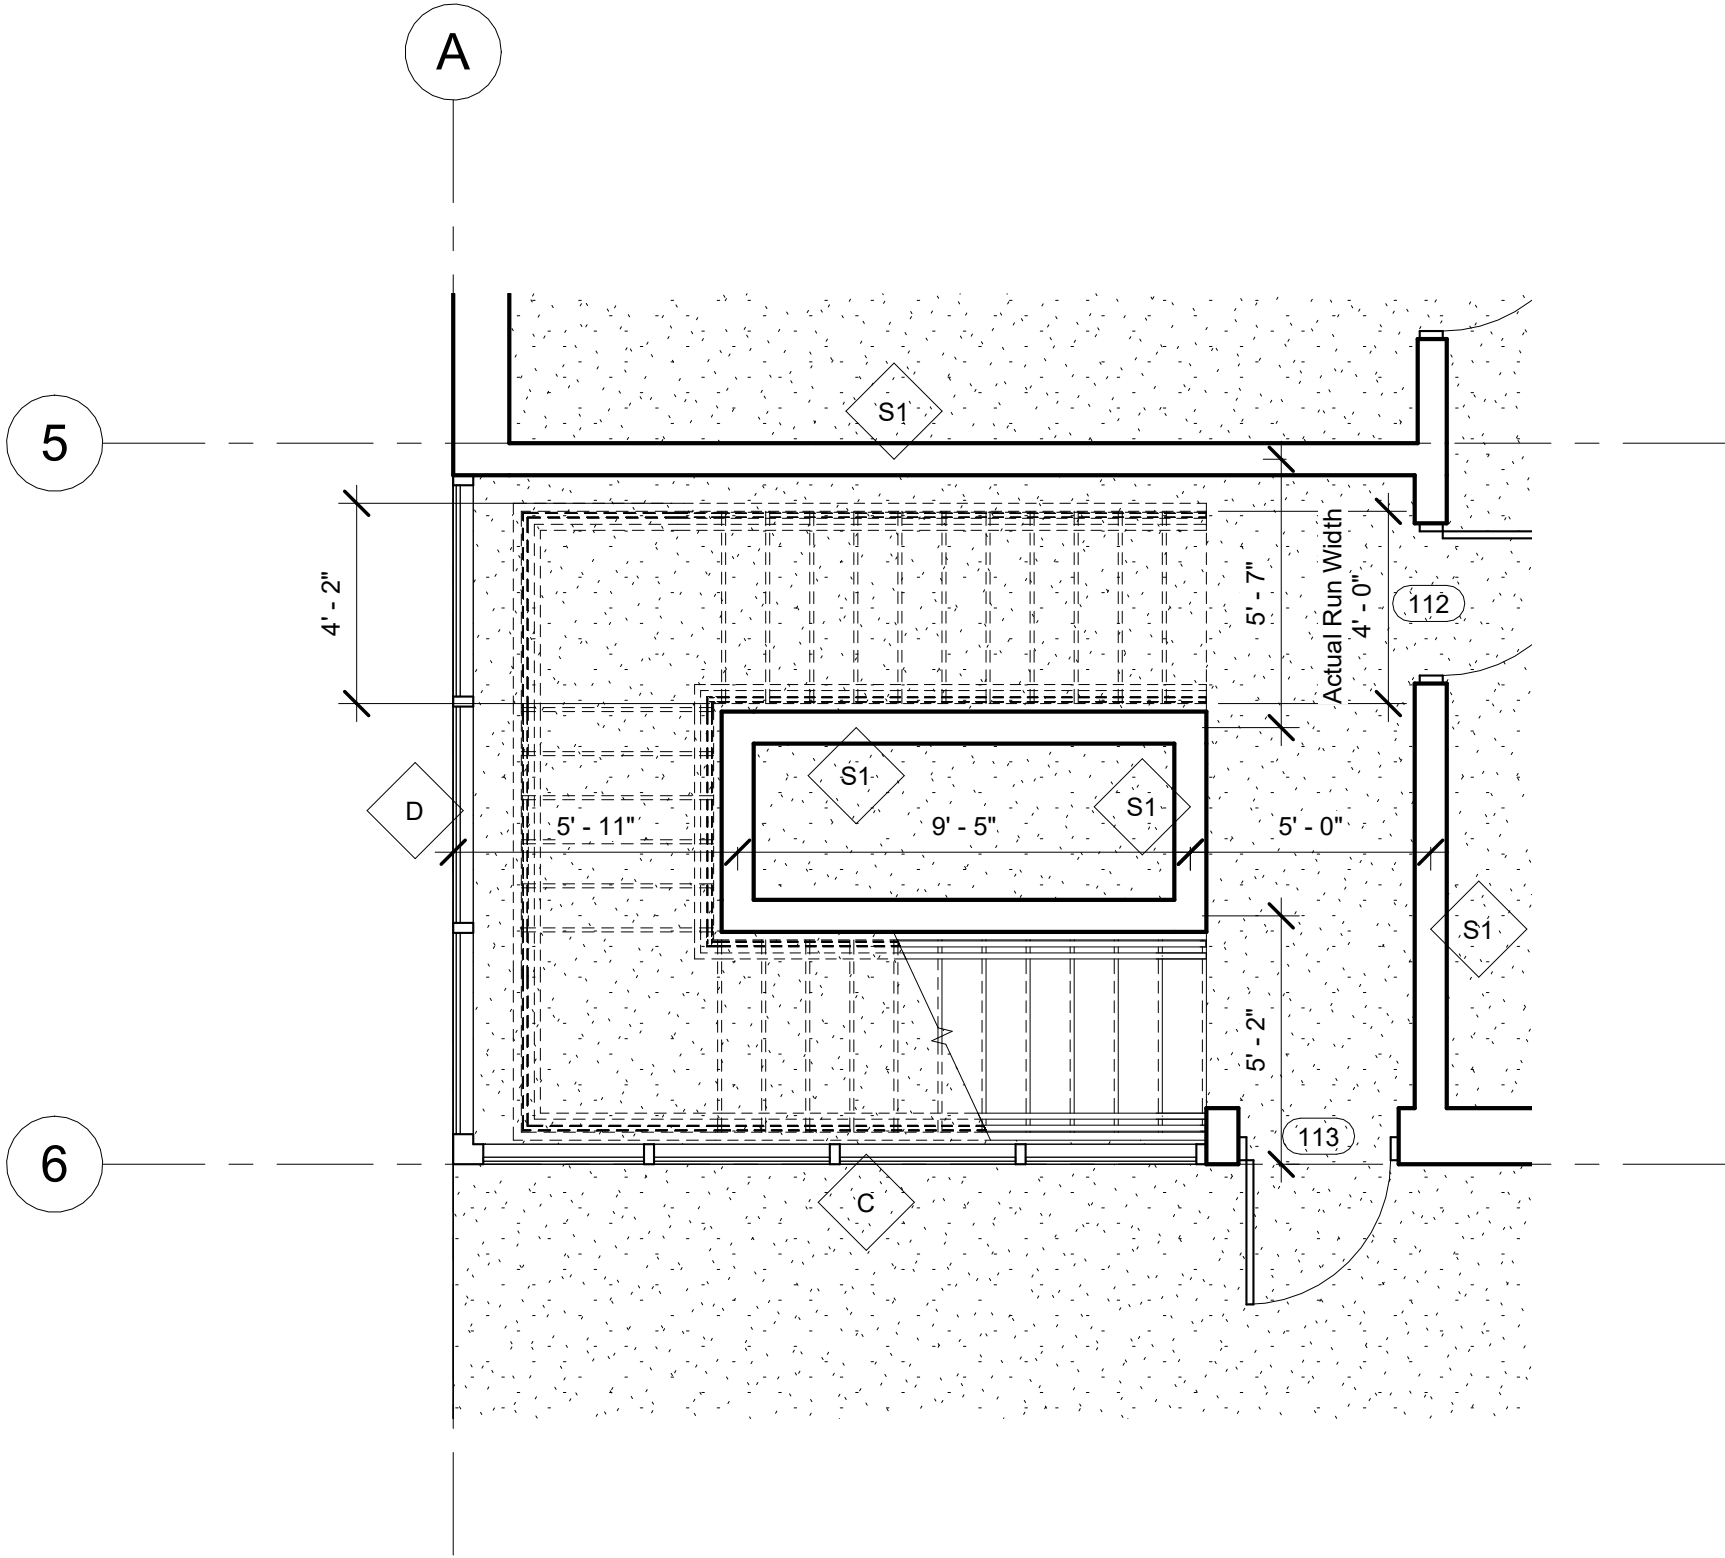

1 Typical Corner Stairs
1/4" = 1'-0"

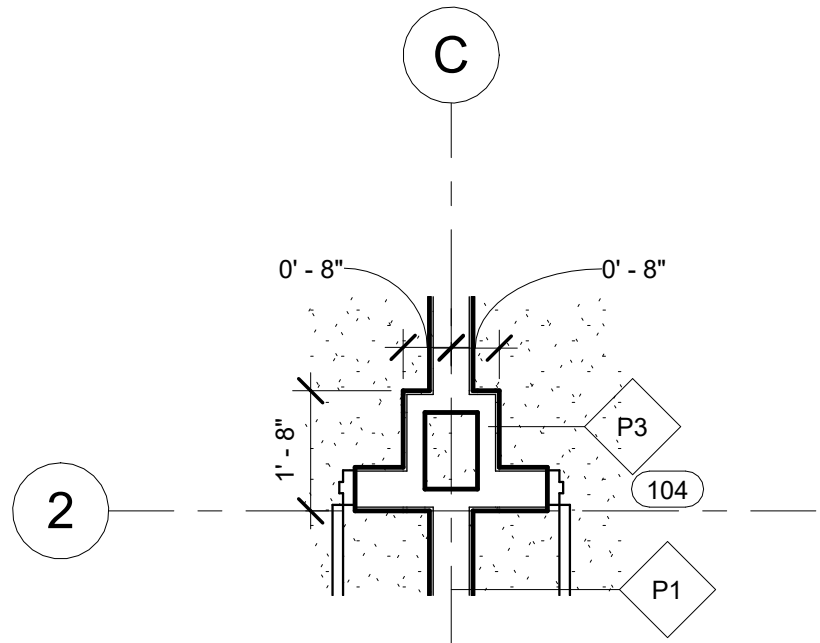

2 Typical Column Cover
3/8" = 1'-0"

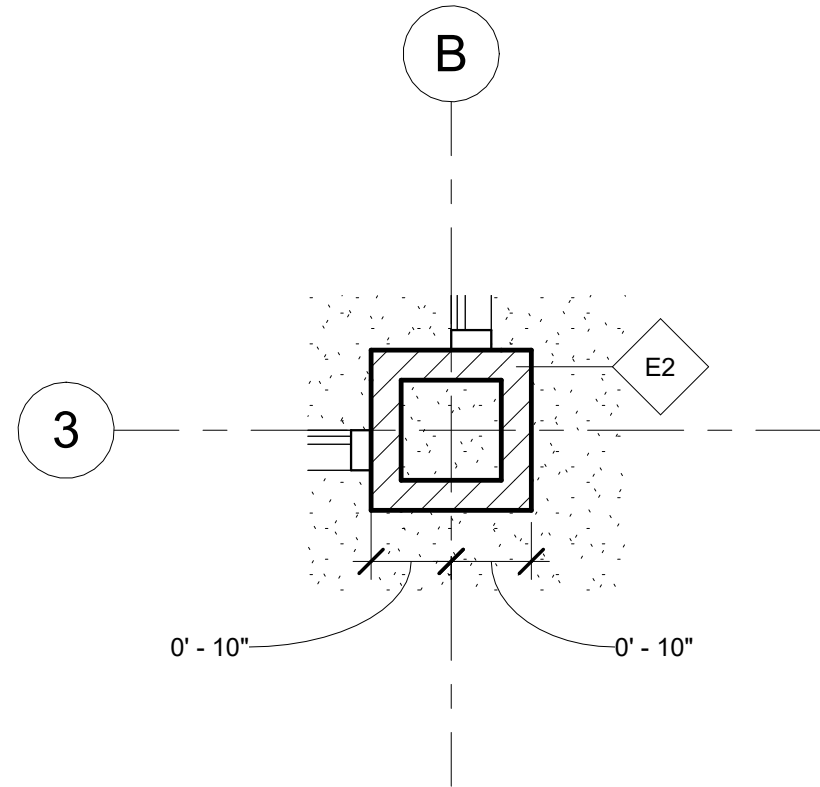

3 Entrance Column Cover
1/2" = 1'-0"

Door Schedule						
Assembly Code	Family	Type	Level	Height	Width	Mark
B2030100	Door-Curtain-Wall-Single-Glass	Single Glass Door	01 TO SOG	7' - 10 3/4"	4' - 9 1/2"	100D
B2030100	Door-Curtain-Wall-Single-Glass	Single Glass Door	01 TO SOG	7' - 10 3/4"	4' - 6 5/32"	100B
B2030100	Door-Curtain-Wall-Single-Glass	Single Glass Door	01 TO SOG	7' - 10 3/4"	4' - 2 27/32"	100A
C1020100	Door-Double-Glass	Door Double Glass_72" x 84"	01 TO SOG	7' - 0"	6' - 0"	116
B2030200	Door-Passage-Single-Flush	Door Passage Single Flush_36" x 80"	01 TO SOG	6' - 8"	3' - 0"	110
B2030200	Door-Passage-Single-Flush	Door Passage Single Flush_36" x 80"	01 TO SOG	6' - 8"	3' - 0"	111
B2030200	Door-Passage-Single-Flush	Door Passage Single Flush_36" x 80"	01 TO SOG	6' - 8"	3' - 0"	112
B2030200	Door-Passage-Single-Flush	Door Passage Single Flush_36" x 80"	01 TO SOG	6' - 8"	3' - 0"	108
B2030200	Door-Passage-Single-Flush	Door Passage Single Flush_36" x 80"	01 TO SOG	6' - 8"	3' - 0"	114
B2030200	Door-Passage-Single-Flush	Door Passage Single Flush_36" x 80" _Metal	01 TO SOG	6' - 8"	3' - 0"	113
B2030200	Door-Passage-Single-Flush	Door Passage Single Flush_36" x 80" _Metal	01 TO SOG	6' - 8"	3' - 0"	115
B2030100	Door-Passage-Single-Vision_Lite	Door Passage Sngle Vision Lite_36" x 80"	01 TO SOG	6' - 8"	3' - 0"	103
B2030100	Door-Passage-Single-Vision_Lite	Door Passage Sngle Vision Lite_36" x 80"	01 TO SOG	6' - 8"	3' - 0"	104
B2030100	Door-Passage-Single-Vision_Lite	Door Passage Sngle Vision Lite_36" x 80"	01 TO SOG	6' - 8"	3' - 0"	105
B2030100	Door-Passage-Single-Vision_Lite	Door Passage Sngle Vision Lite_36" x 80"	01 TO SOG	6' - 8"	3' - 0"	106
B2030100	Door-Passage-Single-Vision_Lite	Door Passage Sngle Vision Lite_36" x 80"	01 TO SOG	6' - 8"	3' - 0"	107
B2030100	Door-Passage-Single-Vision_Lite	Door Passage Sngle Vision Lite_36" x 80"	01 TO SOG	6' - 8"	3' - 0"	102A
B2030100	Door-Passage-Single-Vision_Lite	Door Passage Sngle Vision Lite_36" x 80"	01 TO SOG	6' - 8"	3' - 0"	102B
B2030100	Door-Passage-Single-Vision_Lite	Door Passage Sngle Vision Lite_36" x 80"	01 TO SOG	6' - 8"	3' - 0"	109
01 TO SOG: 19						
B2030100	Door-Curtain-Wall-Single-Glass	Single Glass Door	02 TO Second Floor	7' - 10 3/4"	4' - 9 1/2"	213A
B2030100	Door-Curtain-Wall-Single-Glass	Single Glass Door	02 TO Second Floor	7' - 10 3/4"	4' - 9 1/2"	213B
C1020100	Door-Double-Glass	Door Double Glass_72" x 84"	02 TO Second Floor	7' - 0"	6' - 0"	201A
C1020100	Door-Double-Glass	Door Double Glass_72" x 84"	02 TO Second Floor	7' - 0"	6' - 0"	201B
B2030200	Door-Passage-Single-Flush	Door Passage Single Flush_36" x 80"	02 TO Second Floor	6' - 8"	3' - 0"	212
B2030200	Door-Passage-Single-Flush	Door Passage Single Flush_36" x 80"	02 TO Second Floor	6' - 8"	3' - 0"	211
B2030200	Door-Passage-Single-Flush	Door Passage Single Flush_36" x 80"	02 TO Second Floor	6' - 8"	3' - 0"	215
B2030200	Door-Passage-Single-Flush	Door Passage Single Flush_36" x 80"	02 TO Second Floor	6' - 8"	3' - 0"	209
B2030200	Door-Passage-Single-Flush	Door Passage Single Flush_36" x 80"	02 TO Second Floor	6' - 8"	3' - 0"	214
B2030200	Door-Passage-Single-Flush	Door Passage Single Flush_36" x 80"	02 TO Second Floor	6' - 8"	3' - 0"	208
B2030100	Door-Passage-Single-Vision_Lite	Door Passage Sngle Vision Lite_36" x 80"	02 TO Second Floor	6' - 8"	3' - 0"	203
B2030100	Door-Passage-Single-Vision_Lite	Door Passage Sngle Vision Lite_36" x 80"	02 TO Second Floor	6' - 8"	3' - 0"	204
B2030100	Door-Passage-Single-Vision_Lite	Door Passage Sngle Vision Lite_36" x 80"	02 TO Second Floor	6' - 8"	3' - 0"	205
B2030100	Door-Passage-Single-Vision_Lite	Door Passage Sngle Vision Lite_36" x 80"	02 TO Second Floor	6' - 8"	3' - 0"	206
B2030100	Door-Passage-Single-Vision_Lite	Door Passage Sngle Vision Lite_36" x 80"	02 TO Second Floor	6' - 8"	3' - 0"	210
B2030100	Door-Passage-Single-Vision_Lite	Door Passage Sngle Vision Lite_36" x 80"	02 TO Second Floor	6' - 8"	3' - 0"	207
02 TO Second Floor: 16						
B2030100	Door-Curtain-Wall-Single-Glass	Single Glass Door	03 TO Third Floor	9' - 10 3/4"	4' - 3 3/16"	300A
B2030100	Door-Curtain-Wall-Single-Glass	Single Glass Door	03 TO Third Floor	7' - 10 3/4"	4' - 9 1/2"	303A
B2030100	Door-Curtain-Wall-Single-Glass	Single Glass Door	03 TO Third Floor	7' - 10 3/4"	4' - 9 1/2"	303B
C1020100	Door-Double-Glass	Door Double Glass_72" x 84"	03 TO Third Floor	7' - 0"	6' - 0"	301A
C1020100	Door-Double-Glass	Door Double Glass_72" x 84"	03 TO Third Floor	7' - 0"	6' - 0"	301B
B2030200	Door-Passage-Single-Flush	Door Passage Single Flush_36" x 80"	03 TO Third Floor	6' - 8"	3' - 0"	304
B2030200	Door-Passage-Single-Flush	Door Passage Single Flush_36" x 80"	03 TO Third Floor	6' - 8"	3' - 0"	305
B2030200	Door-Passage-Single-Flush	Door Passage Single Flush_36" x 80"	03 TO Third Floor	6' - 8"	3' - 0"	306
B2030200	Door-Passage-Single-Flush	Door Passage Single Flush_36" x 80"	03 TO Third Floor	6' - 8"	3' - 0"	307
03 TO Third Floor: 9						
Grand total: 44						

Window Schedule			
Assembly Code	Family	Type	Count
B2020100	Window-Casement-Multi-Sash-Horizontal	Multi Sash Window_A_85" x 60"	15
B2020100	Window-Casement-Multi-Sash-Horizontal	Multi Sash Window_C_75" x 60"	1
B2020100	Window-Casement-Triple-Side-Transom	Triple Side Window_B_85" x 60"	23
Grand total: 39			