







Sheet List		Storefront Details:		Wall Composition:		Ceiling Details:	
Sheet Number	Sheet Name						
A000	Cover Page	C: Vertical Grid Fixed Number Horizontal Grid Fixed Number All mullions are 63.5mm x 127mm rectangular		E1: 76mm Brick 25mm Air Gap 00mm Vapor Retarder 204mm CMU 38mm Metal Furring 13mm Gypsum Wall Board		GWB: 76mm Metal Stud 10mm Gypsum Wall Board	
A100	Notes					ACT: 41mm Metal Stud 16mm ACT 610mm x 610mm	
A101	01 TO SOG	D: Vertical Grid Maximum Spacing 1525mm Horizontal Grid Fixed Distance 2440 mm All mullions are 63.5mm x 127mm rectangular				Floor Details:	
A102	02 TO Second Floor			E2: 95mm Brick		SOG: 204mm CIP	
A103	03 TO Third Floor					Floors: 127mm CIP 51mm Metal Deck	
A104	04 TO Roof	Solid panels are Aluminum Corner mullions are L shape 127 mm x 127 mm		E3: 76mm Brick 25mm Air Gap 00mm Vapor Retarder 204mm CMU 38mm Metal Furring 13mm Plywood Sheathing		Roof: 51mm Gravel 00mm Damp Proofing 102mm Rigid Insulation 102mm CIP 102mm Metal Deck	
A105	01 First Floor RCP						
A106	02 Second Floor RCP						
A107	03 Third Floor RCP						
A108	North Elevation	Skylight Details:					
A109	South Elevation	• All mullions are 25mm square • No defined pattern for Grid 1 or Grid 2 • Slope 75%					
A110	East Elevation						
A111	West Elevation						
A112	Sections			E4: 95mm Brick 108mm CIP		Other Details:	
A113	Sections					Stairs: Assembled Stairs 152mm Riser height 280mm Tread Depth	
A114	EW Section					Railings: Guardrail or Handrail Pipe 89mm Railing height	
A115	Details						
Glass Railing Details:							
Top Rail:	Height 610mm Elliptical 38mm x 29mm						
No Rail Structure							
Main Pattern:	Regular Baluster	Baluster Steel Flat Upright 51mmx13mm Base Host Top Rail Element		Notes:			
	Regular Baluster	Panel Glass 68mm Base Host Top Rail Element Base Offset 153mm Distance from previous 34mm		• Unless otherwise noted, centerline of doors is placed 915mm from adjacent grid or wall coreline. • Unless otherwise noted, windows are placed in the middle of two parallel Gridline.			
Spread Pattern to fit							
Post:	No start or end post Corner post is a Baluster Square 19mm						

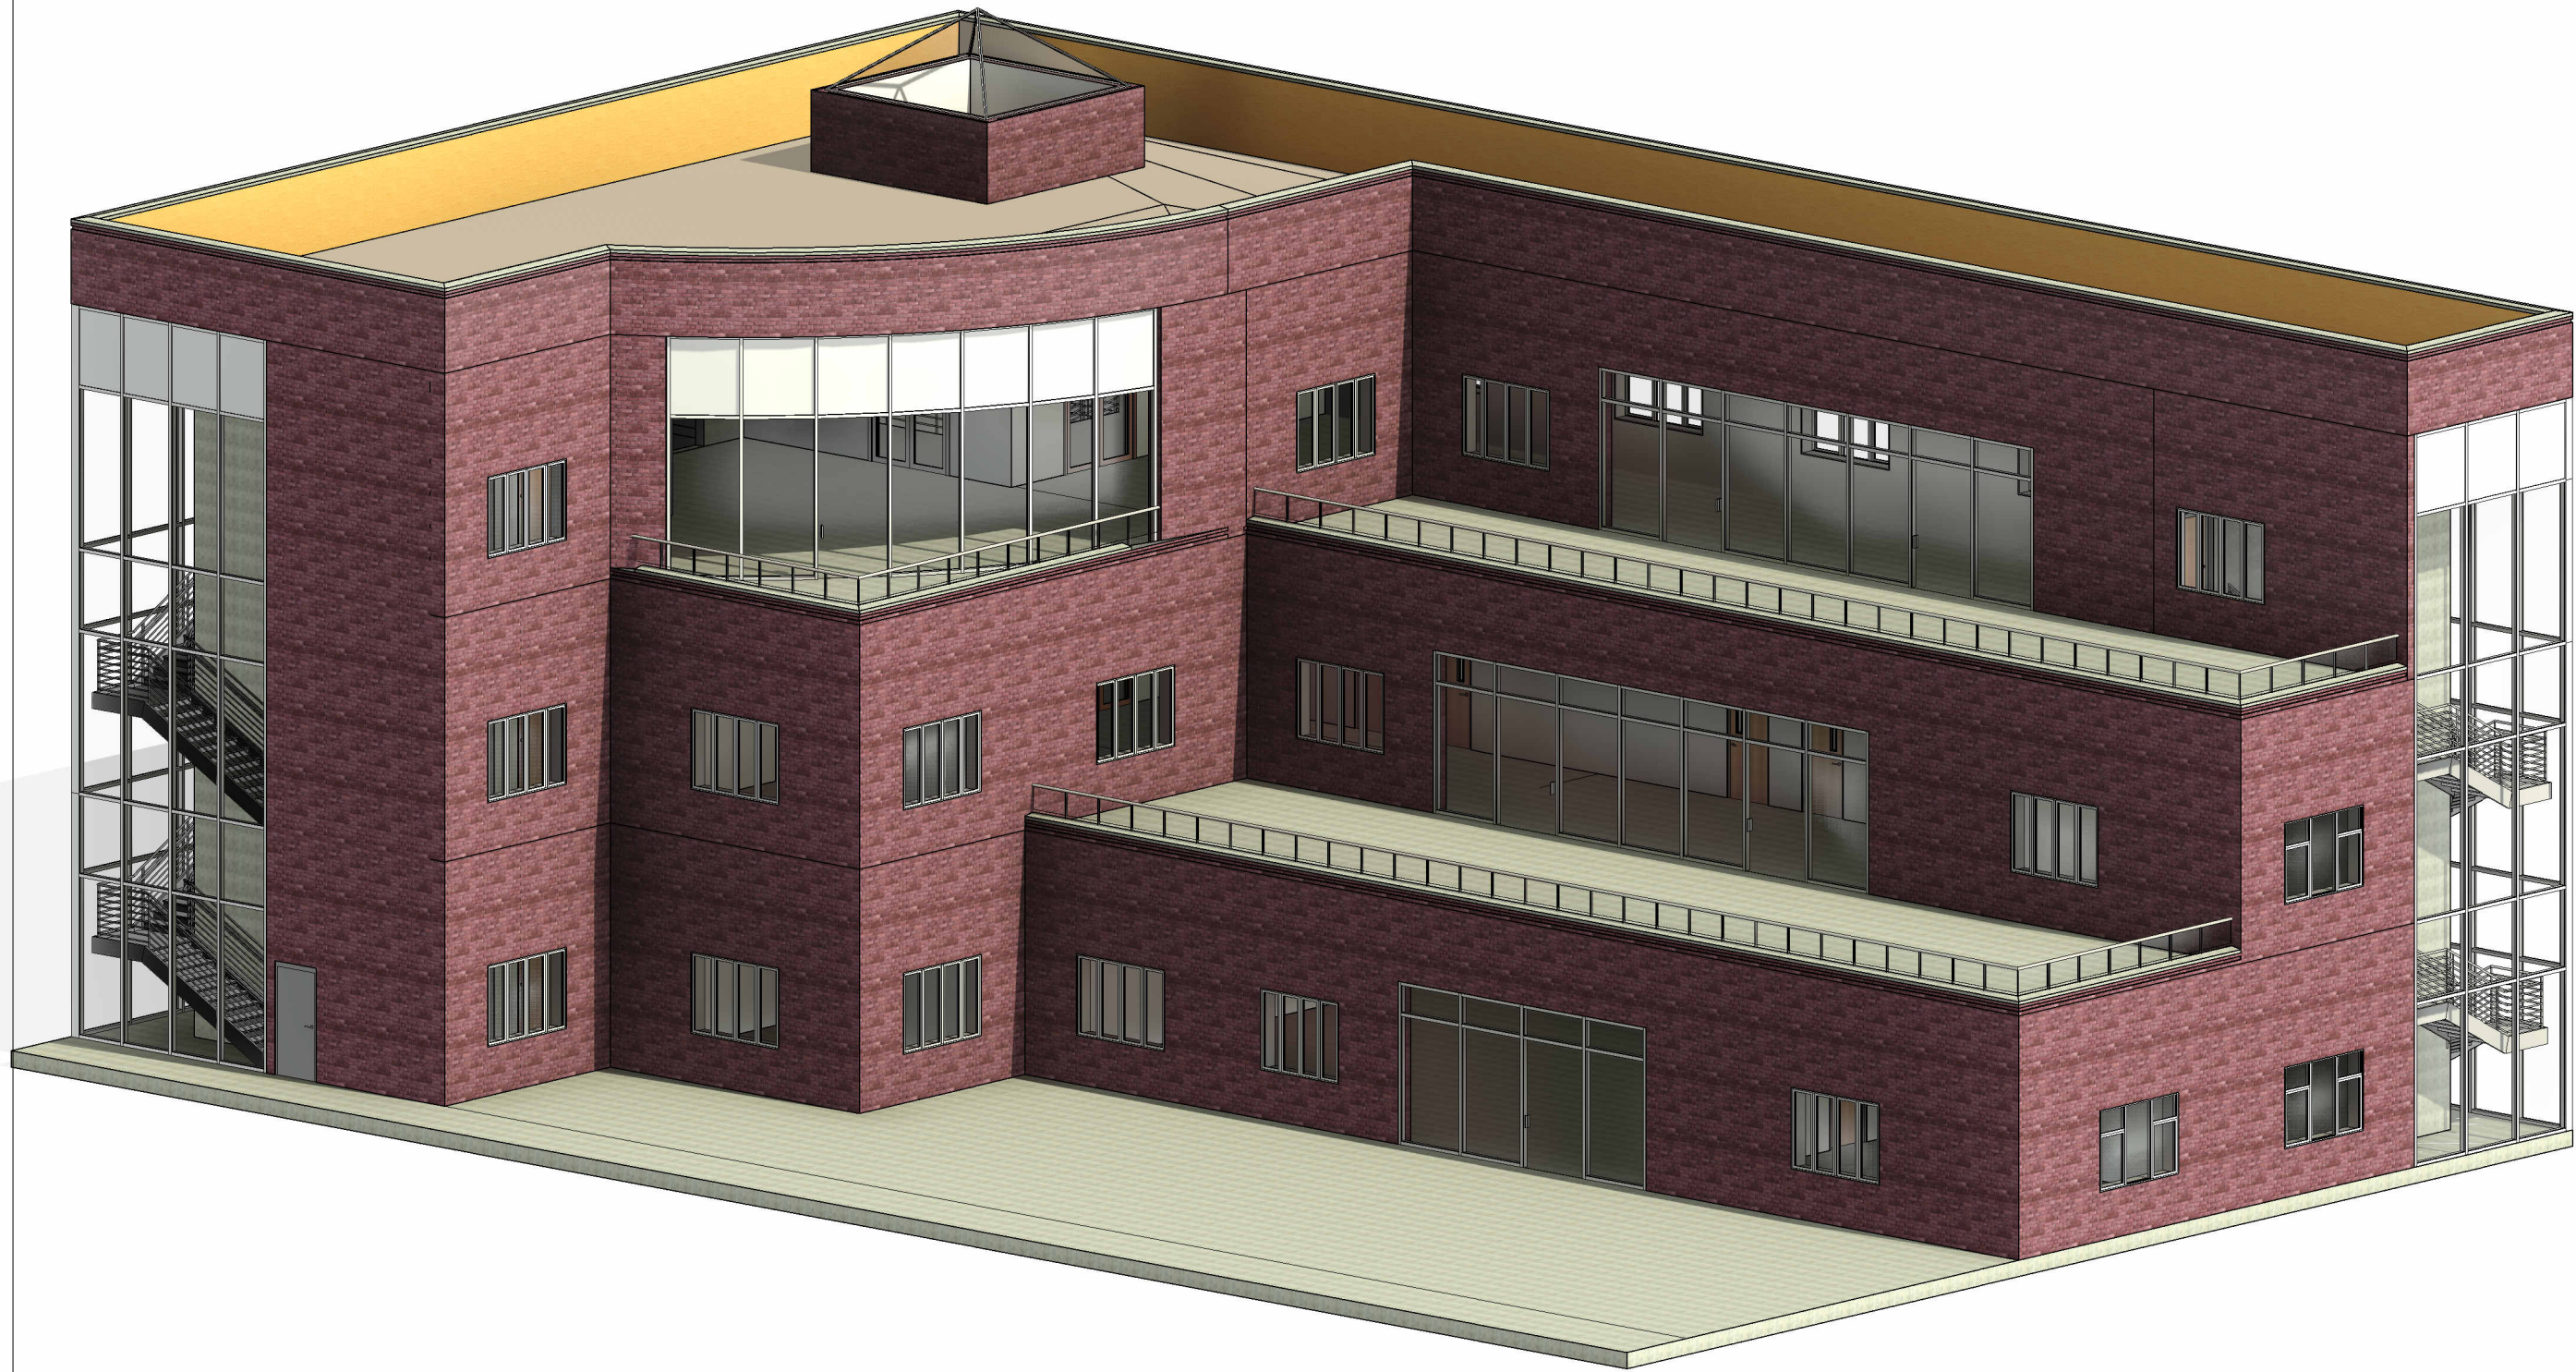


1 02 TO Second Floor
1 : 128

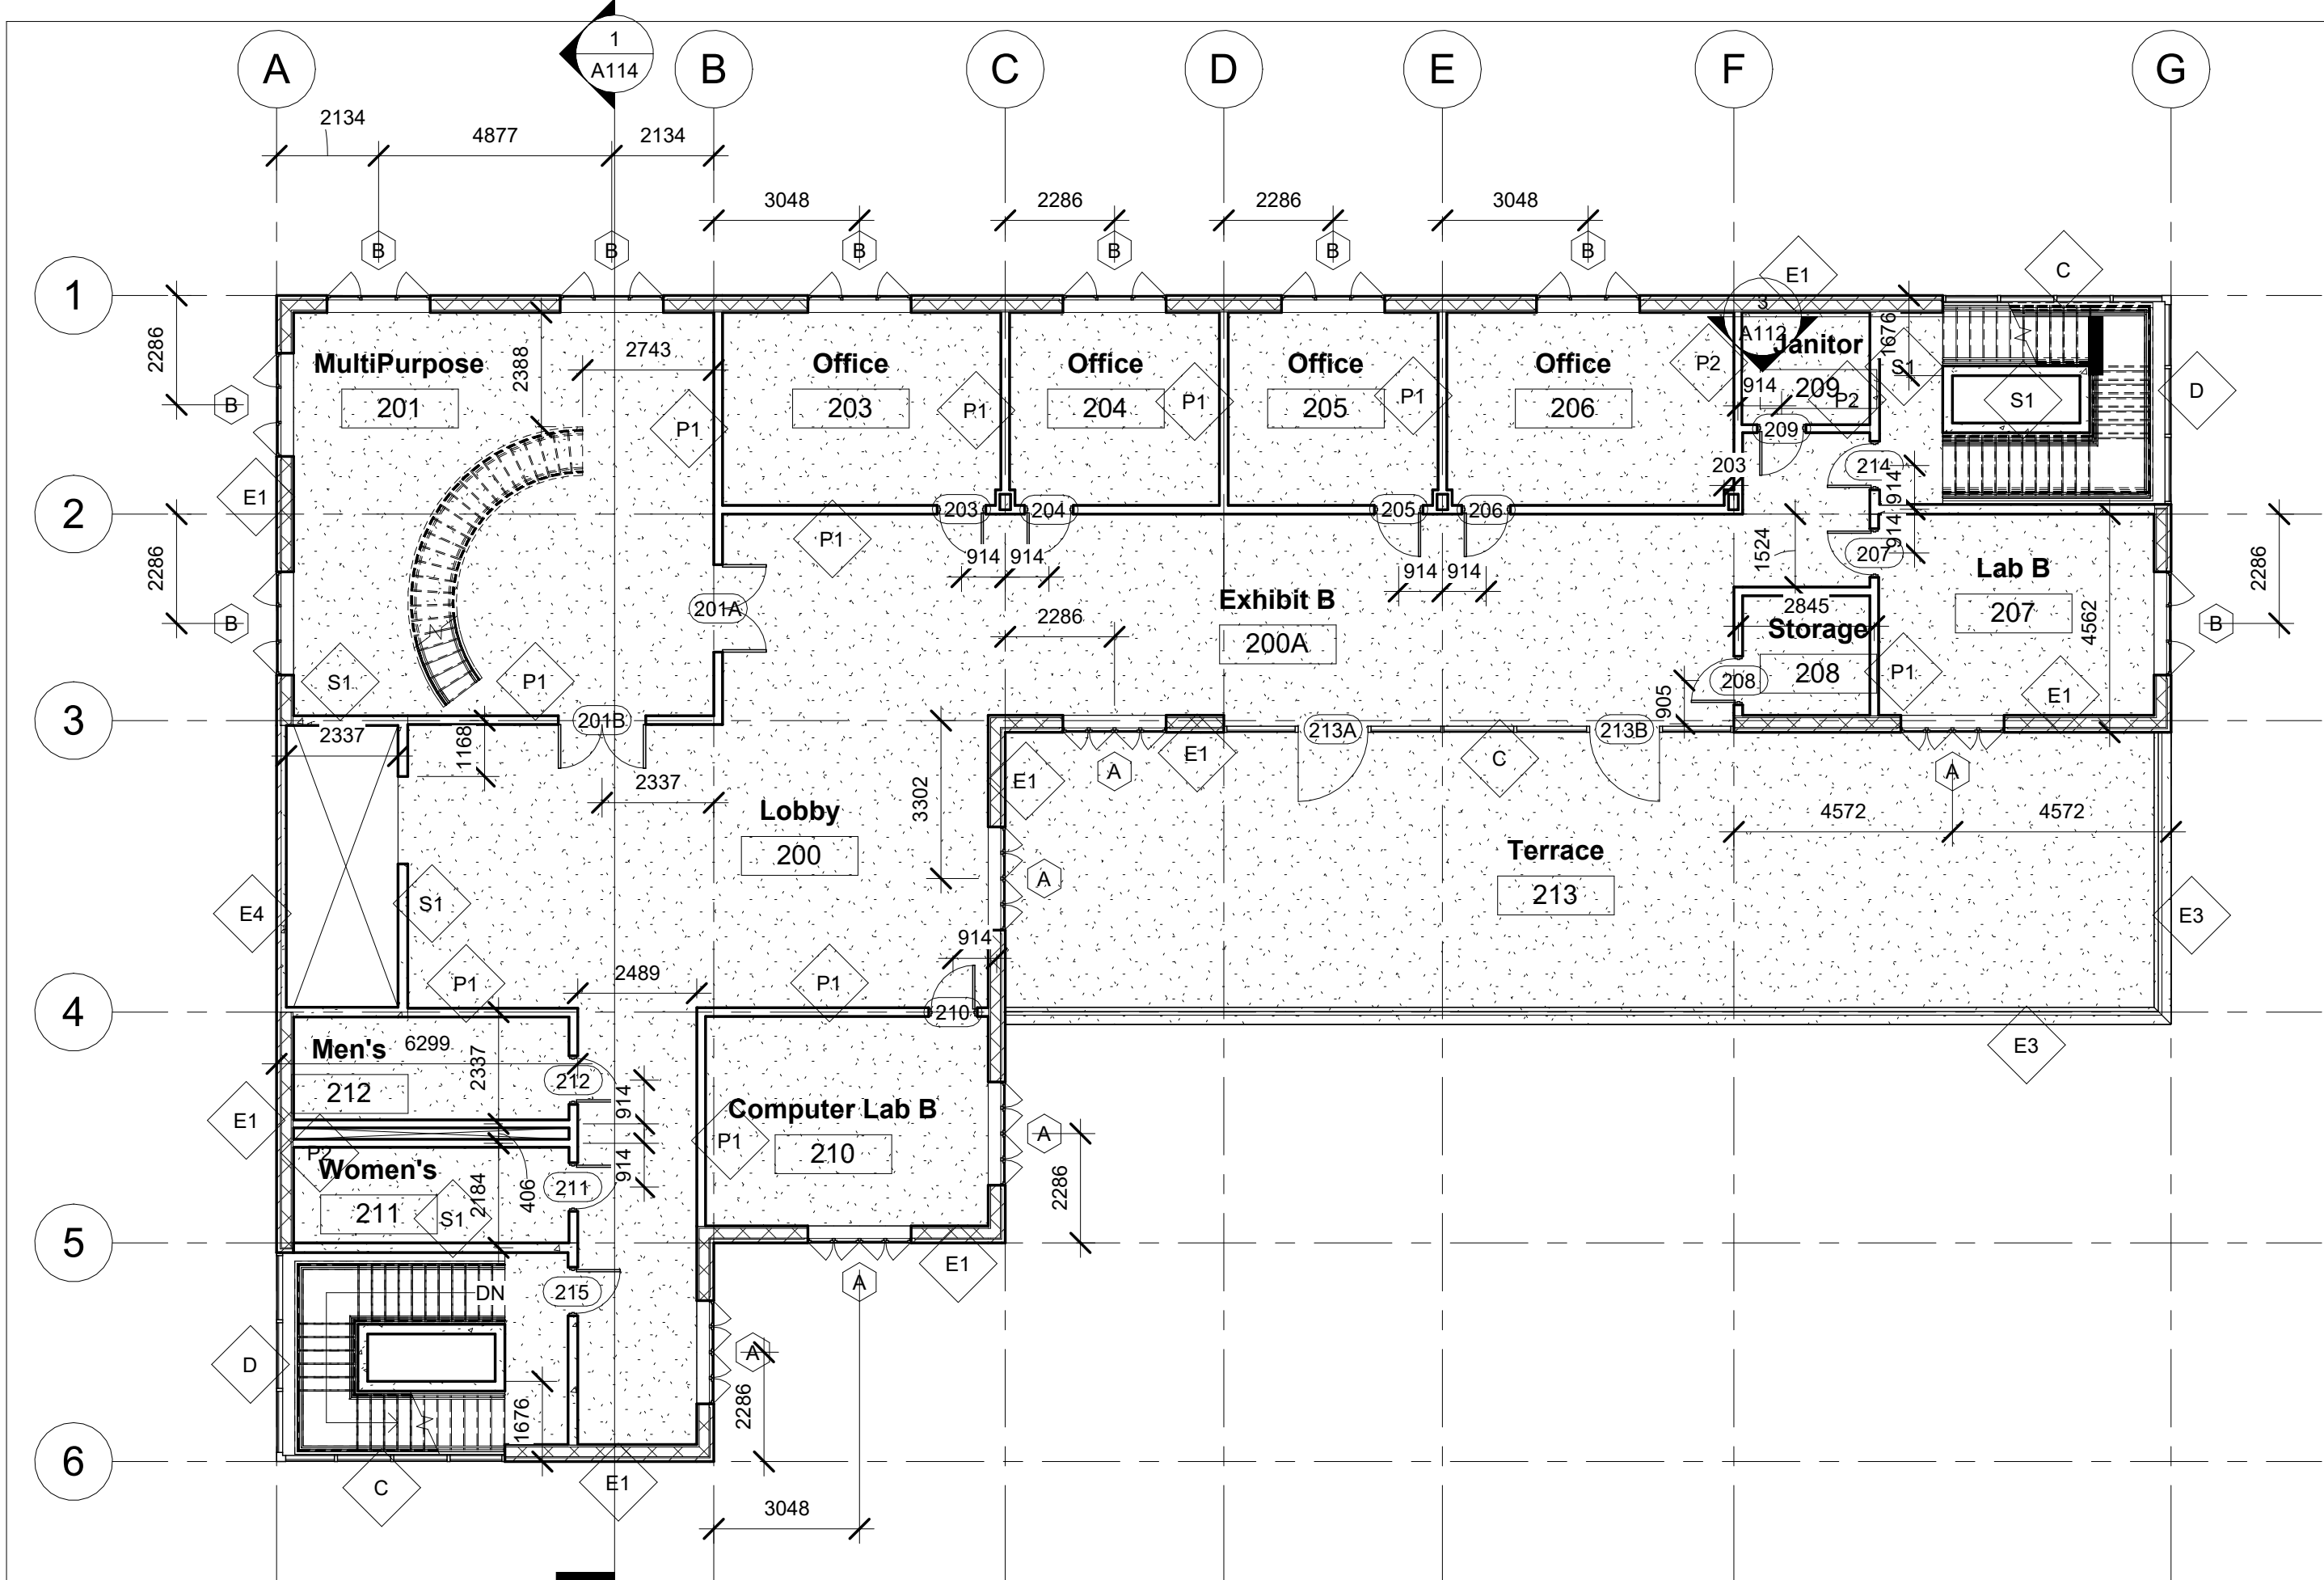


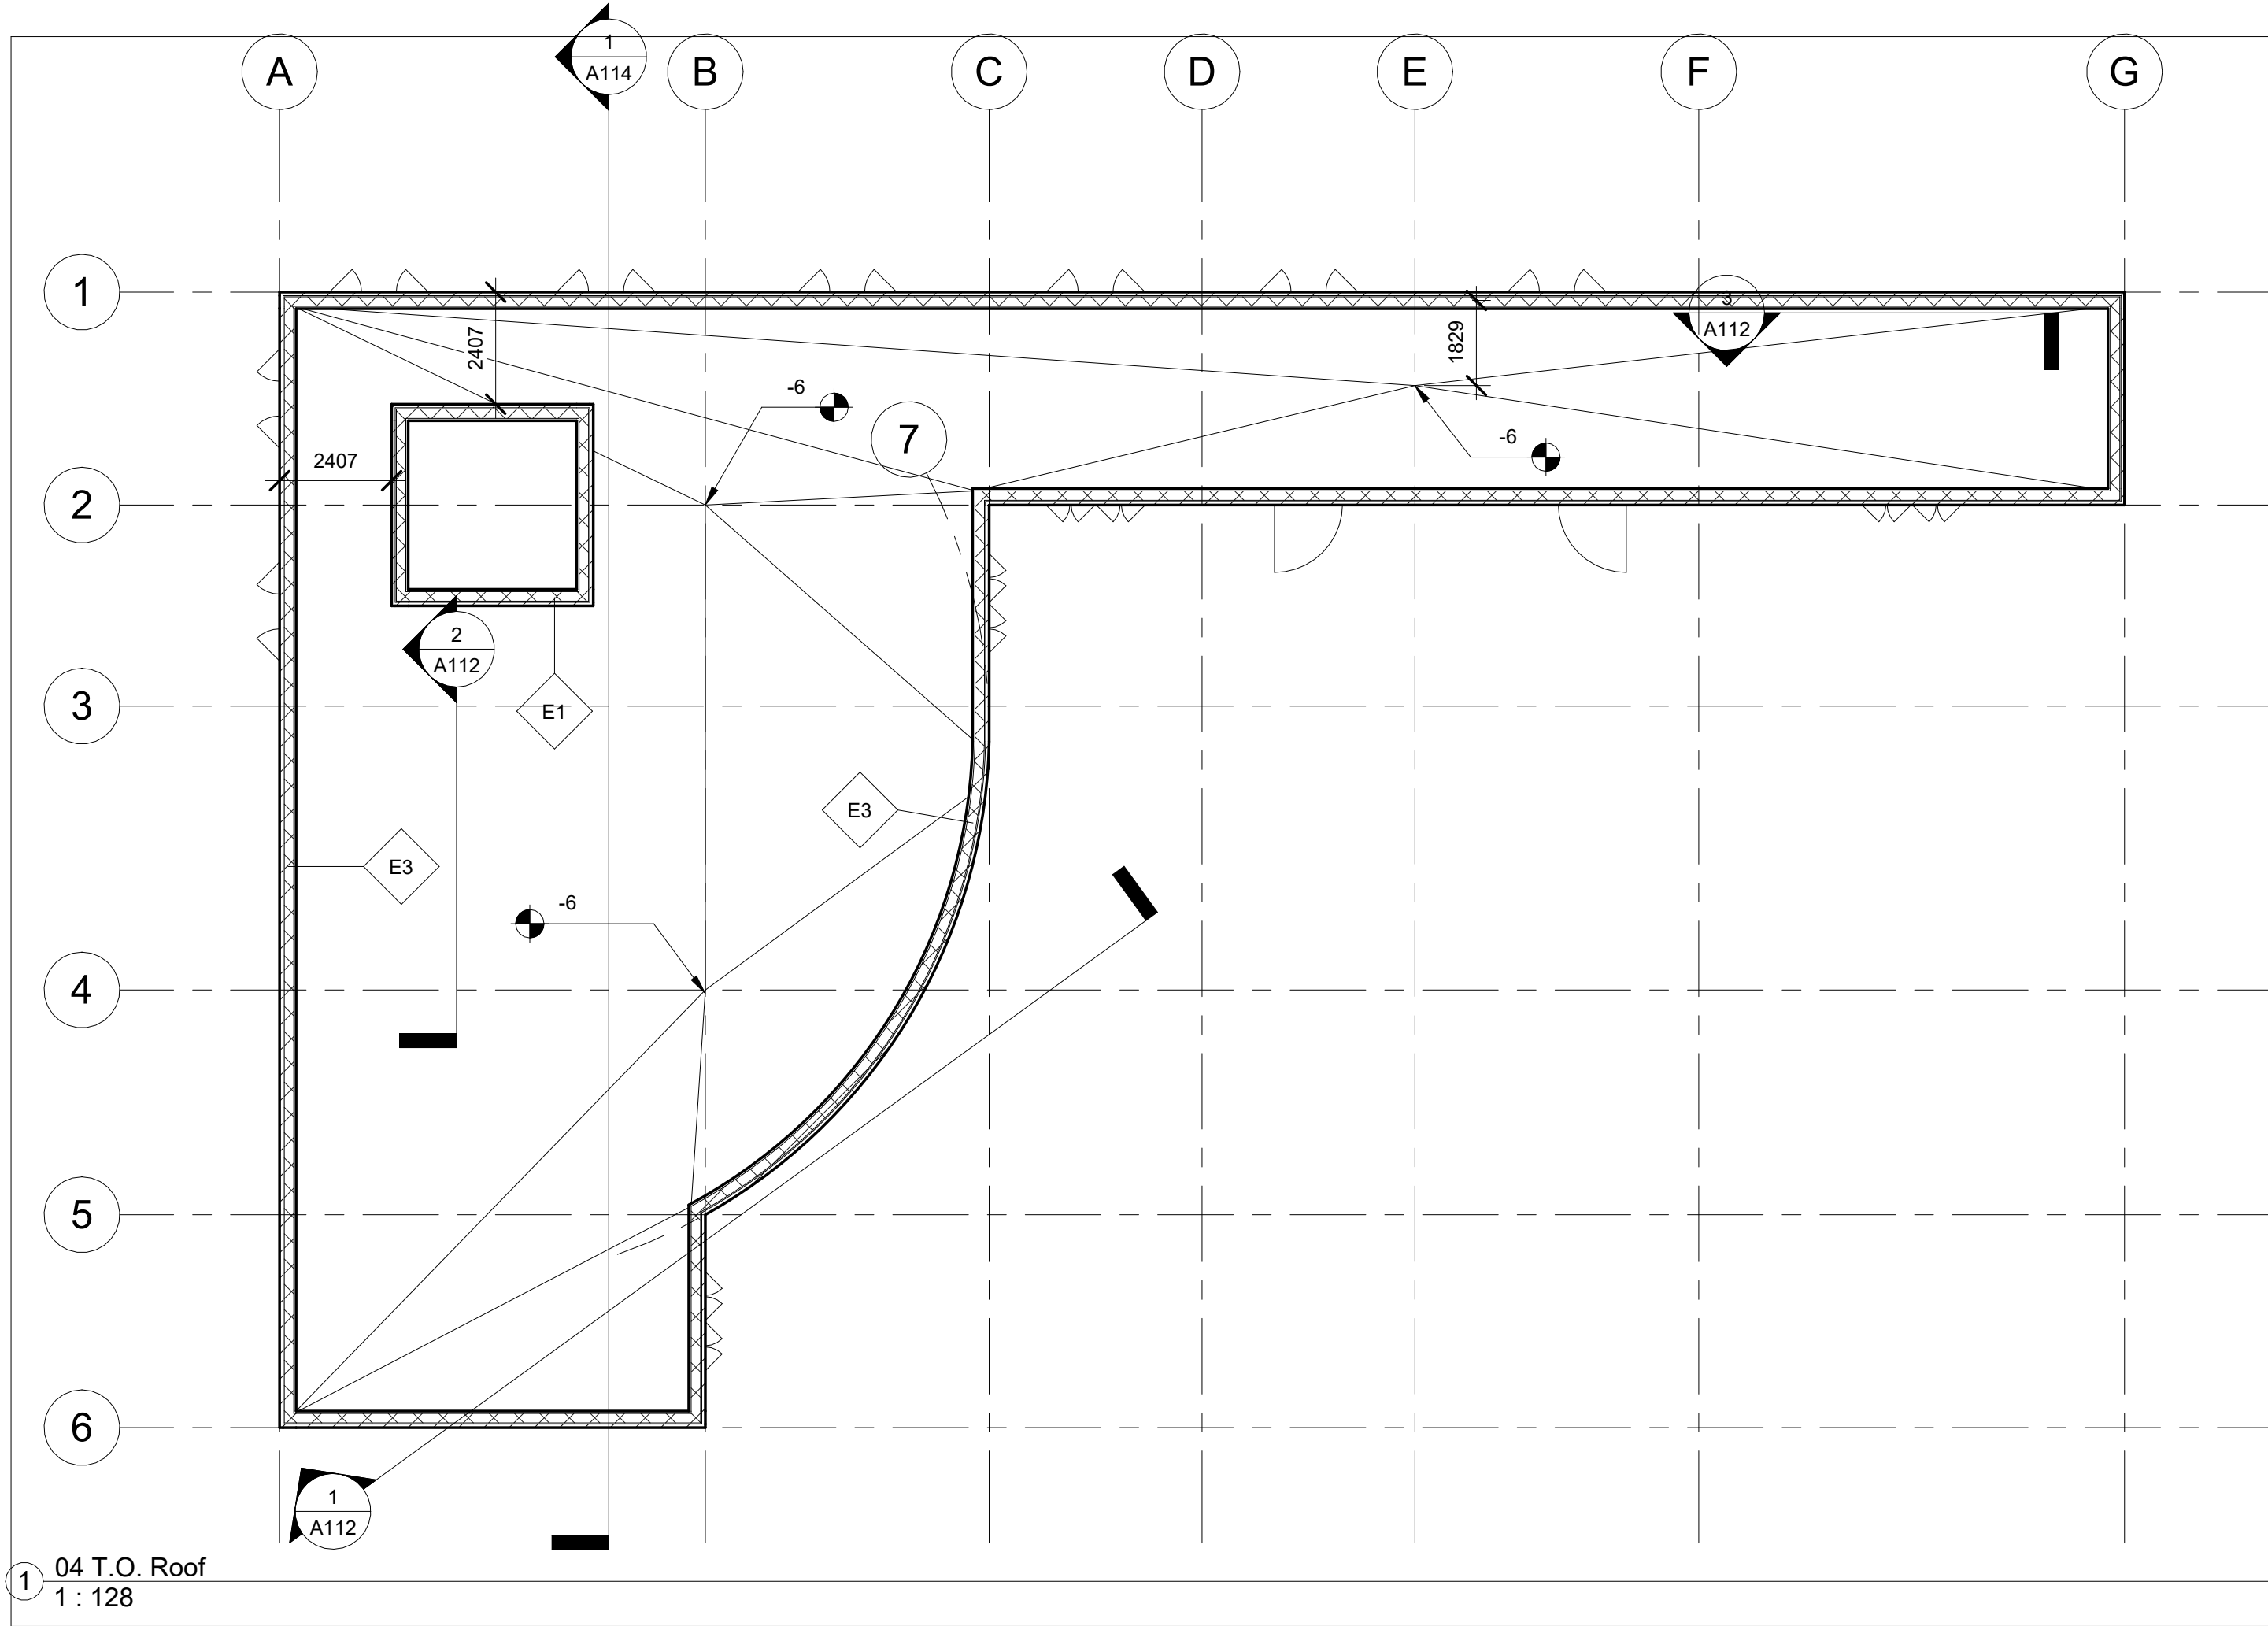

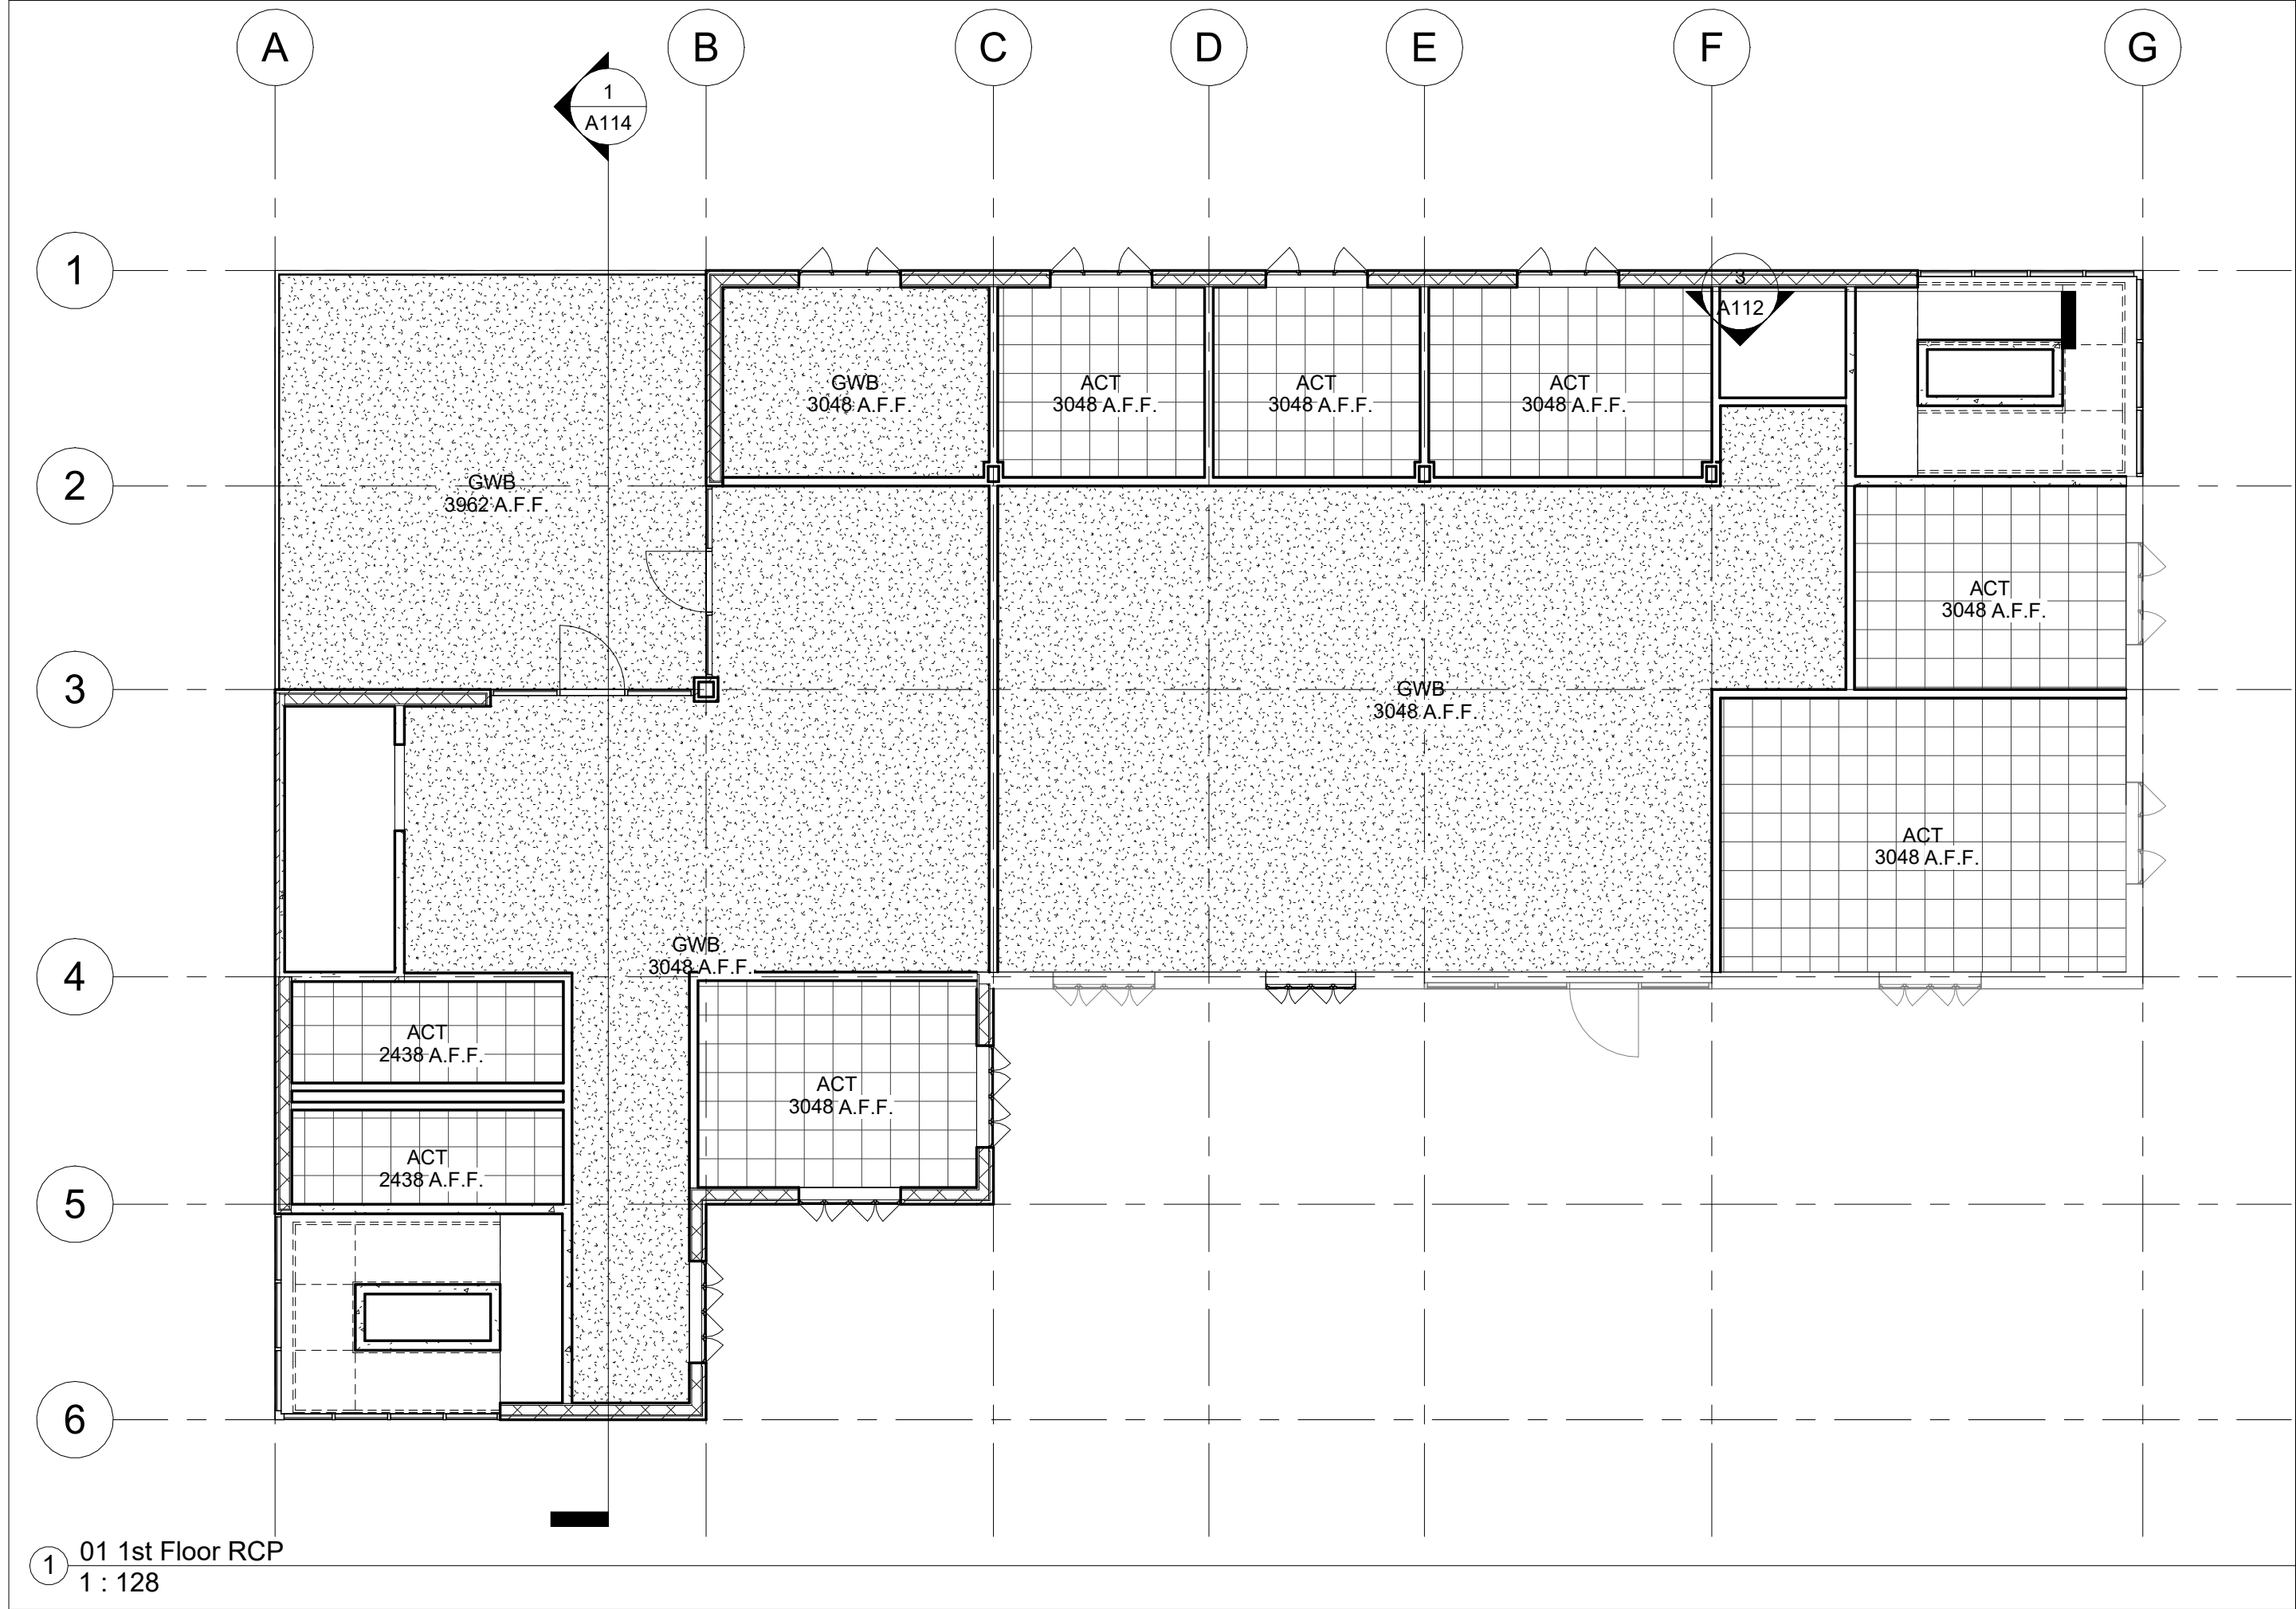


1 01 1st Floor RCP
1 : 128

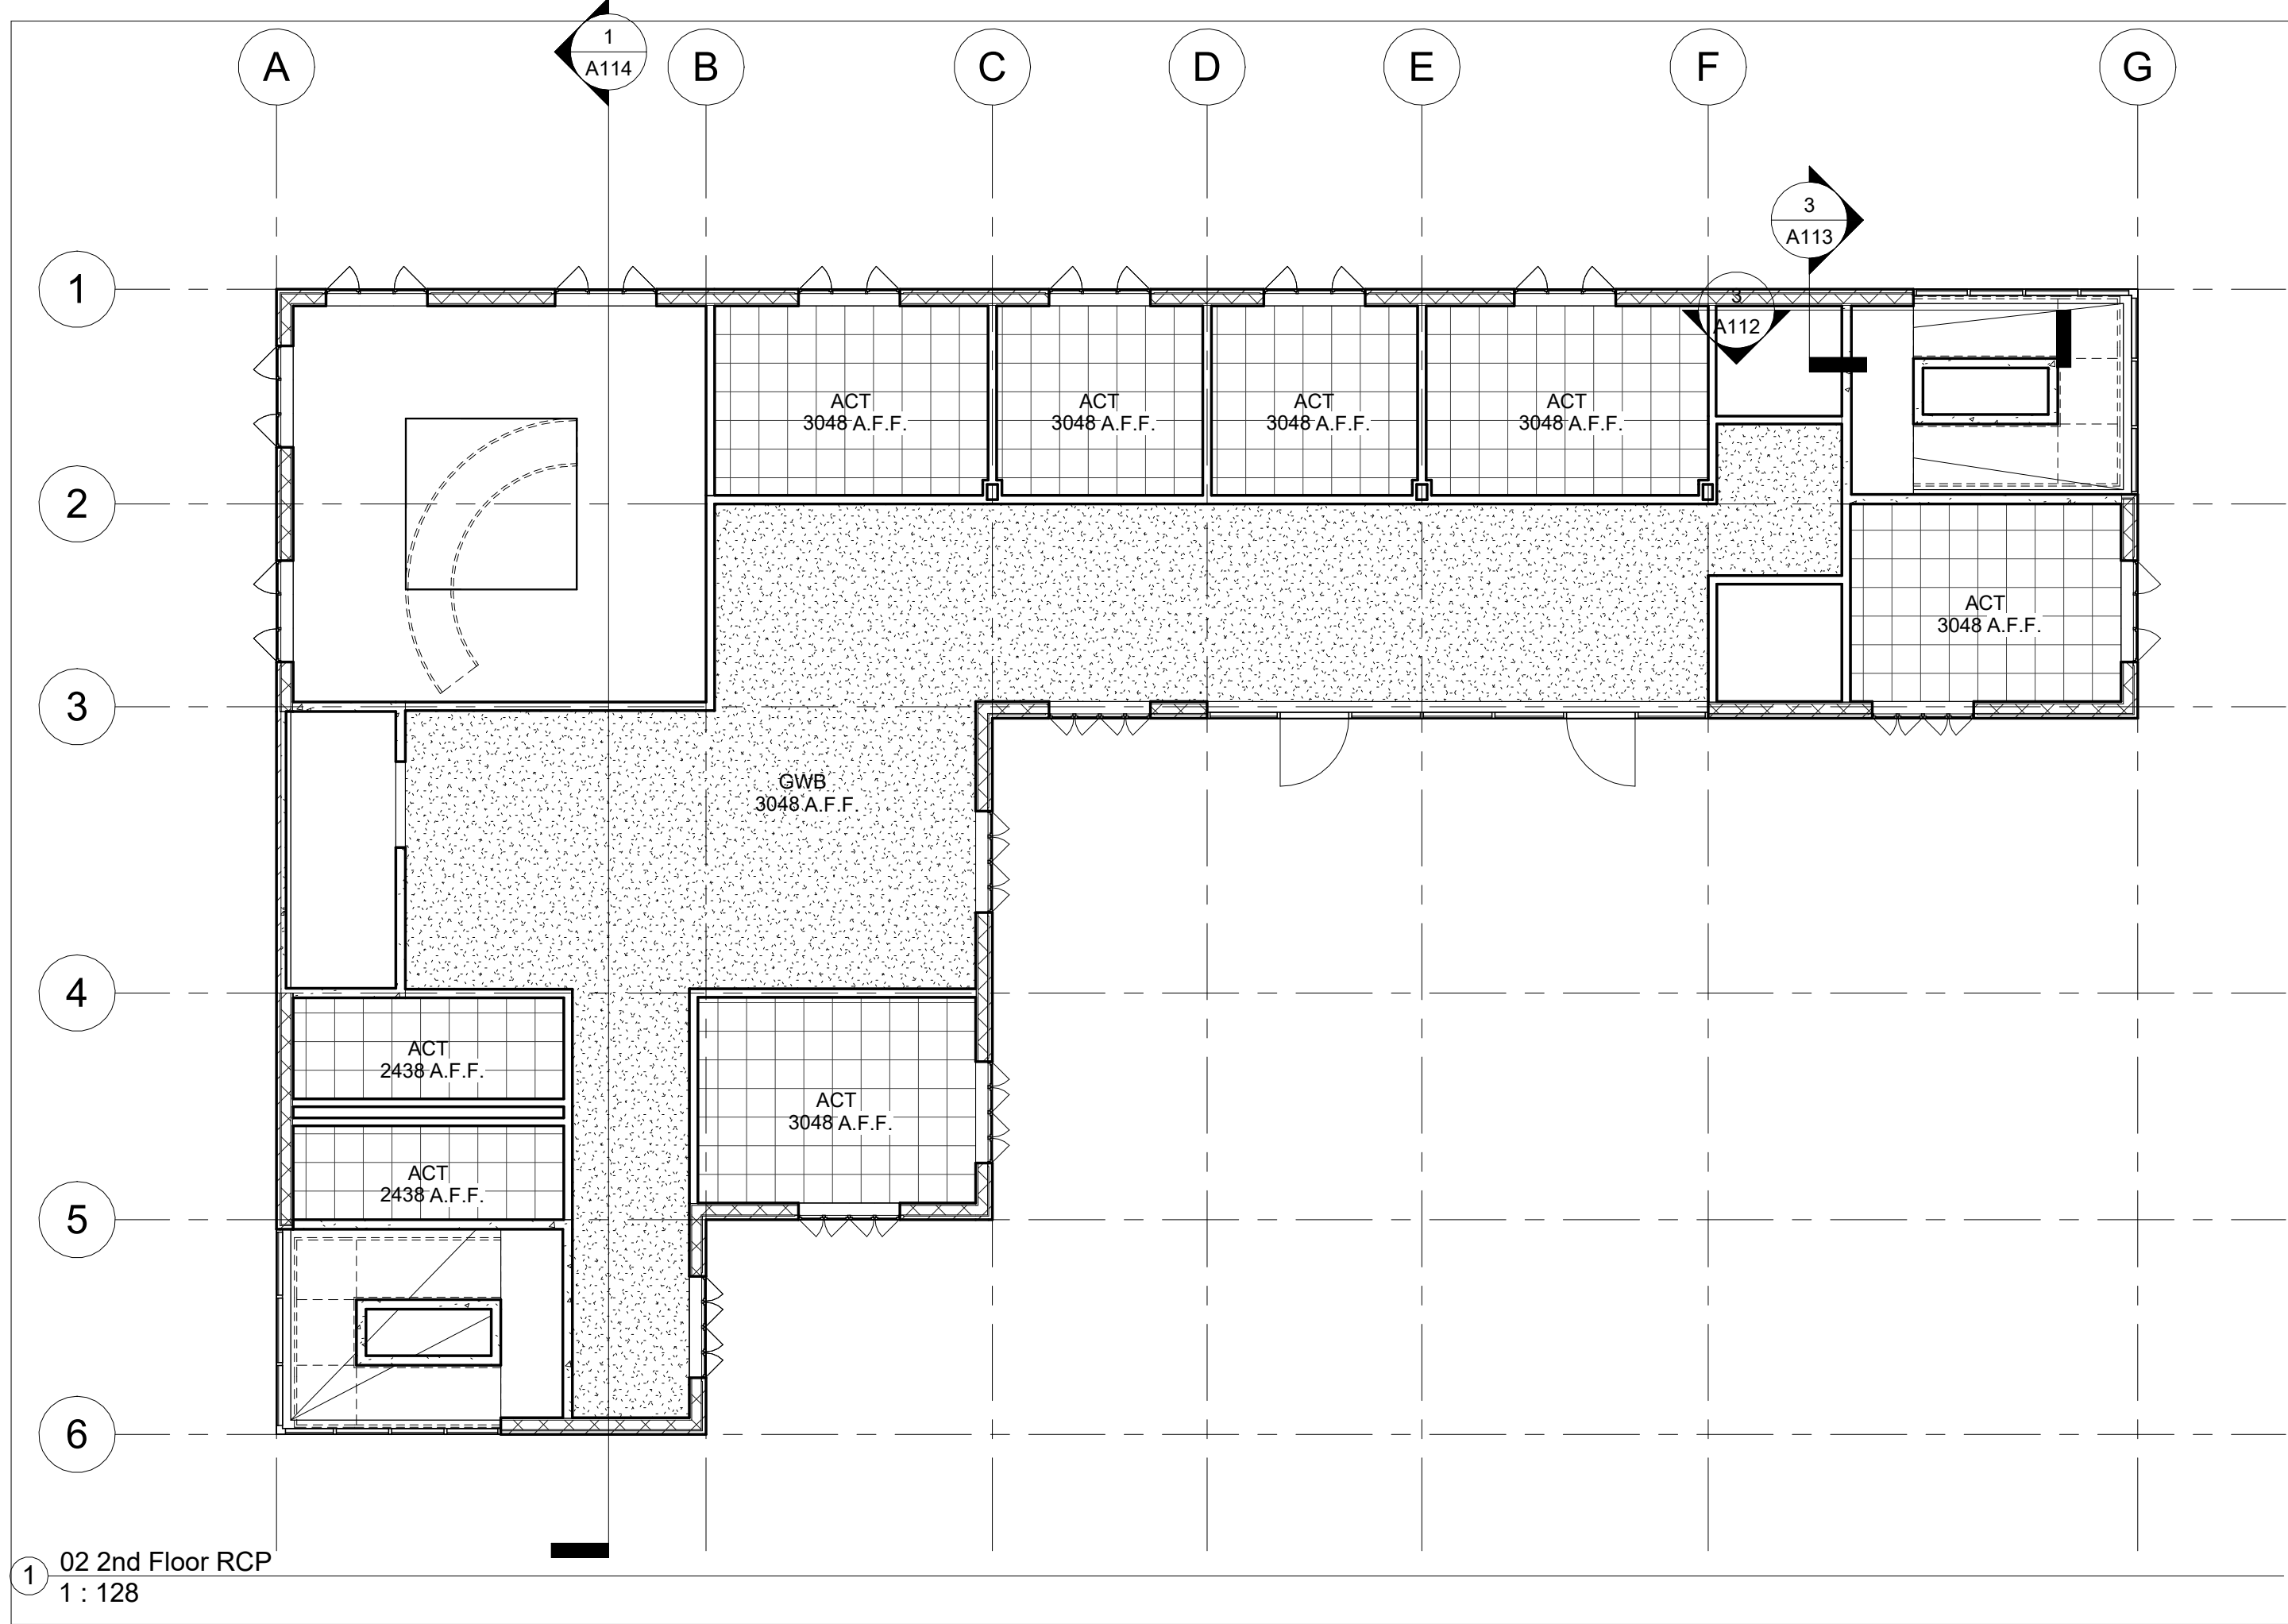

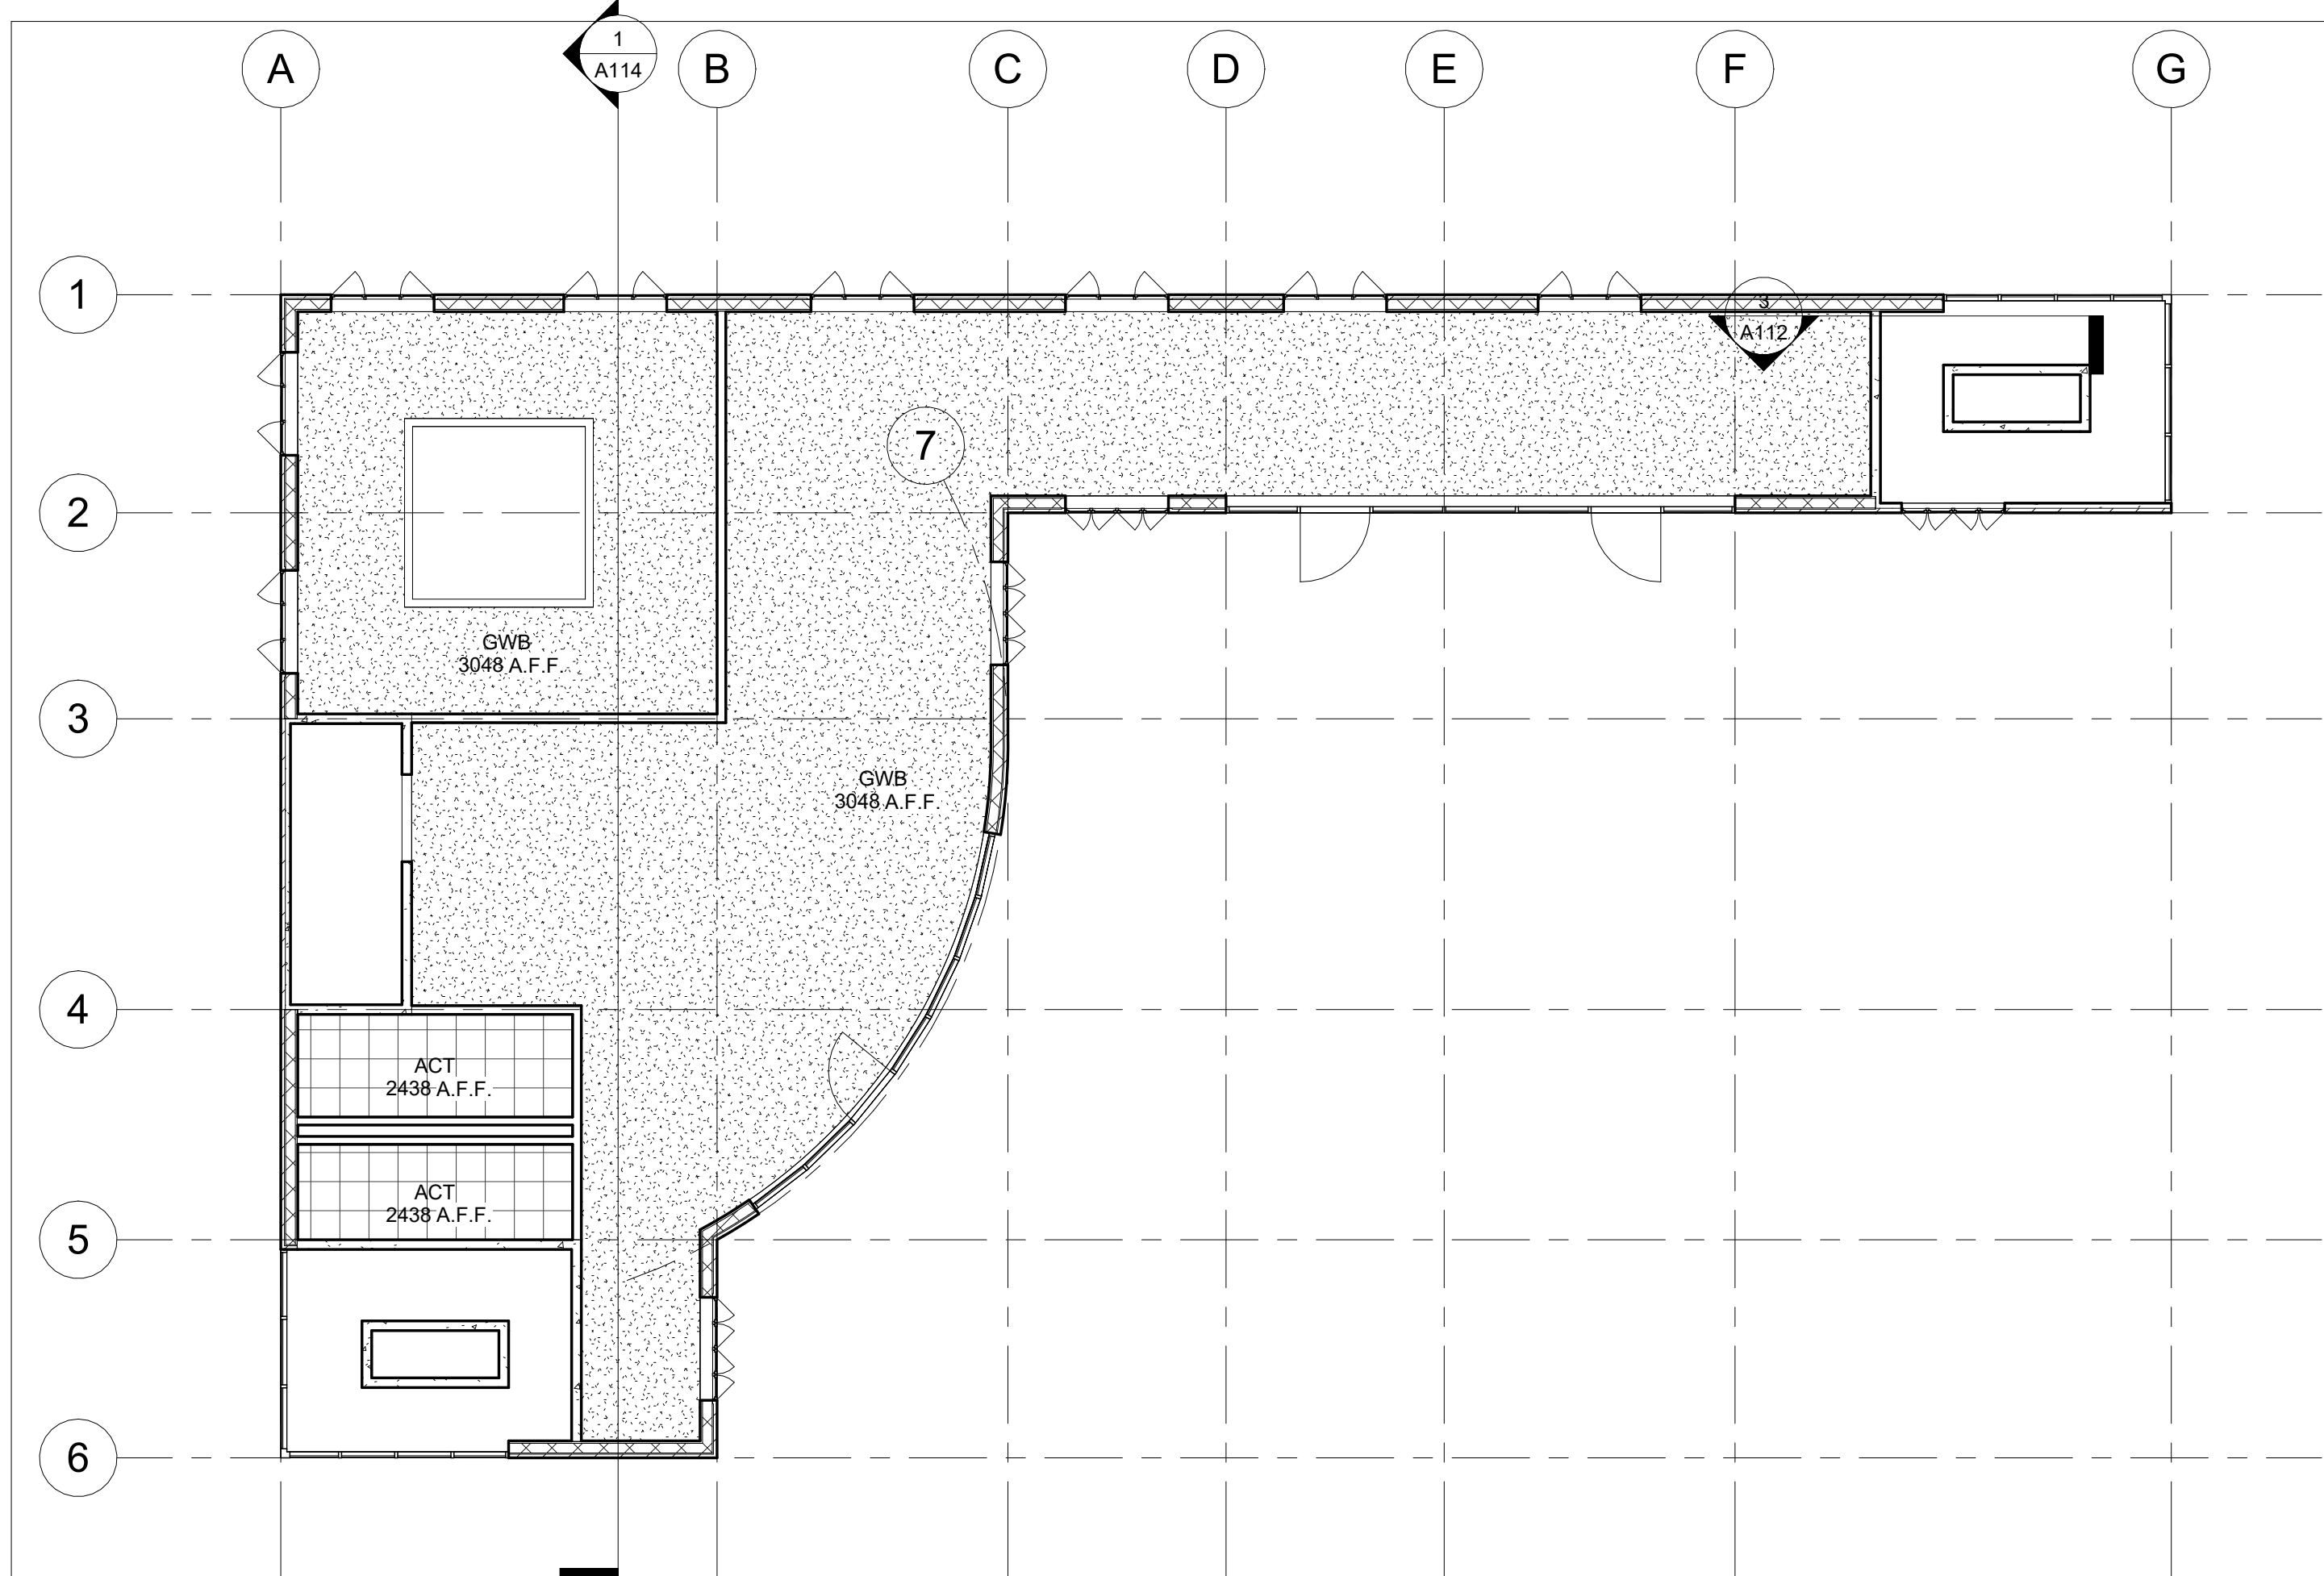

1 03 3rd Floor RCP
1 : 128



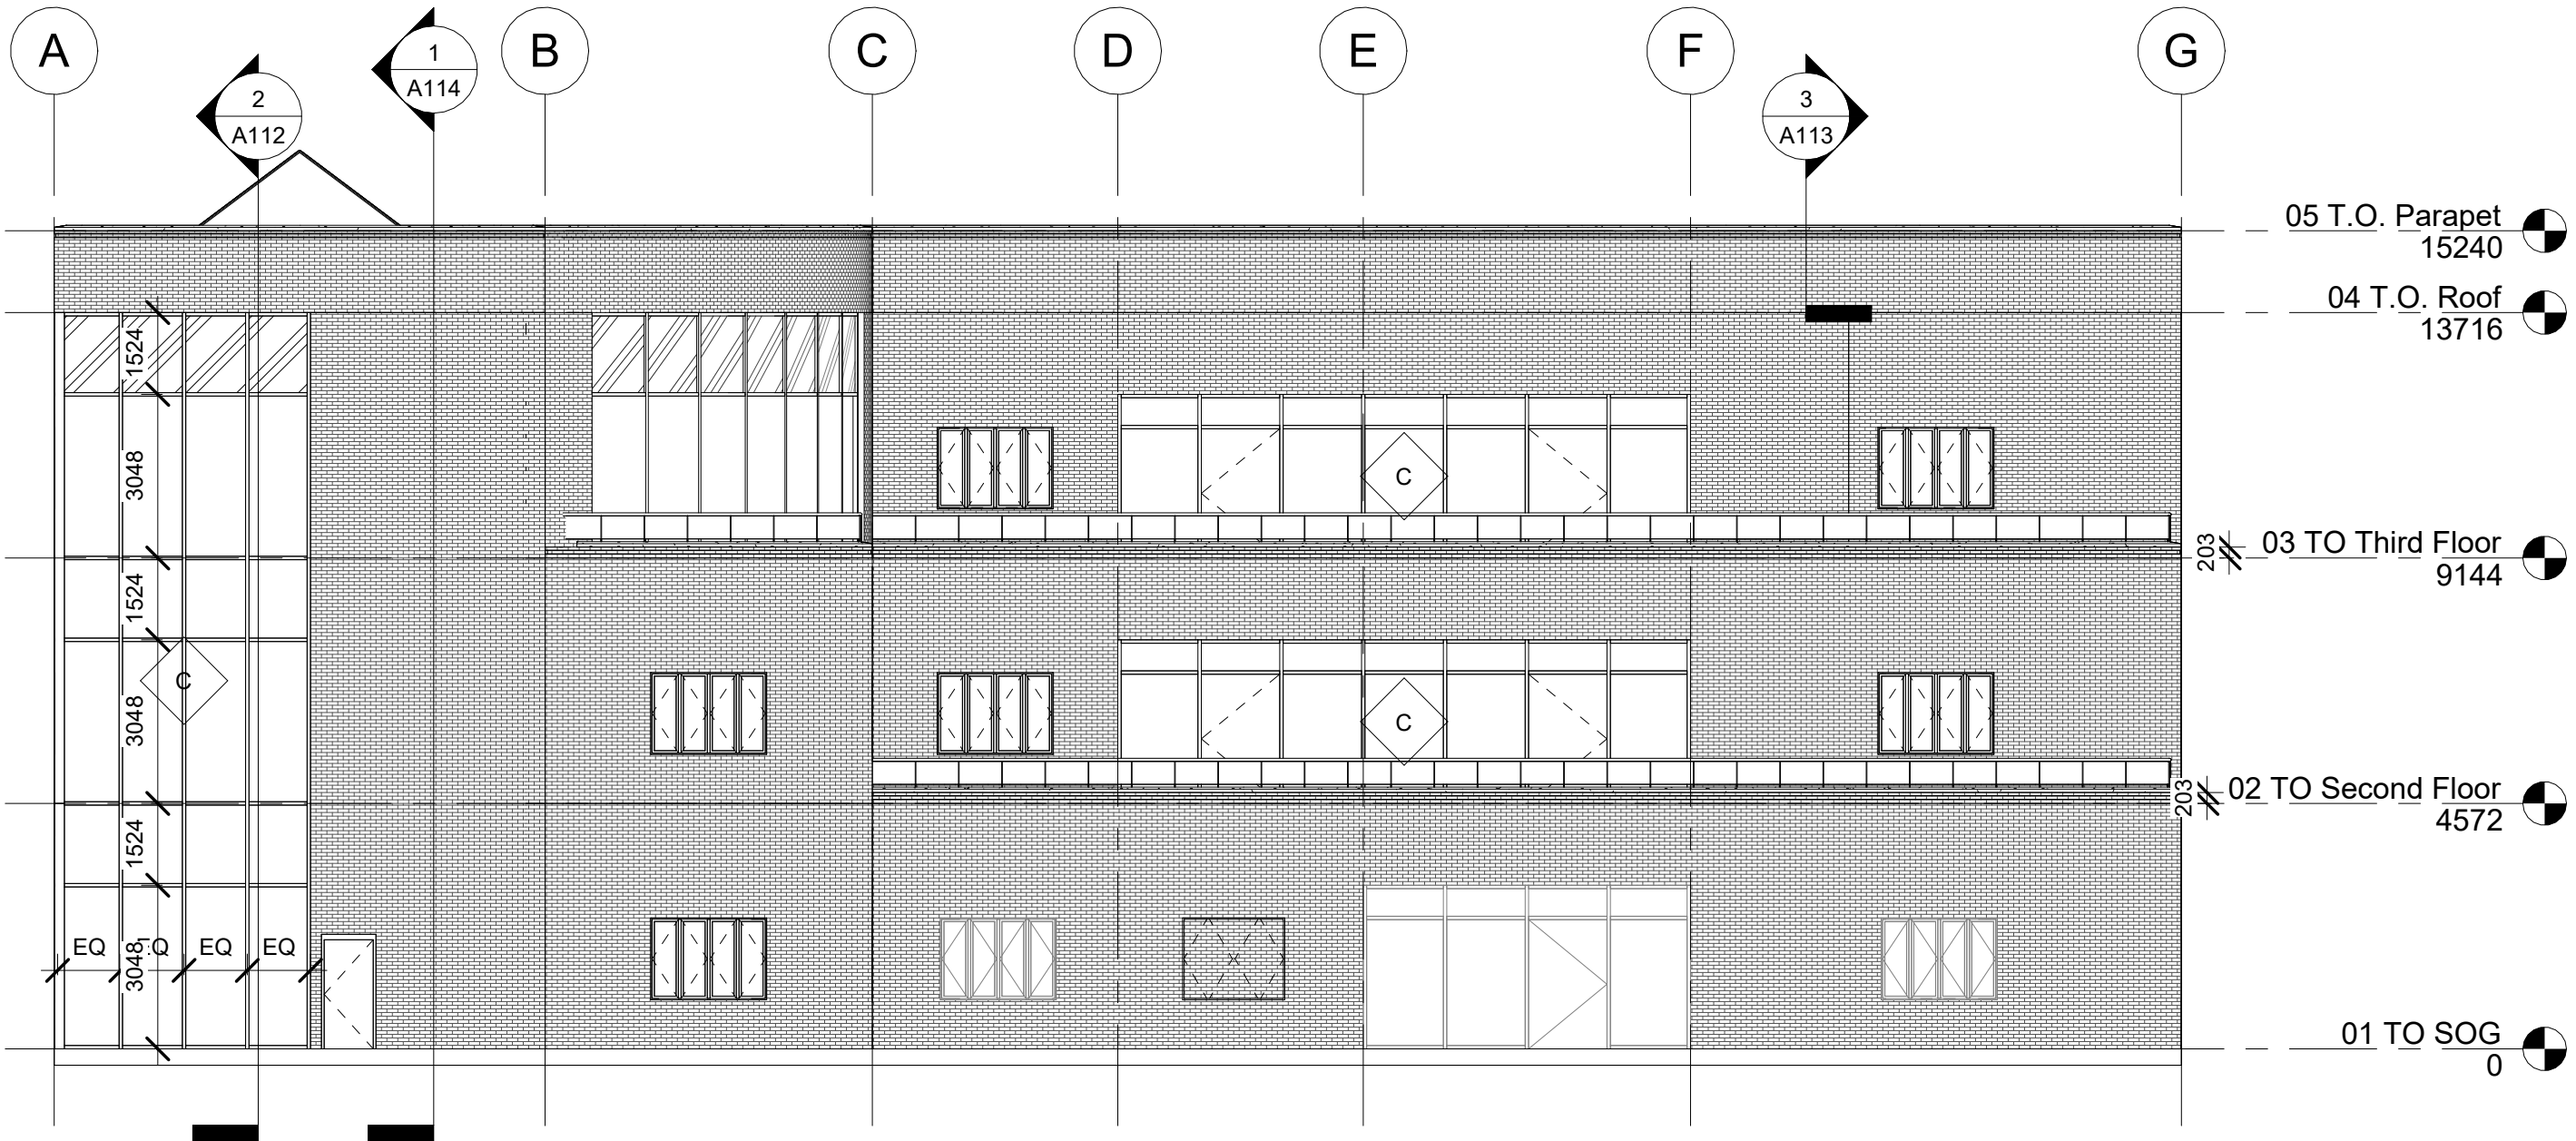


1 South
1 : 128

South Elevation

Scale 1 : 128

Architectual Drawings

A109

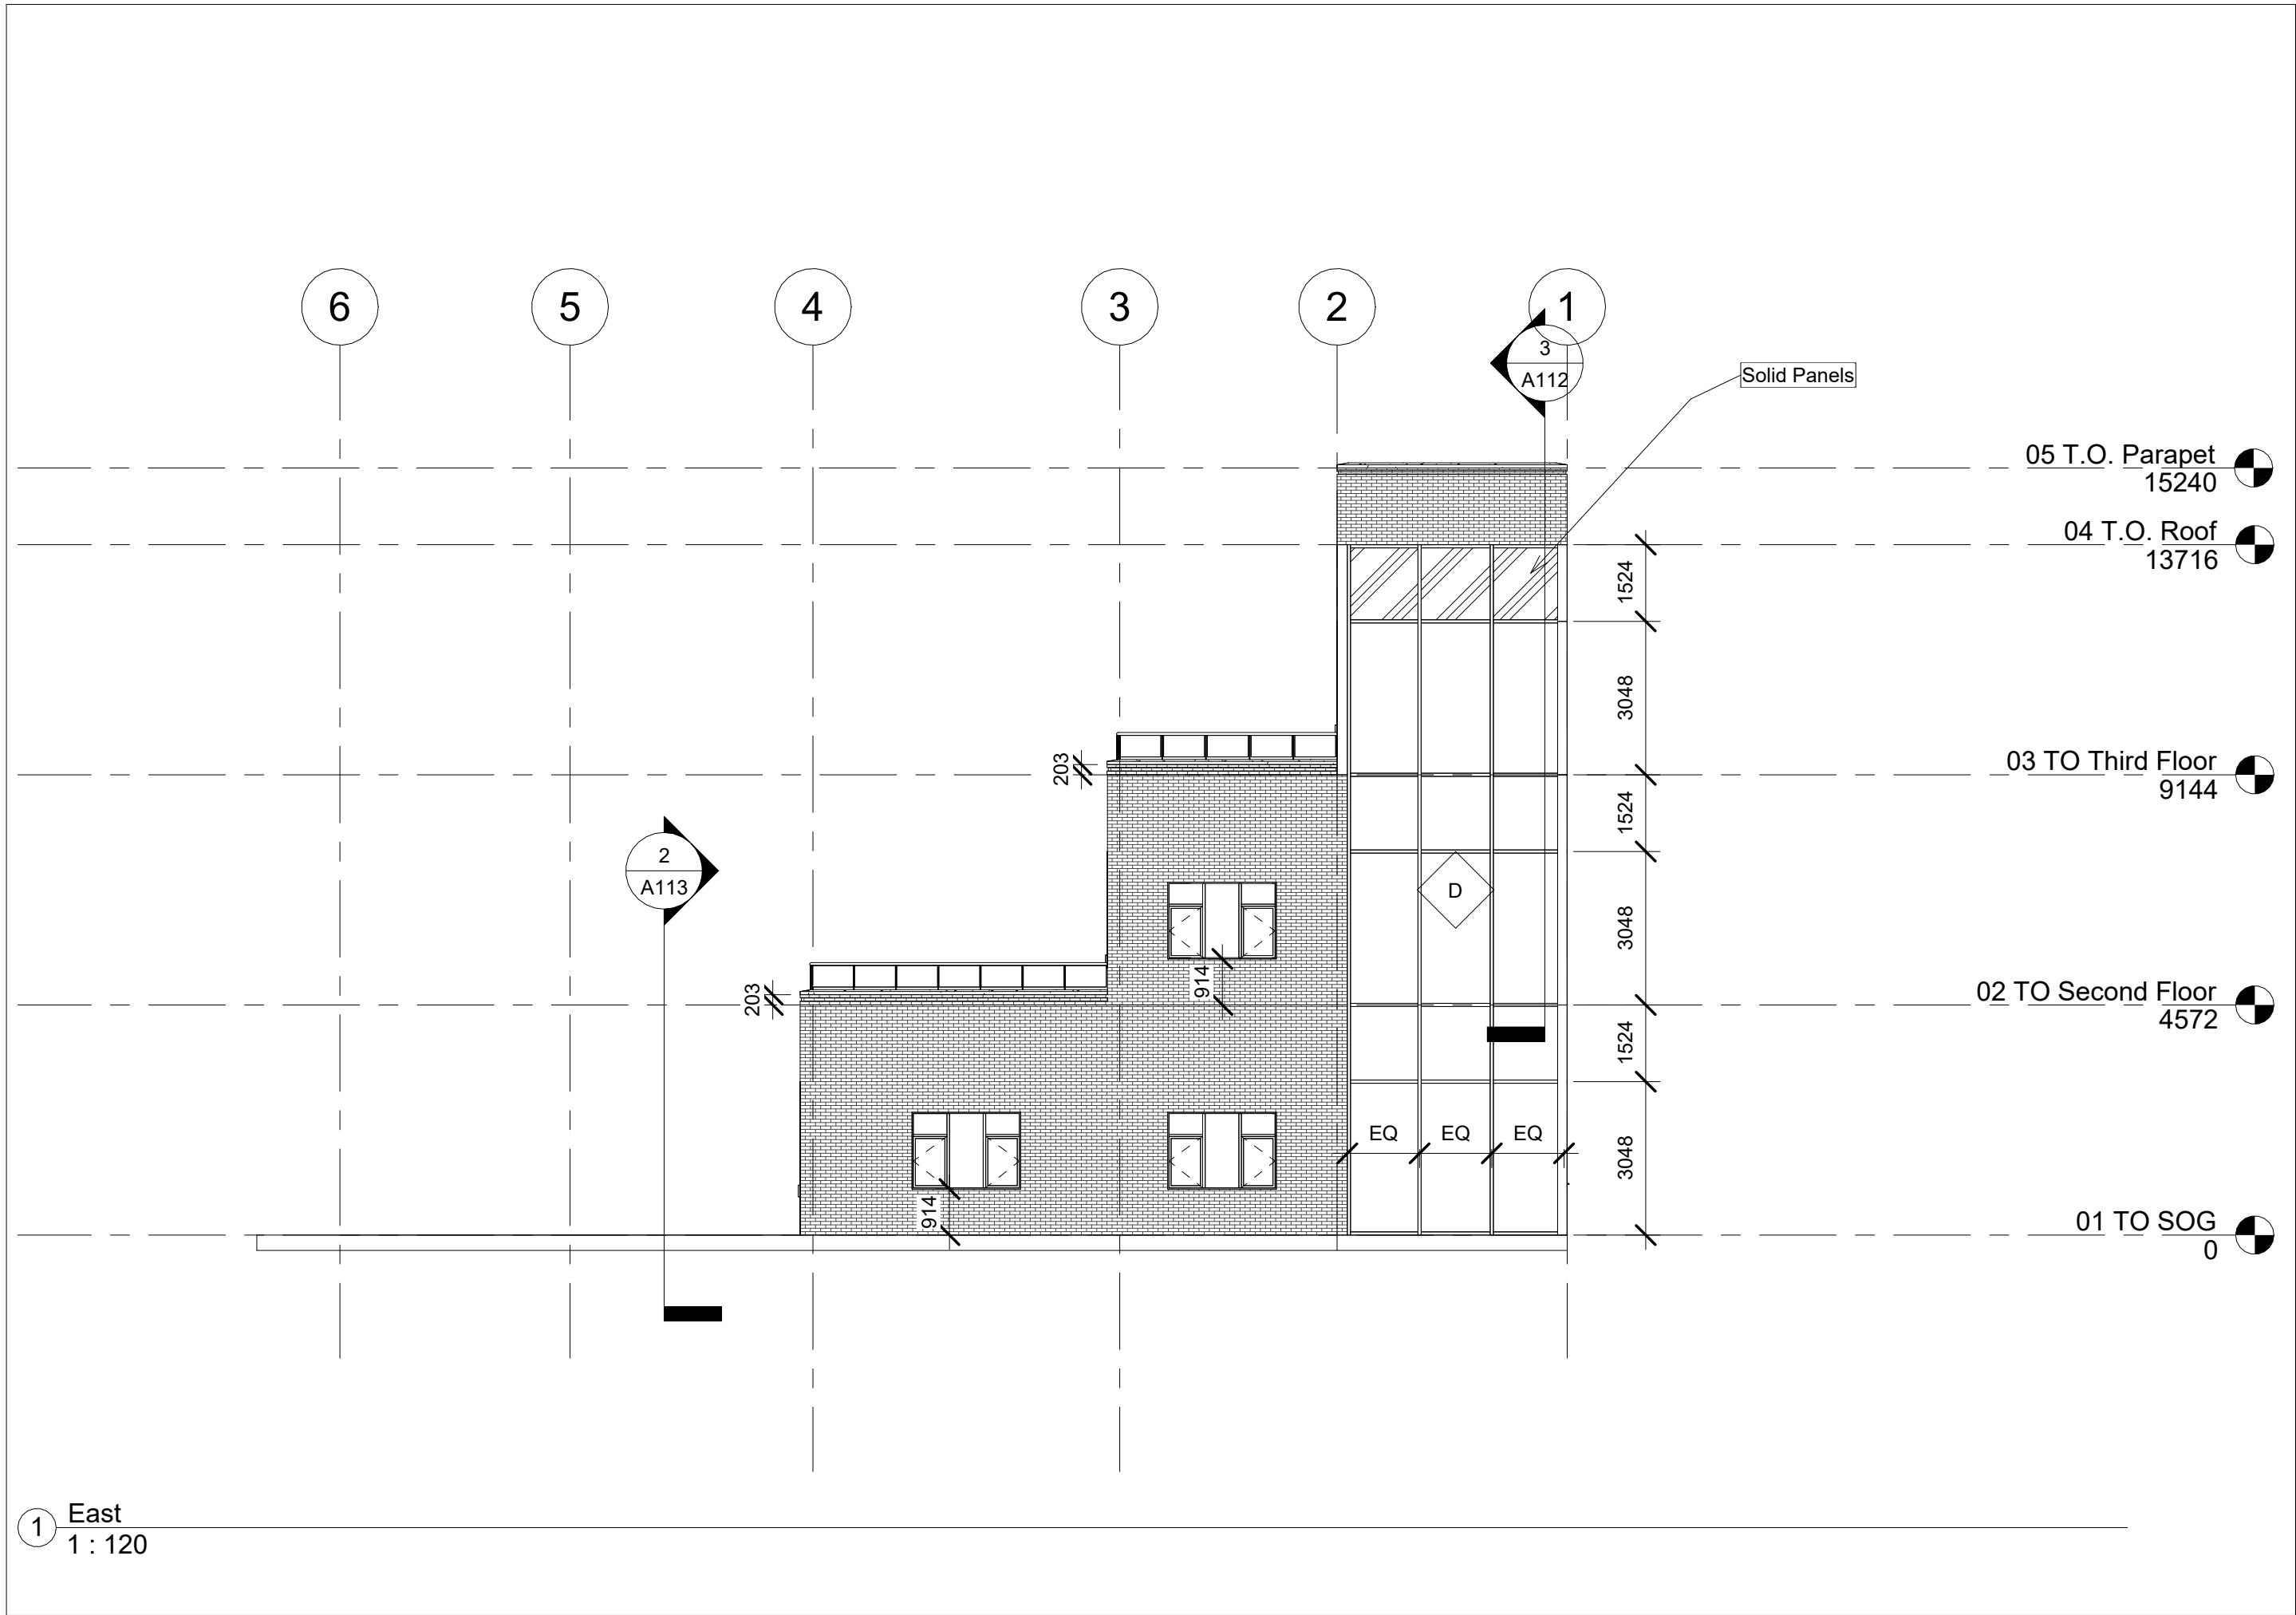



Architectural Drawings

East Elevation


Scale 1 : 120

A110

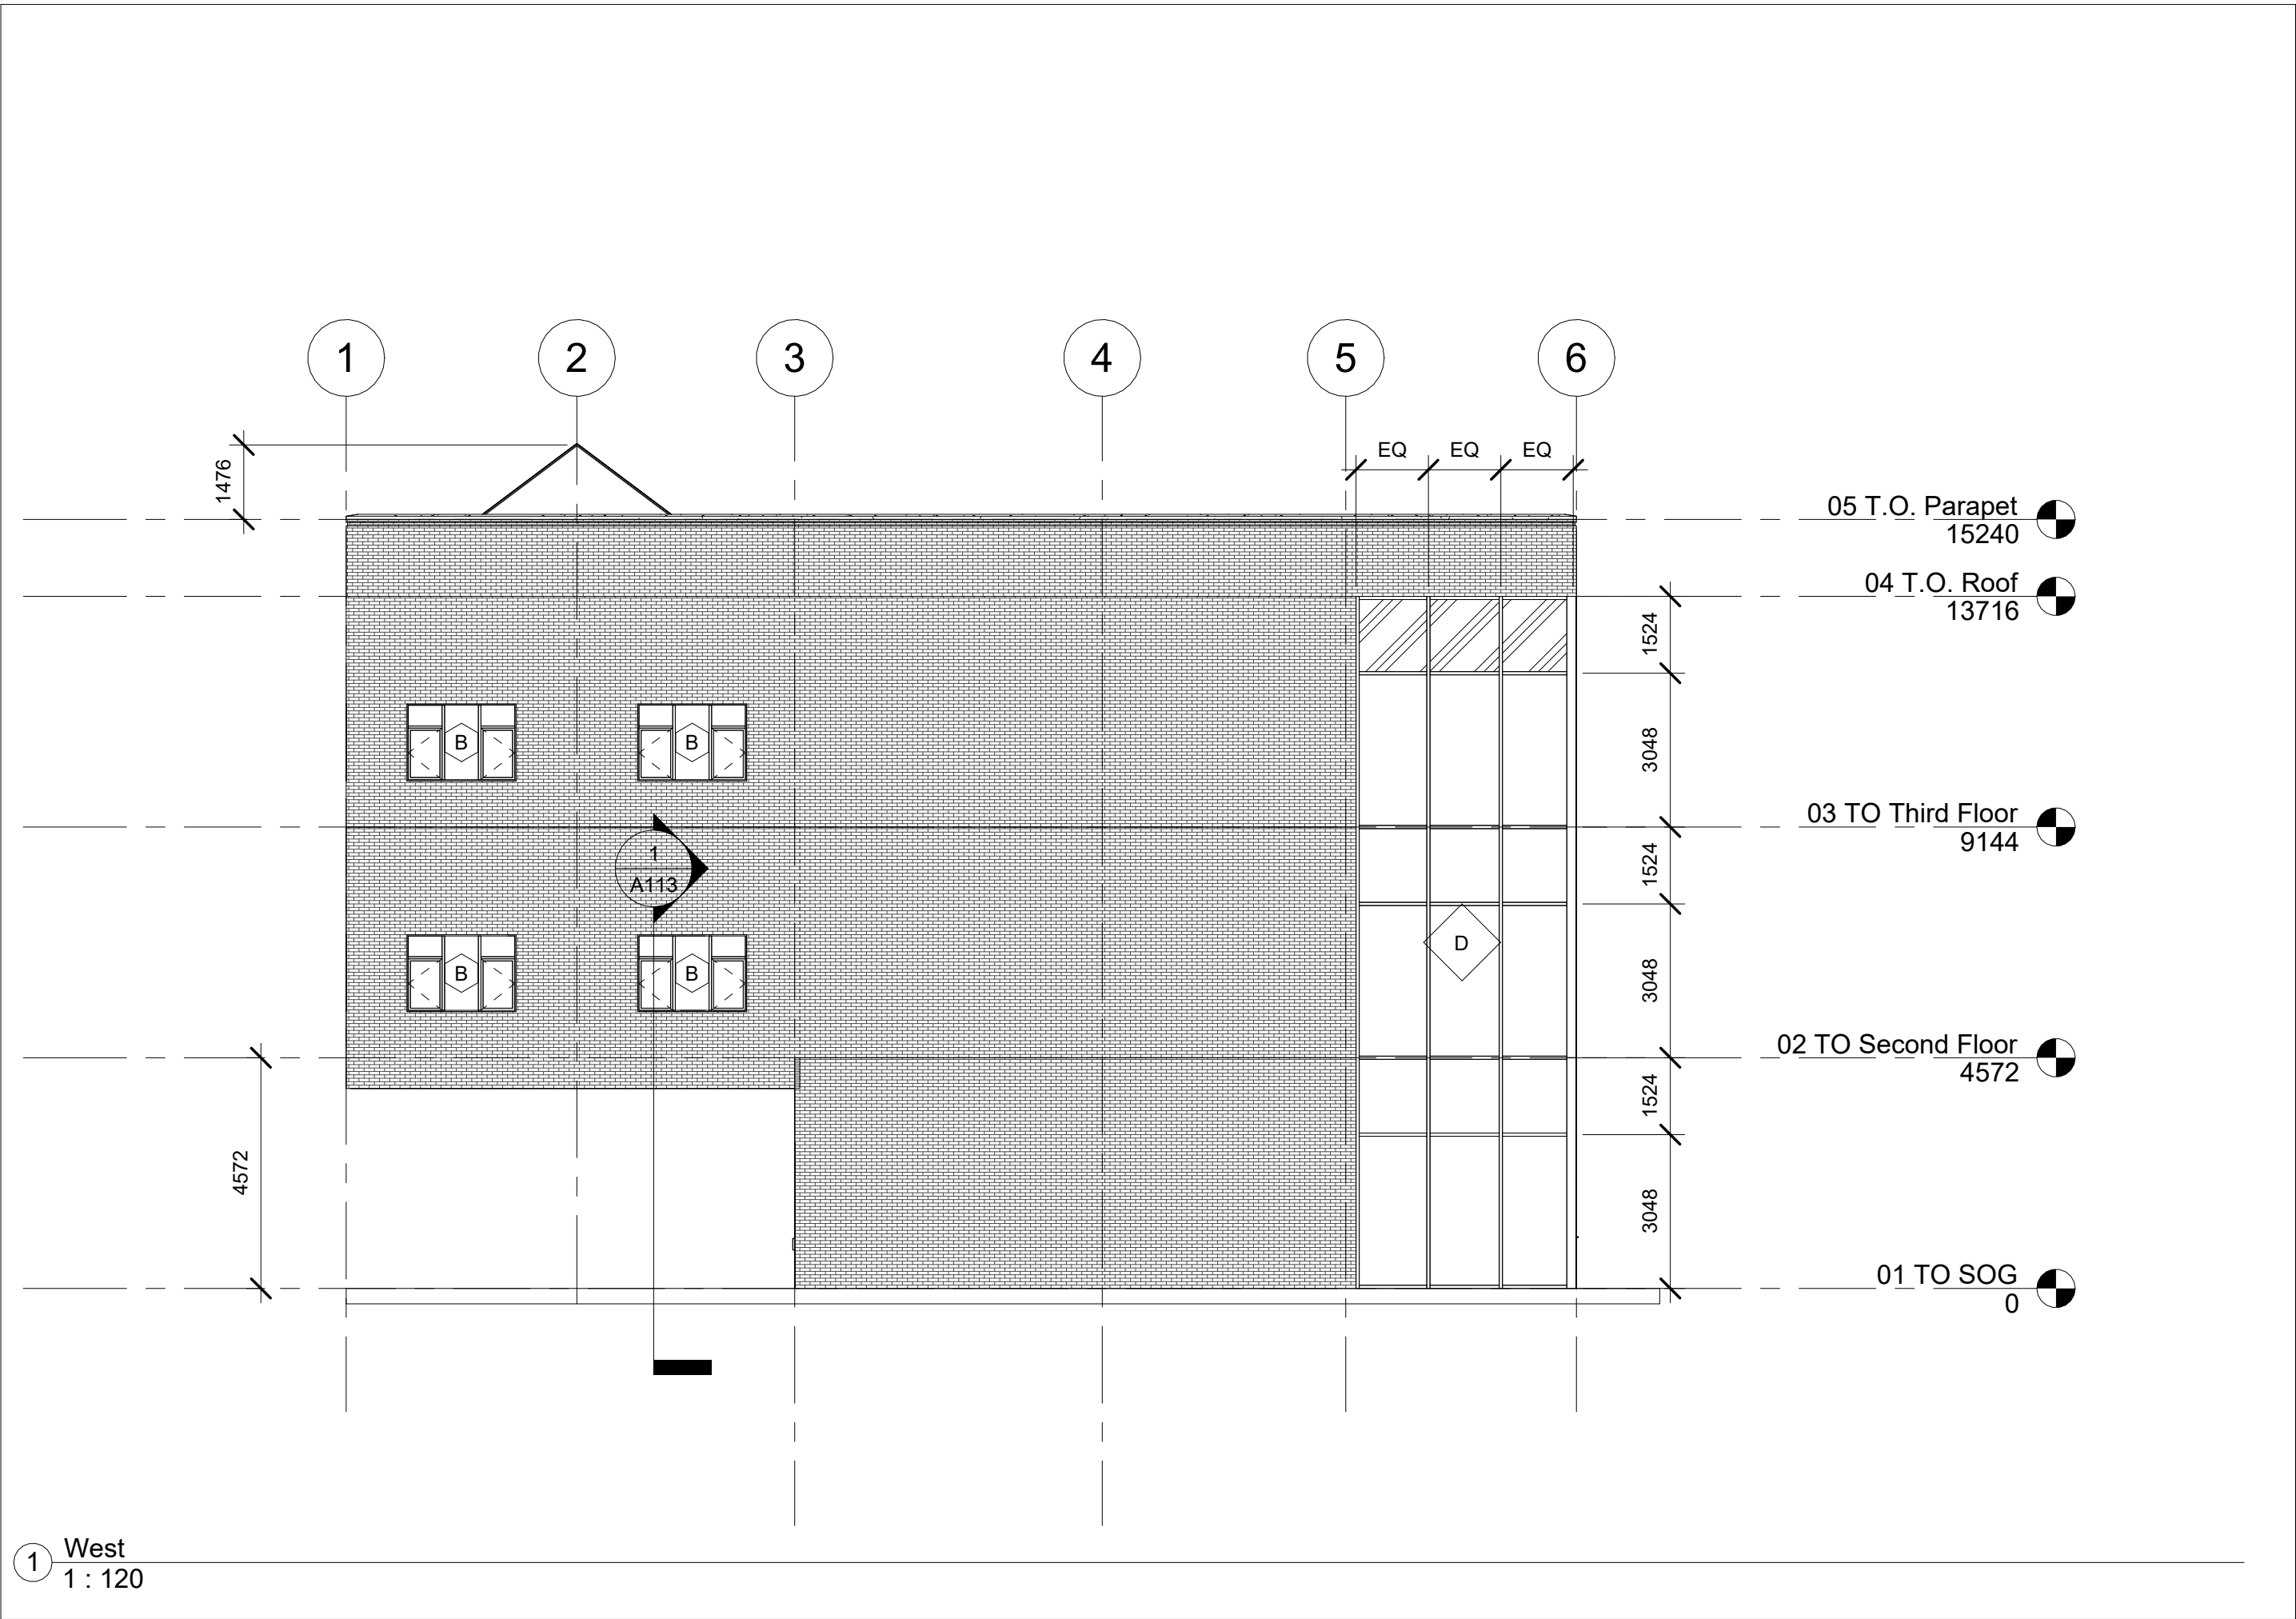


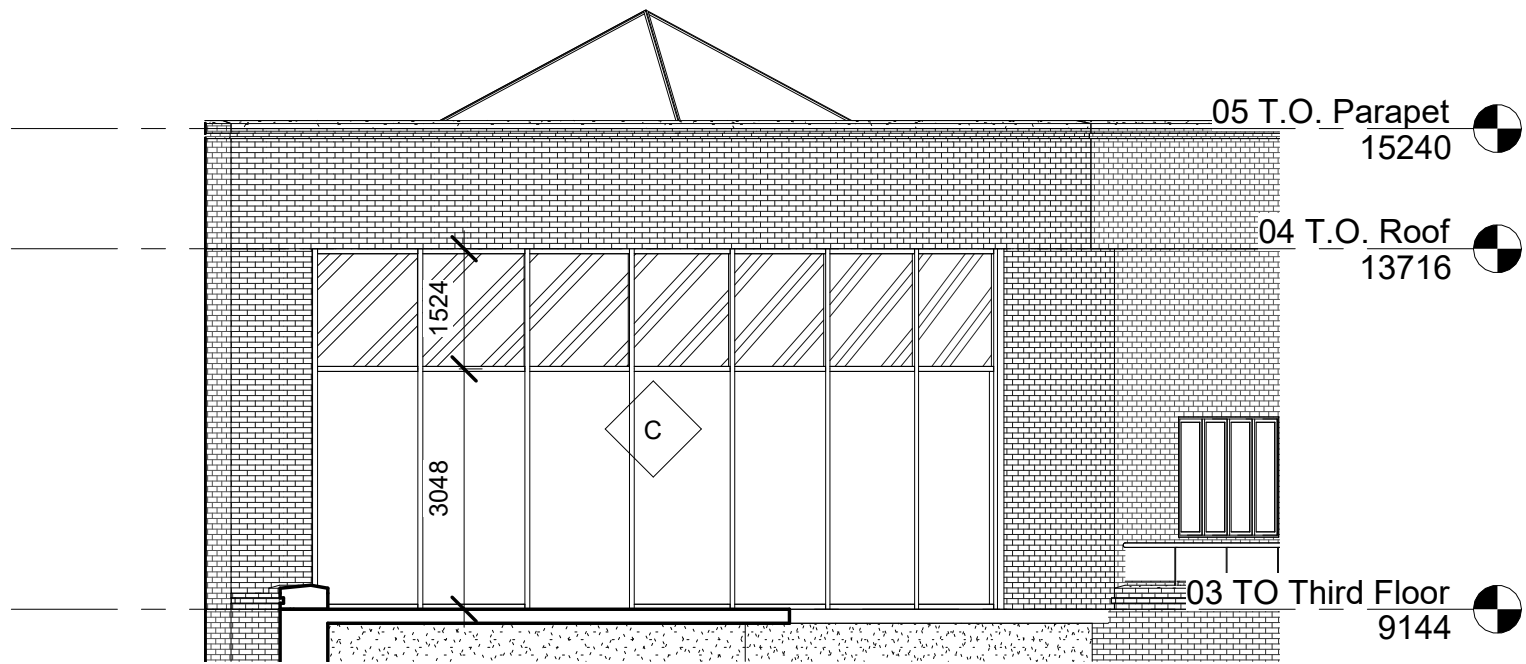


1 Curved Wall Section
1 : 96

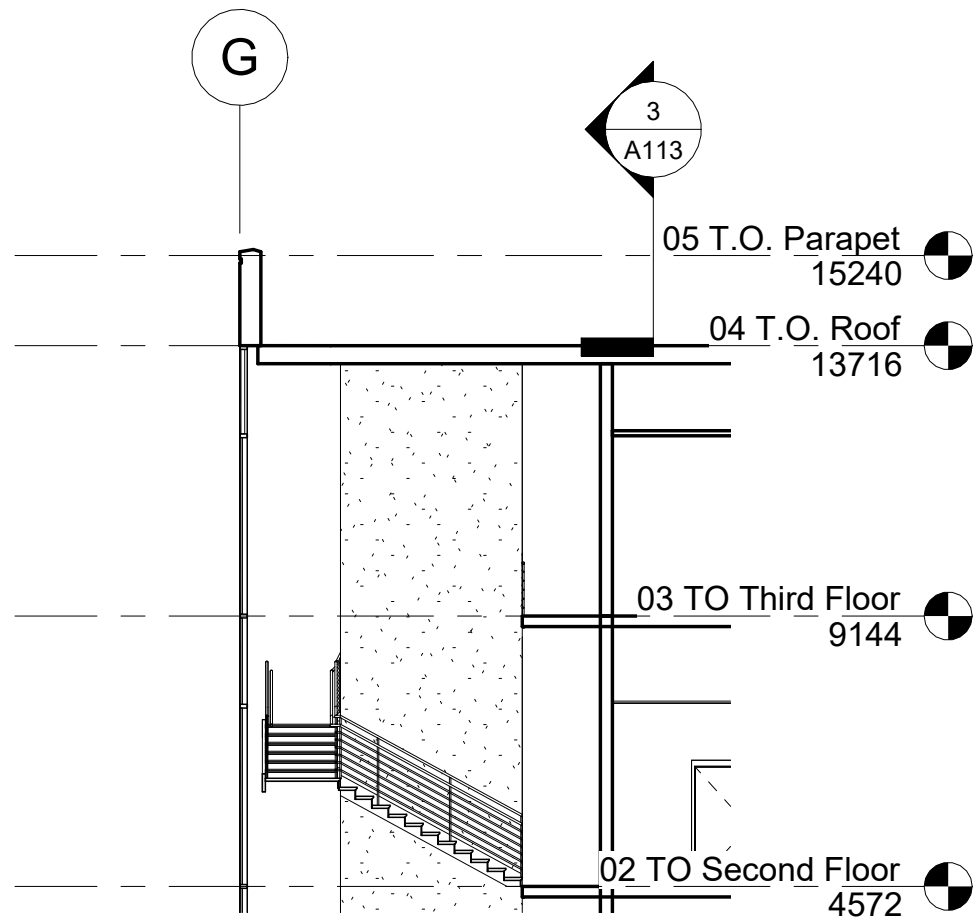


3 Tread Device
1 : 128

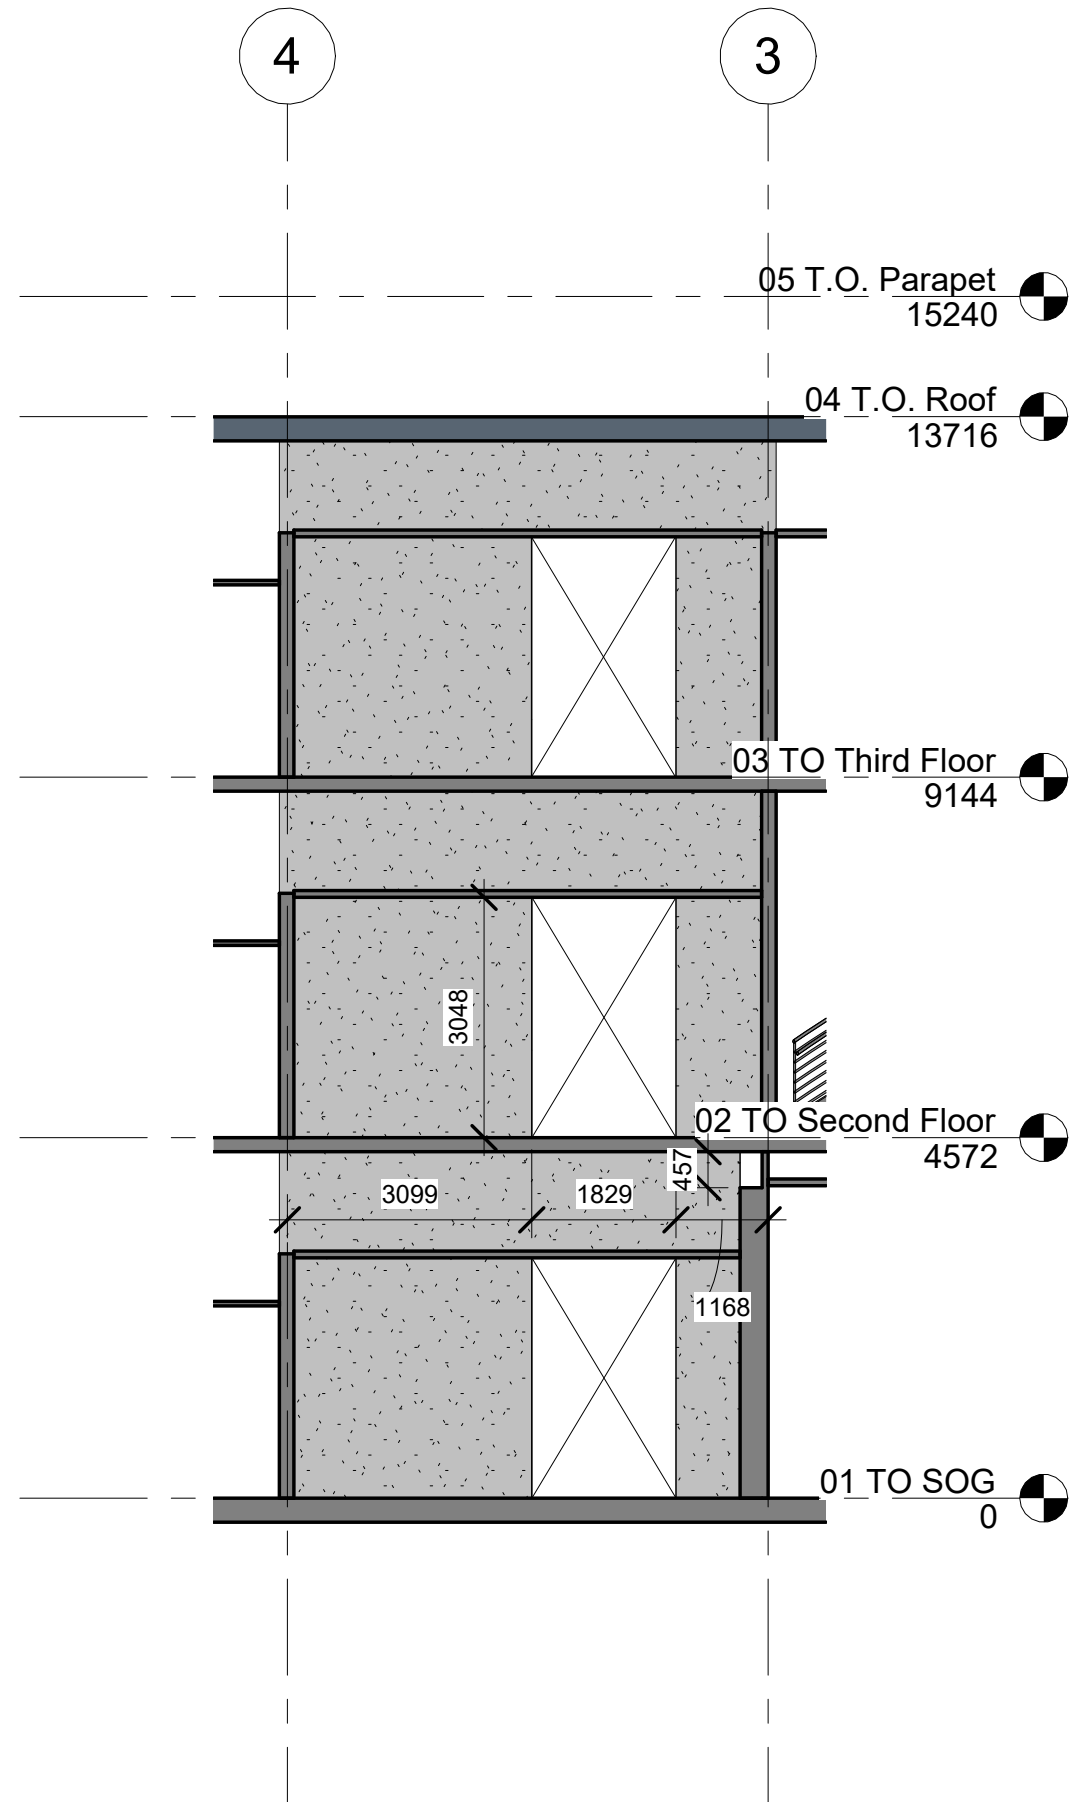

2 Elevator Wall
1 : 96

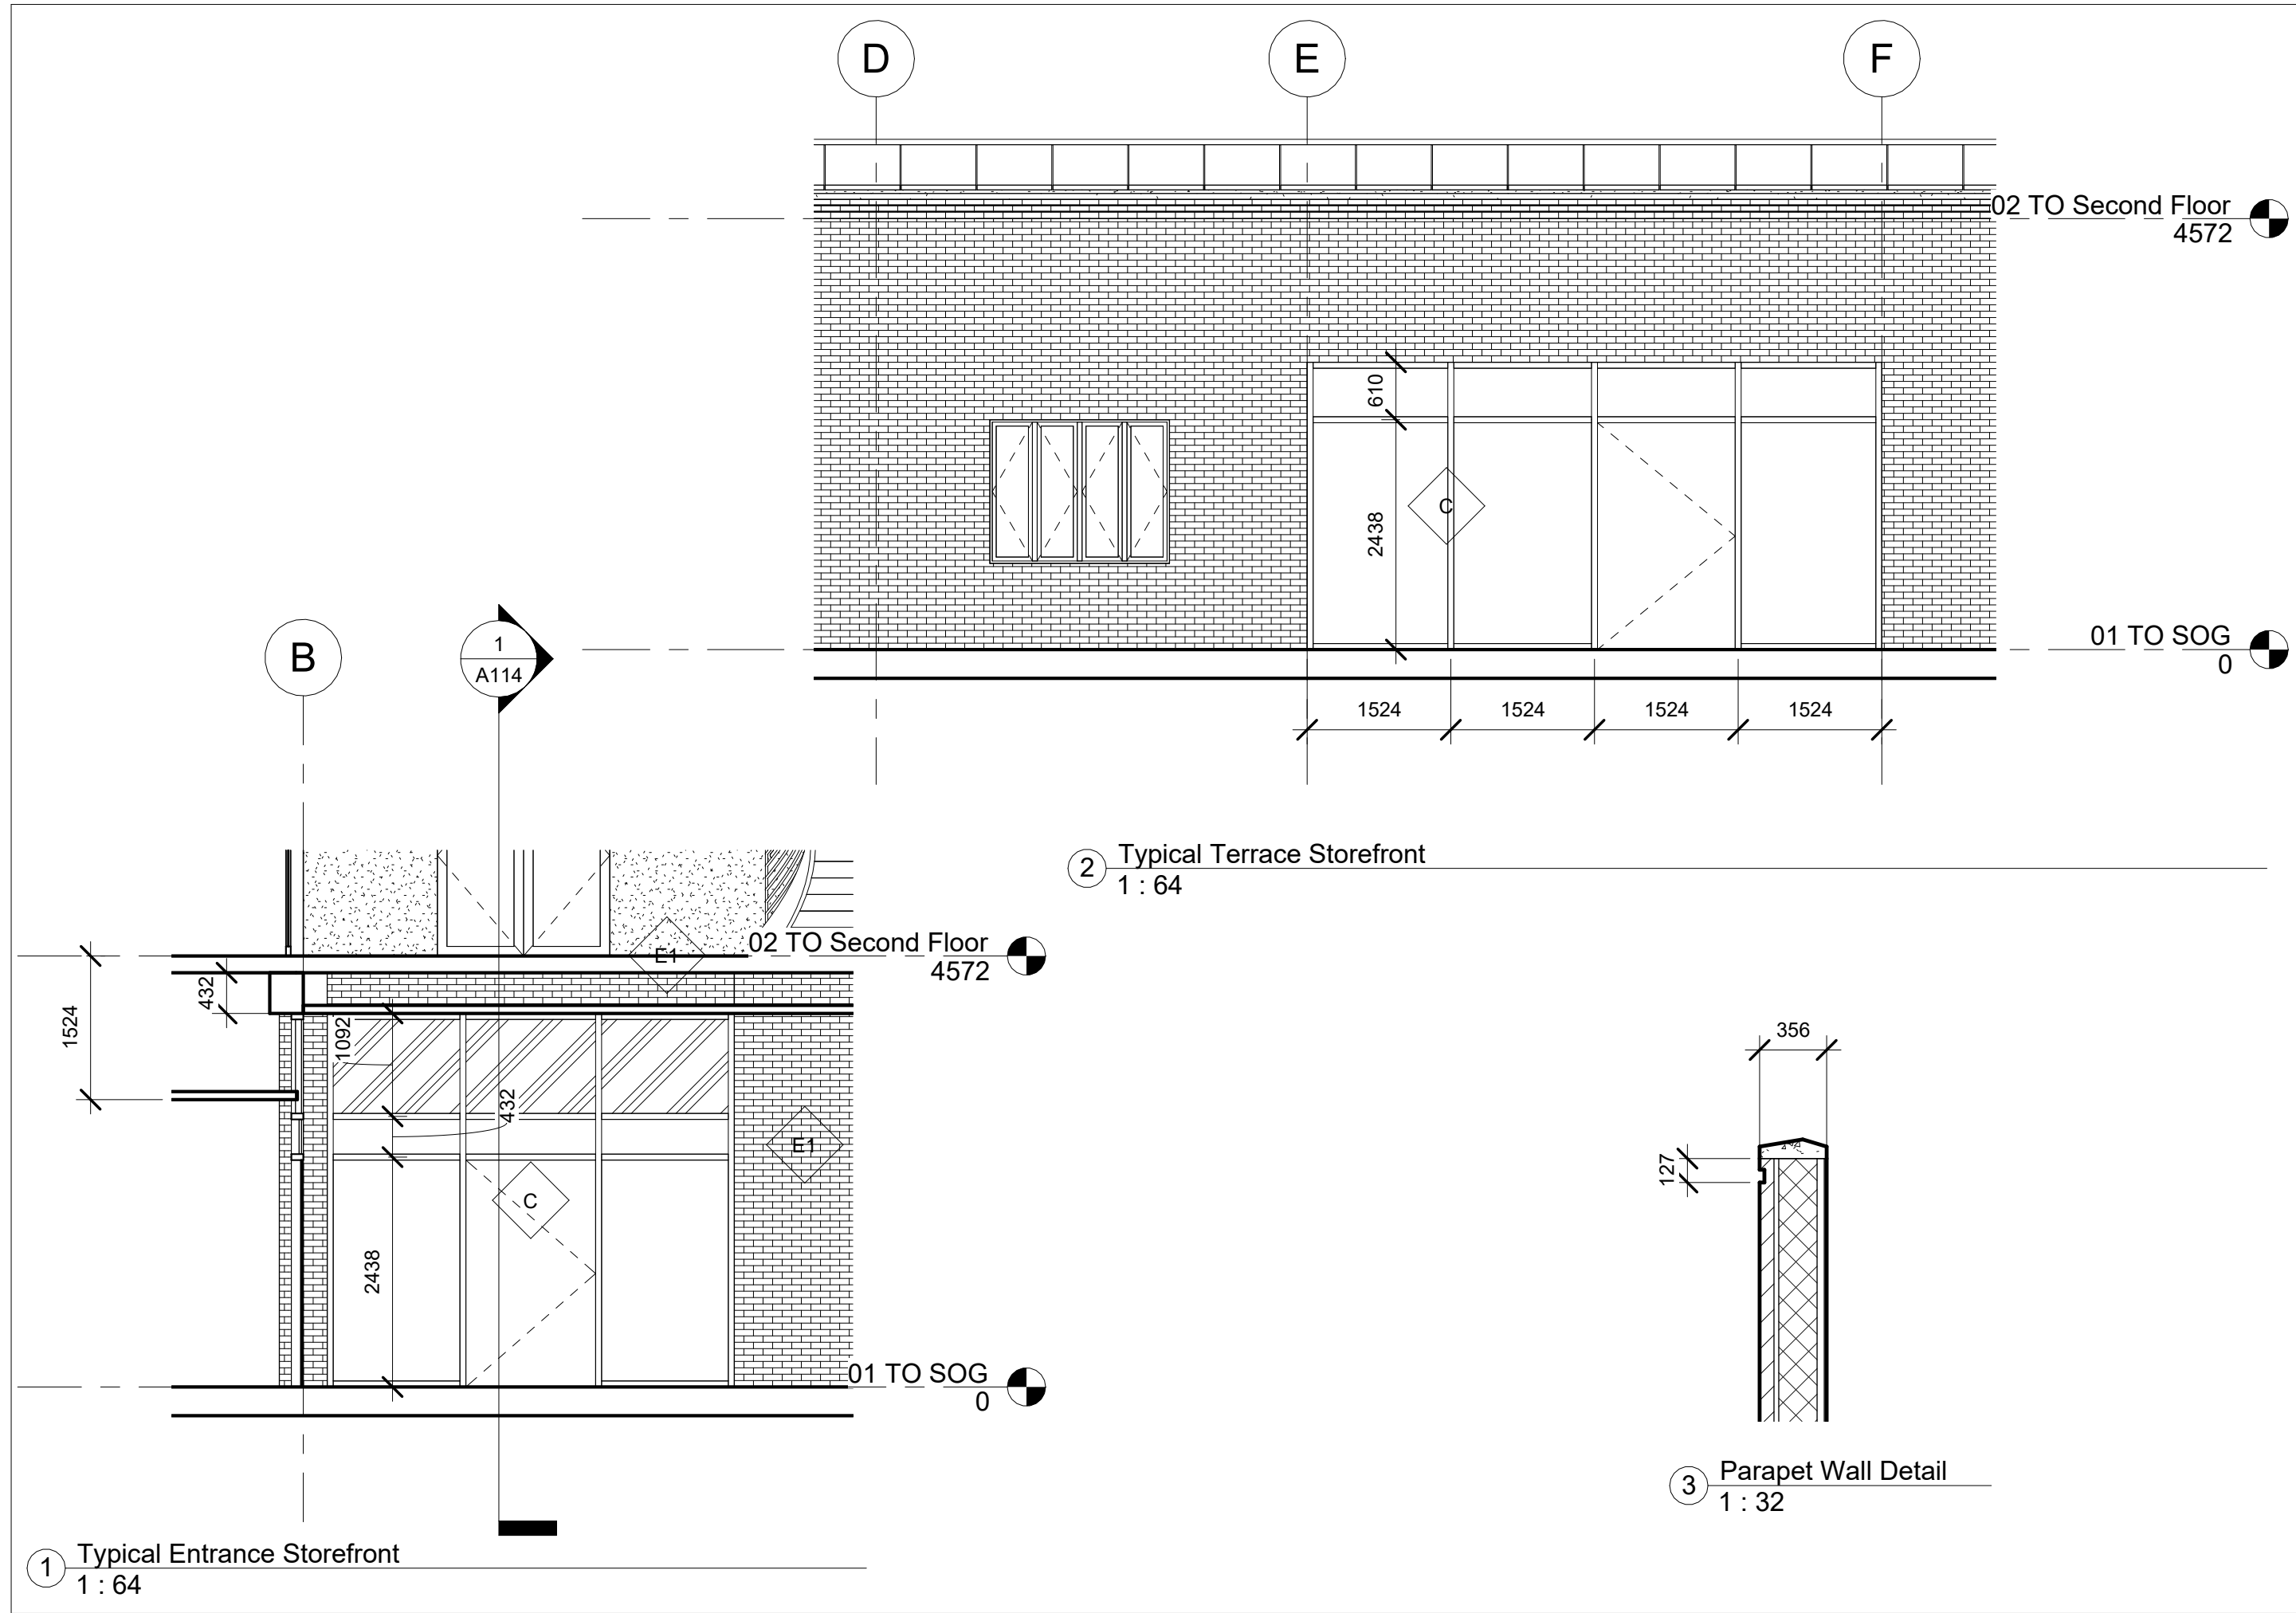

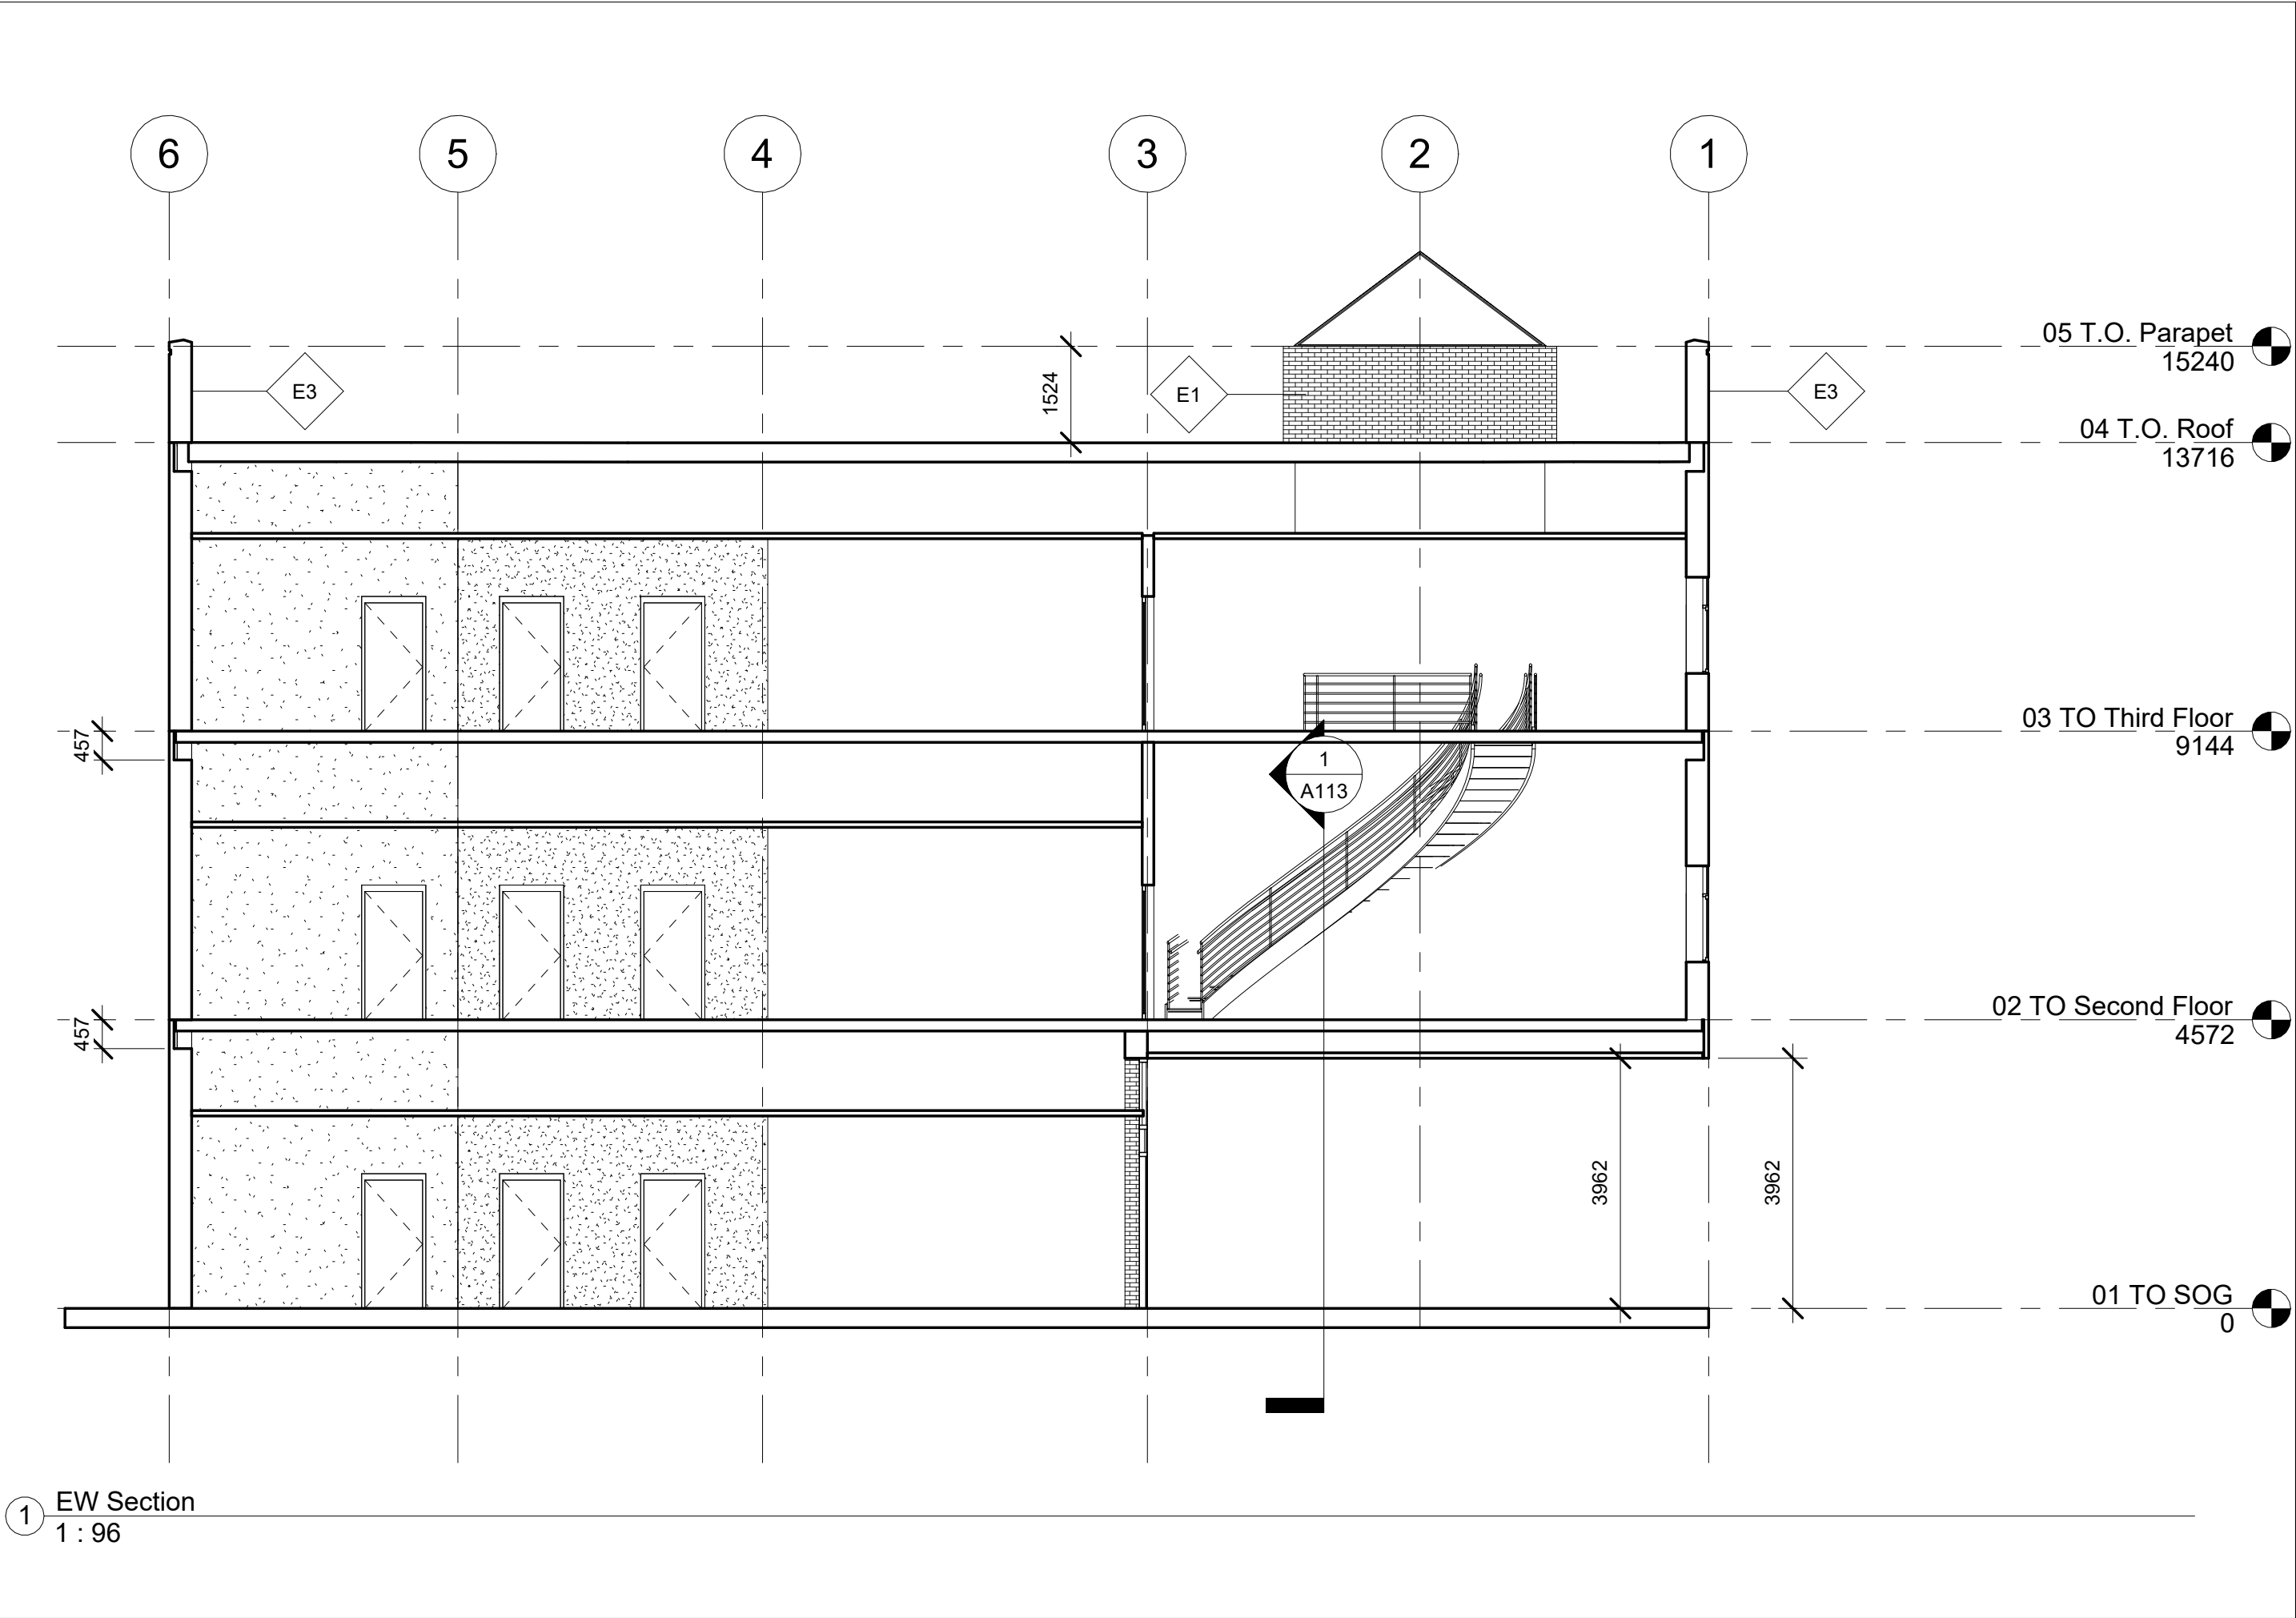




1 EW Section
1 : 96

Architectual Drawings

EW Section

Scale 1 : 96

A114

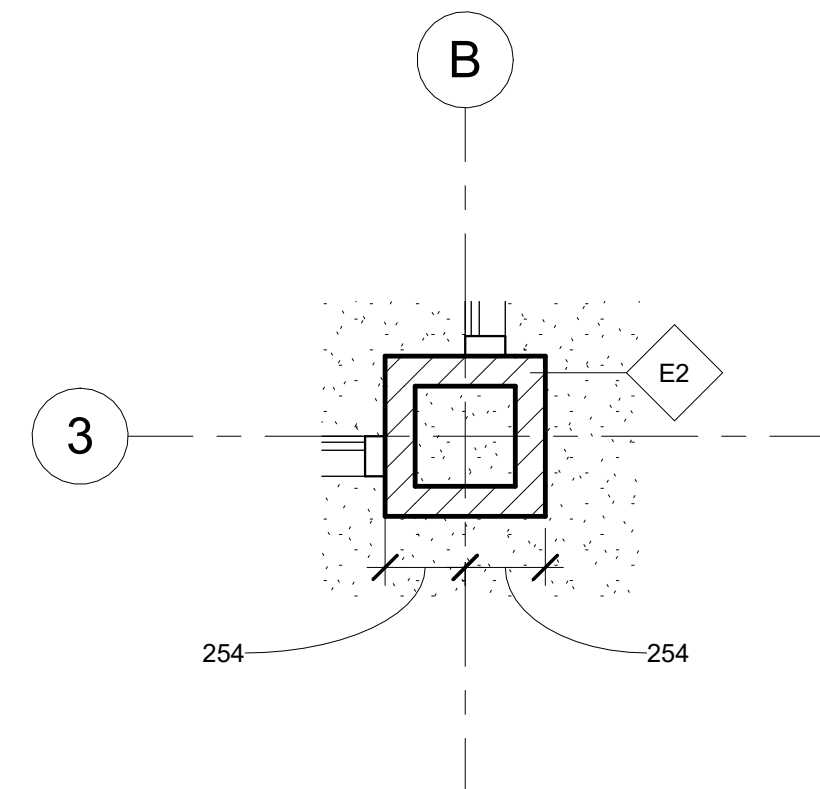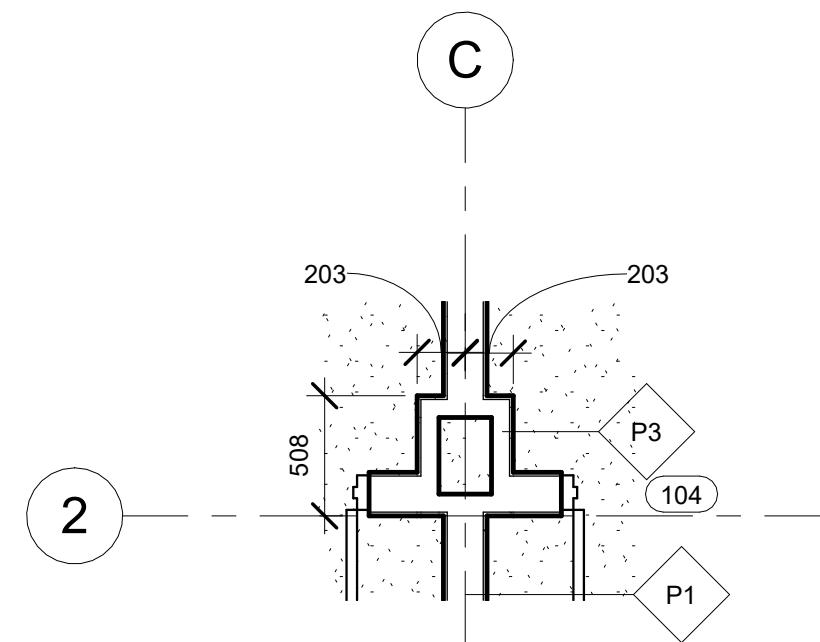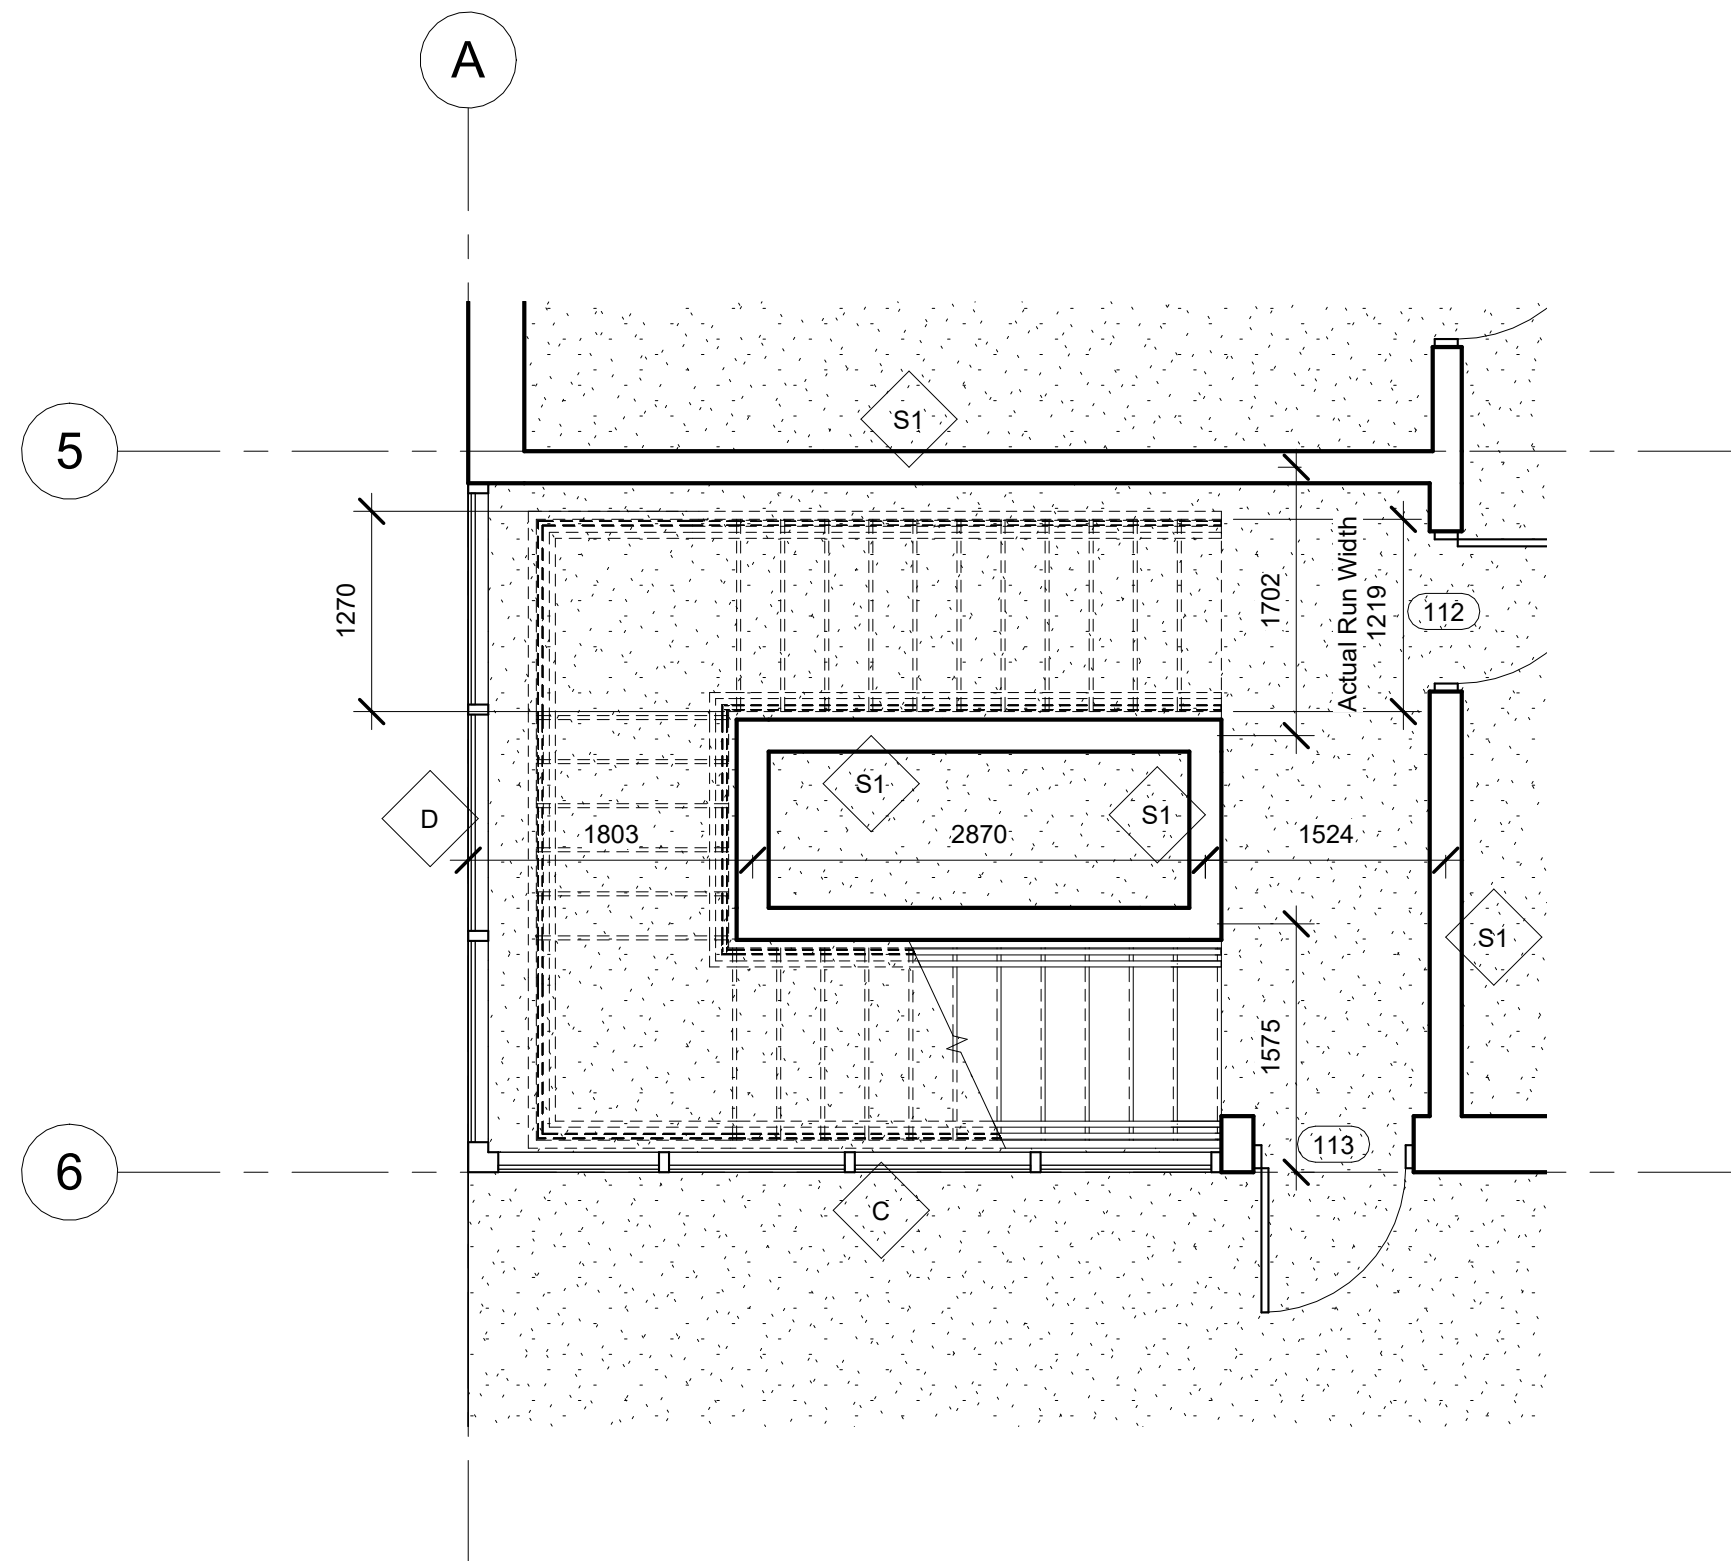

Door Schedule						
Assembly Code	Family	Type	Level	Height	Width	Mark
B2030100	Door-Curtain-Wall-Single-Glass	Single Glass Door	01 TO SOG	2407	1460	100D
B2030100	Door-Curtain-Wall-Single-Glass	Single Glass Door	01 TO SOG	2407	1376	100B
B2030100	Door-Curtain-Wall-Single-Glass	Single Glass Door	01 TO SOG	2407	1291	100A
C1020100	Door-Double-Glass	Door Double Glass_72" x 84"	01 TO SOG	2134	1829	116
B2030200	Door-Passage-Single-Flush	Door Passage Single Flush_36" x 80"	01 TO SOG	2032	914	110
B2030200	Door-Passage-Single-Flush	Door Passage Single Flush_36" x 80"	01 TO SOG	2032	914	111
B2030200	Door-Passage-Single-Flush	Door Passage Single Flush_36" x 80"	01 TO SOG	2032	914	112
B2030200	Door-Passage-Single-Flush	Door Passage Single Flush_36" x 80"	01 TO SOG	2032	914	108
B2030200	Door-Passage-Single-Flush	Door Passage Single Flush_36" x 80"	01 TO SOG	2032	914	114
B2030200	Door-Passage-Single-Flush	Door Passage Single Flush_36" x 80" _Metal	01 TO SOG	2032	914	113
B2030200	Door-Passage-Single-Flush	Door Passage Single Flush_36" x 80" _Metal	01 TO SOG	2032	914	115
B2030100	Door-Passage-Single-Vision_Lite	Door Passage Sngle Vision Lite_36" x 80"	01 TO SOG	2032	914	103
B2030100	Door-Passage-Single-Vision_Lite	Door Passage Sngle Vision Lite_36" x 80"	01 TO SOG	2032	914	104
B2030100	Door-Passage-Single-Vision_Lite	Door Passage Sngle Vision Lite_36" x 80"	01 TO SOG	2032	914	105
B2030100	Door-Passage-Single-Vision_Lite	Door Passage Sngle Vision Lite_36" x 80"	01 TO SOG	2032	914	106
B2030100	Door-Passage-Single-Vision_Lite	Door Passage Sngle Vision Lite_36" x 80"	01 TO SOG	2032	914	107
B2030100	Door-Passage-Single-Vision_Lite	Door Passage Sngle Vision Lite_36" x 80"	01 TO SOG	2032	914	102A
B2030100	Door-Passage-Single-Vision_Lite	Door Passage Sngle Vision Lite_36" x 80"	01 TO SOG	2032	914	102B
B2030100	Door-Passage-Single-Vision_Lite	Door Passage Sngle Vision Lite_36" x 80"	01 TO SOG	2032	914	109
01 TO SOG: 19						
B2030100	Door-Curtain-Wall-Single-Glass	Single Glass Door	02 TO Second Floor	2407	1460	213A
B2030100	Door-Curtain-Wall-Single-Glass	Single Glass Door	02 TO Second Floor	2407	1460	213B
C1020100	Door-Double-Glass	Door Double Glass_72" x 84"	02 TO Second Floor	2134	1829	201A
C1020100	Door-Double-Glass	Door Double Glass_72" x 84"	02 TO Second Floor	2134	1829	201B
B2030200	Door-Passage-Single-Flush	Door Passage Single Flush_36" x 80"	02 TO Second Floor	2032	914	212
B2030200	Door-Passage-Single-Flush	Door Passage Single Flush_36" x 80"	02 TO Second Floor	2032	914	211
B2030200	Door-Passage-Single-Flush	Door Passage Single Flush_36" x 80"	02 TO Second Floor	2032	914	215
B2030200	Door-Passage-Single-Flush	Door Passage Single Flush_36" x 80"	02 TO Second Floor	2032	914	209
B2030200	Door-Passage-Single-Flush	Door Passage Single Flush_36" x 80"	02 TO Second Floor	2032	914	214
B2030200	Door-Passage-Single-Flush	Door Passage Single Flush_36" x 80"	02 TO Second Floor	2032	914	208
B2030100	Door-Passage-Single-Vision_Lite	Door Passage Sngle Vision Lite_36" x 80"	02 TO Second Floor	2032	914	203
B2030100	Door-Passage-Single-Vision_Lite	Door Passage Sngle Vision Lite_36" x 80"	02 TO Second Floor	2032	914	204
B2030100	Door-Passage-Single-Vision_Lite	Door Passage Sngle Vision Lite_36" x 80"	02 TO Second Floor	2032	914	205
B2030100	Door-Passage-Single-Vision_Lite	Door Passage Sngle Vision Lite_36" x 80"	02 TO Second Floor	2032	914	206
B2030100	Door-Passage-Single-Vision_Lite	Door Passage Sngle Vision Lite_36" x 80"	02 TO Second Floor	2032	914	210
B2030100	Door-Passage-Single-Vision_Lite	Door Passage Sngle Vision Lite_36" x 80"	02 TO Second Floor	2032	914	207
02 TO Second Floor: 16						
B2030100	Door-Curtain-Wall-Single-Glass	Single Glass Door	03 TO Third Floor	3016	1300	300A
B2030100	Door-Curtain-Wall-Single-Glass	Single Glass Door	03 TO Third Floor	2407	1460	303A
B2030100	Door-Curtain-Wall-Single-Glass	Single Glass Door	03 TO Third Floor	2407	1460	303B
C1020100	Door-Double-Glass	Door Double Glass_72" x 84"	03 TO Third Floor	2134	1829	301A
C1020100	Door-Double-Glass	Door Double Glass_72" x 84"	03 TO Third Floor	2134	1829	301B
B2030200	Door-Passage-Single-Flush	Door Passage Single Flush_36" x 80"	03 TO Third Floor	2032	914	304
B2030200	Door-Passage-Single-Flush	Door Passage Single Flush_36" x 80"	03 TO Third Floor	2032	914	305
B2030200	Door-Passage-Single-Flush	Door Passage Single Flush_36" x 80"	03 TO Third Floor	2032	914	306
B2030200	Door-Passage-Single-Flush	Door Passage Single Flush_36" x 80"	03 TO Third Floor	2032	914	307
03 TO Third Floor: 9						
Grand total: 44						

Window Schedule			
Assembly Code	Family	Type	Count
B2020100	Window-Casement-Multi-Sash-Horizontal	Multi Sash Window_A_85" x 60"	15
B2020100	Window-Casement-Multi-Sash-Horizontal	Multi Sash Window_C_75" x 60"	1
B2020100	Window-Casement-Triple-Side-Transom	Triple Side Window_B_85" x 60"	23