




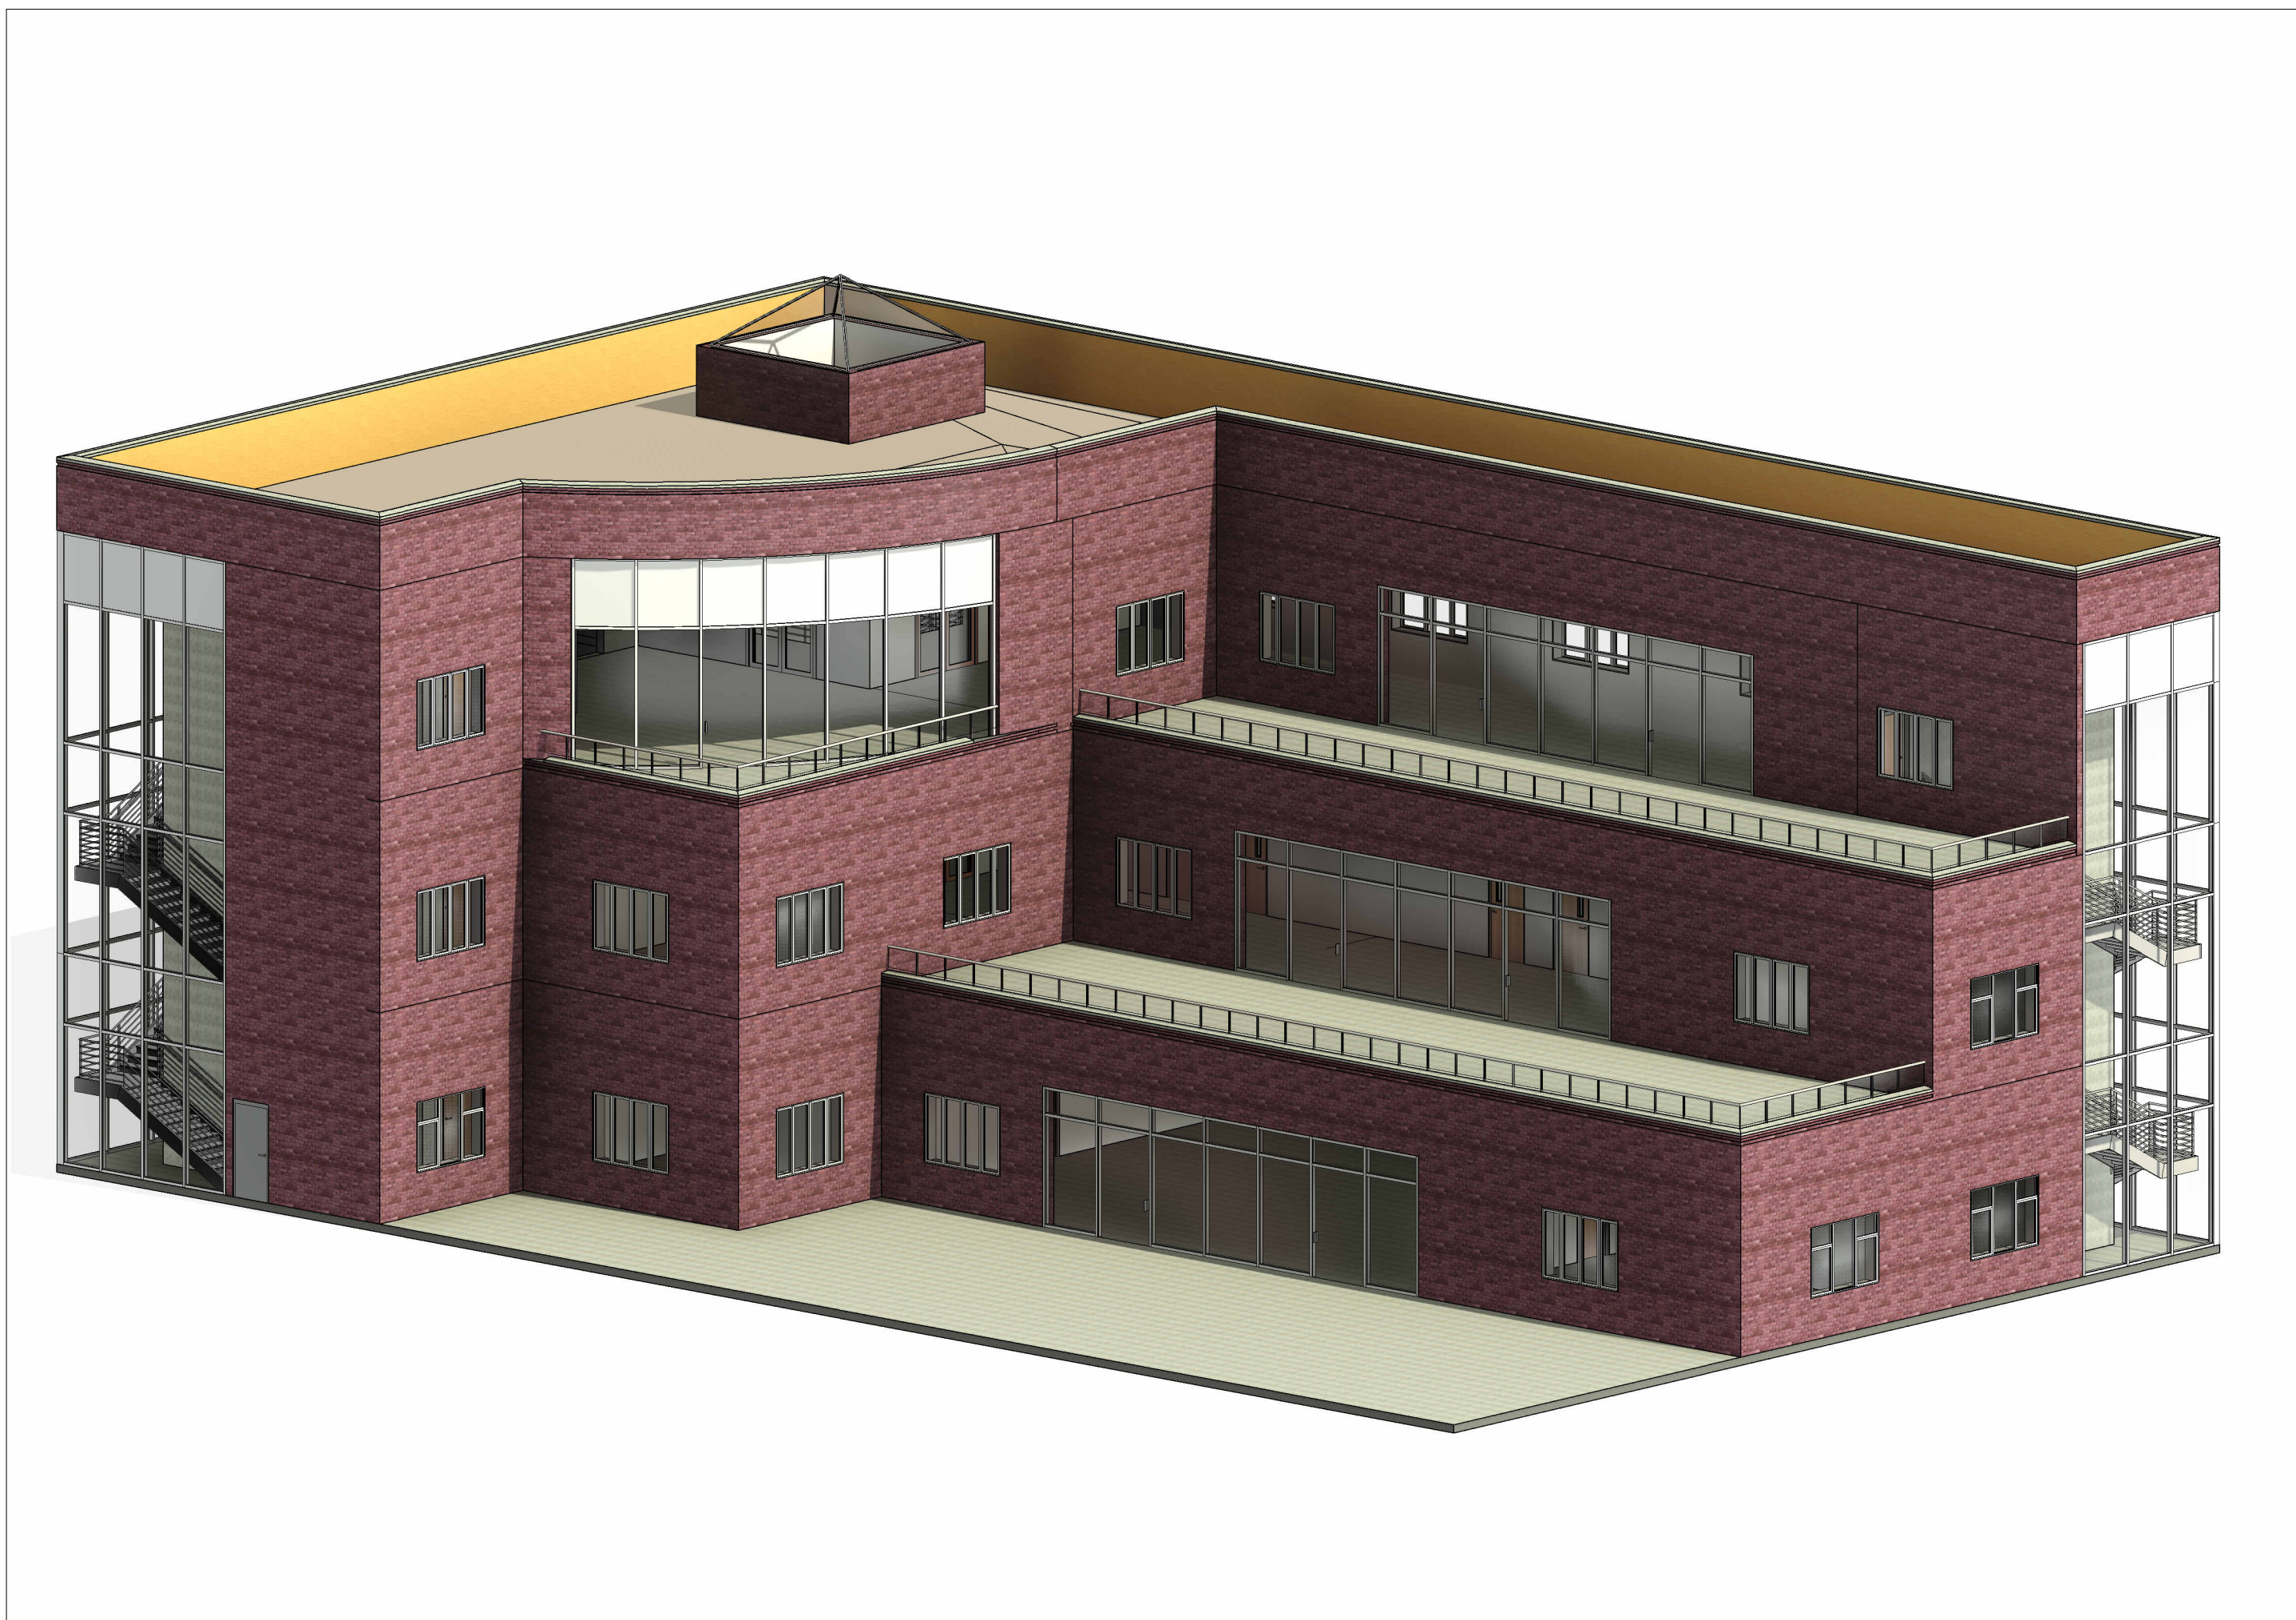


Sheet List			Architectural Model
Sheet Number	Sheet Name		
A000	Cover Page		
A100	Notes		
A101	01 TO SOG		
A102	02 TO Second Floor		
A103	03 TO Third Floor		
A104	04 TO Roof		
A105	01 First Floor RCP		
A106	02 Second Floor RCP		
A107	03 Third Floor RCP		Notes
A108	North Elevation		
A109	South Elevation		
A110	East Elevation		
A111	West Elevation		
A112	Sections		
A113	Sections		
A114	EW Section		
A115	Details		
<			

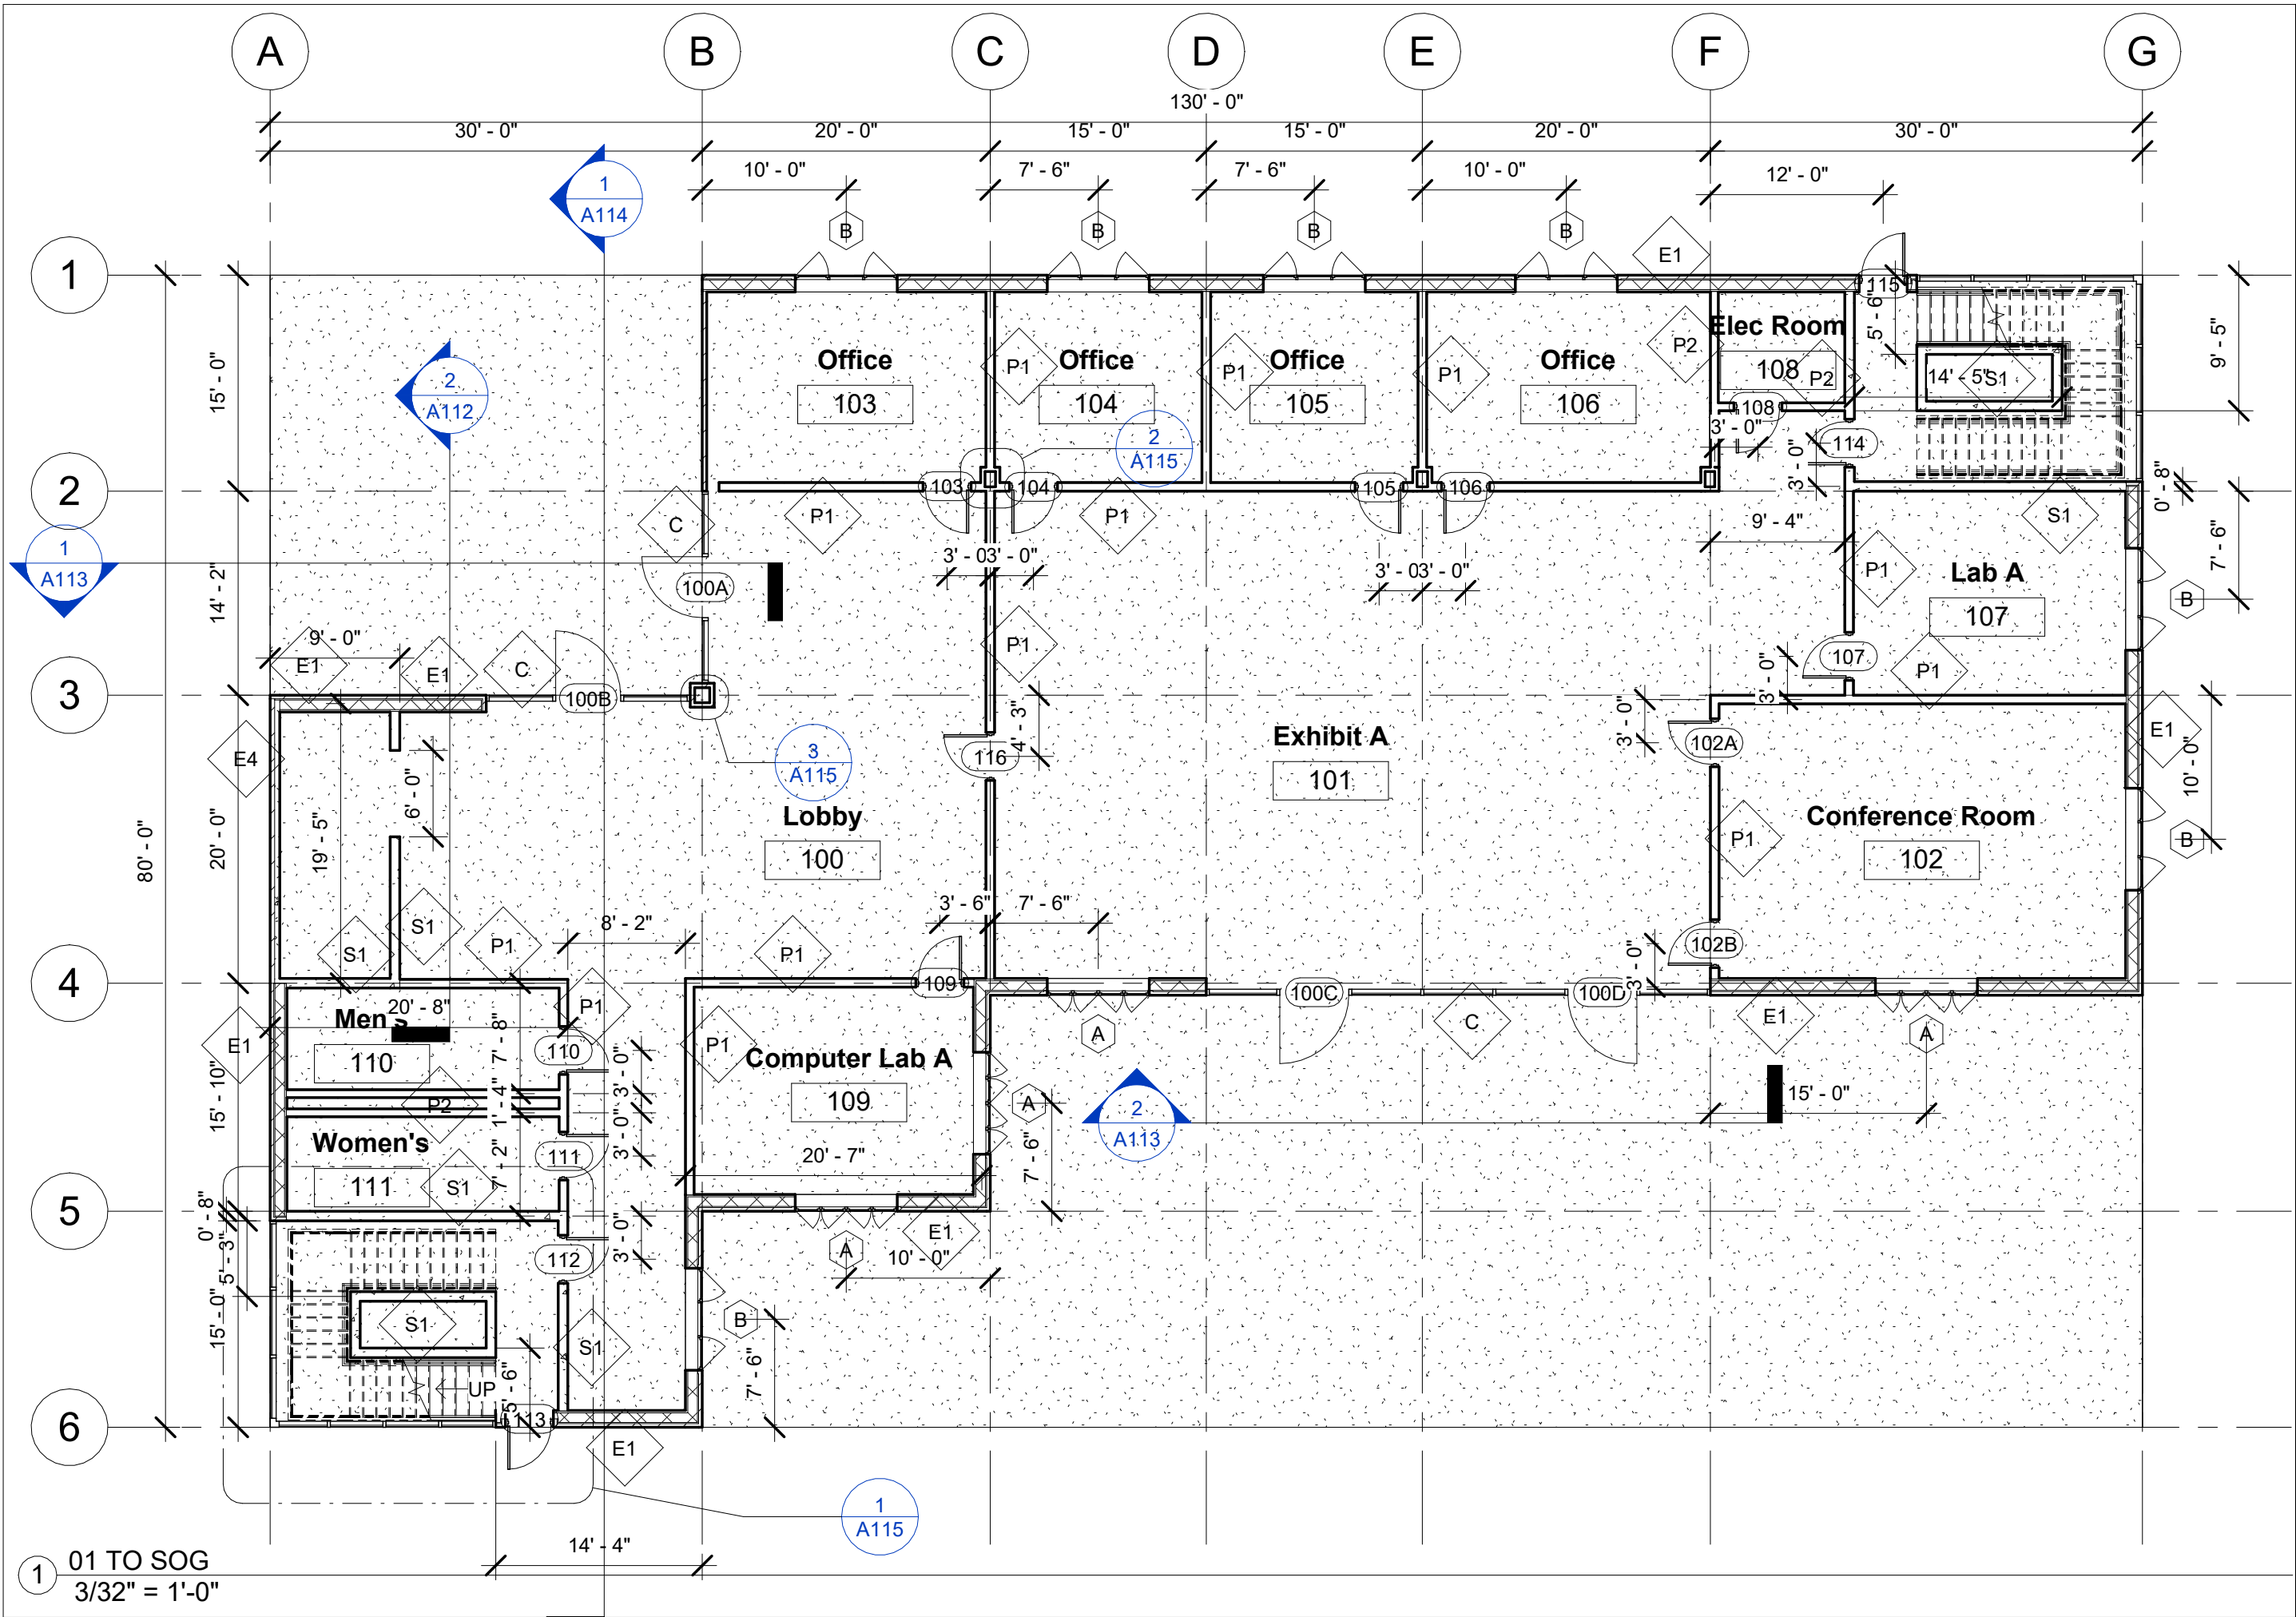

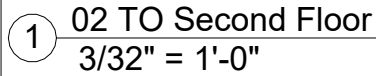

A102

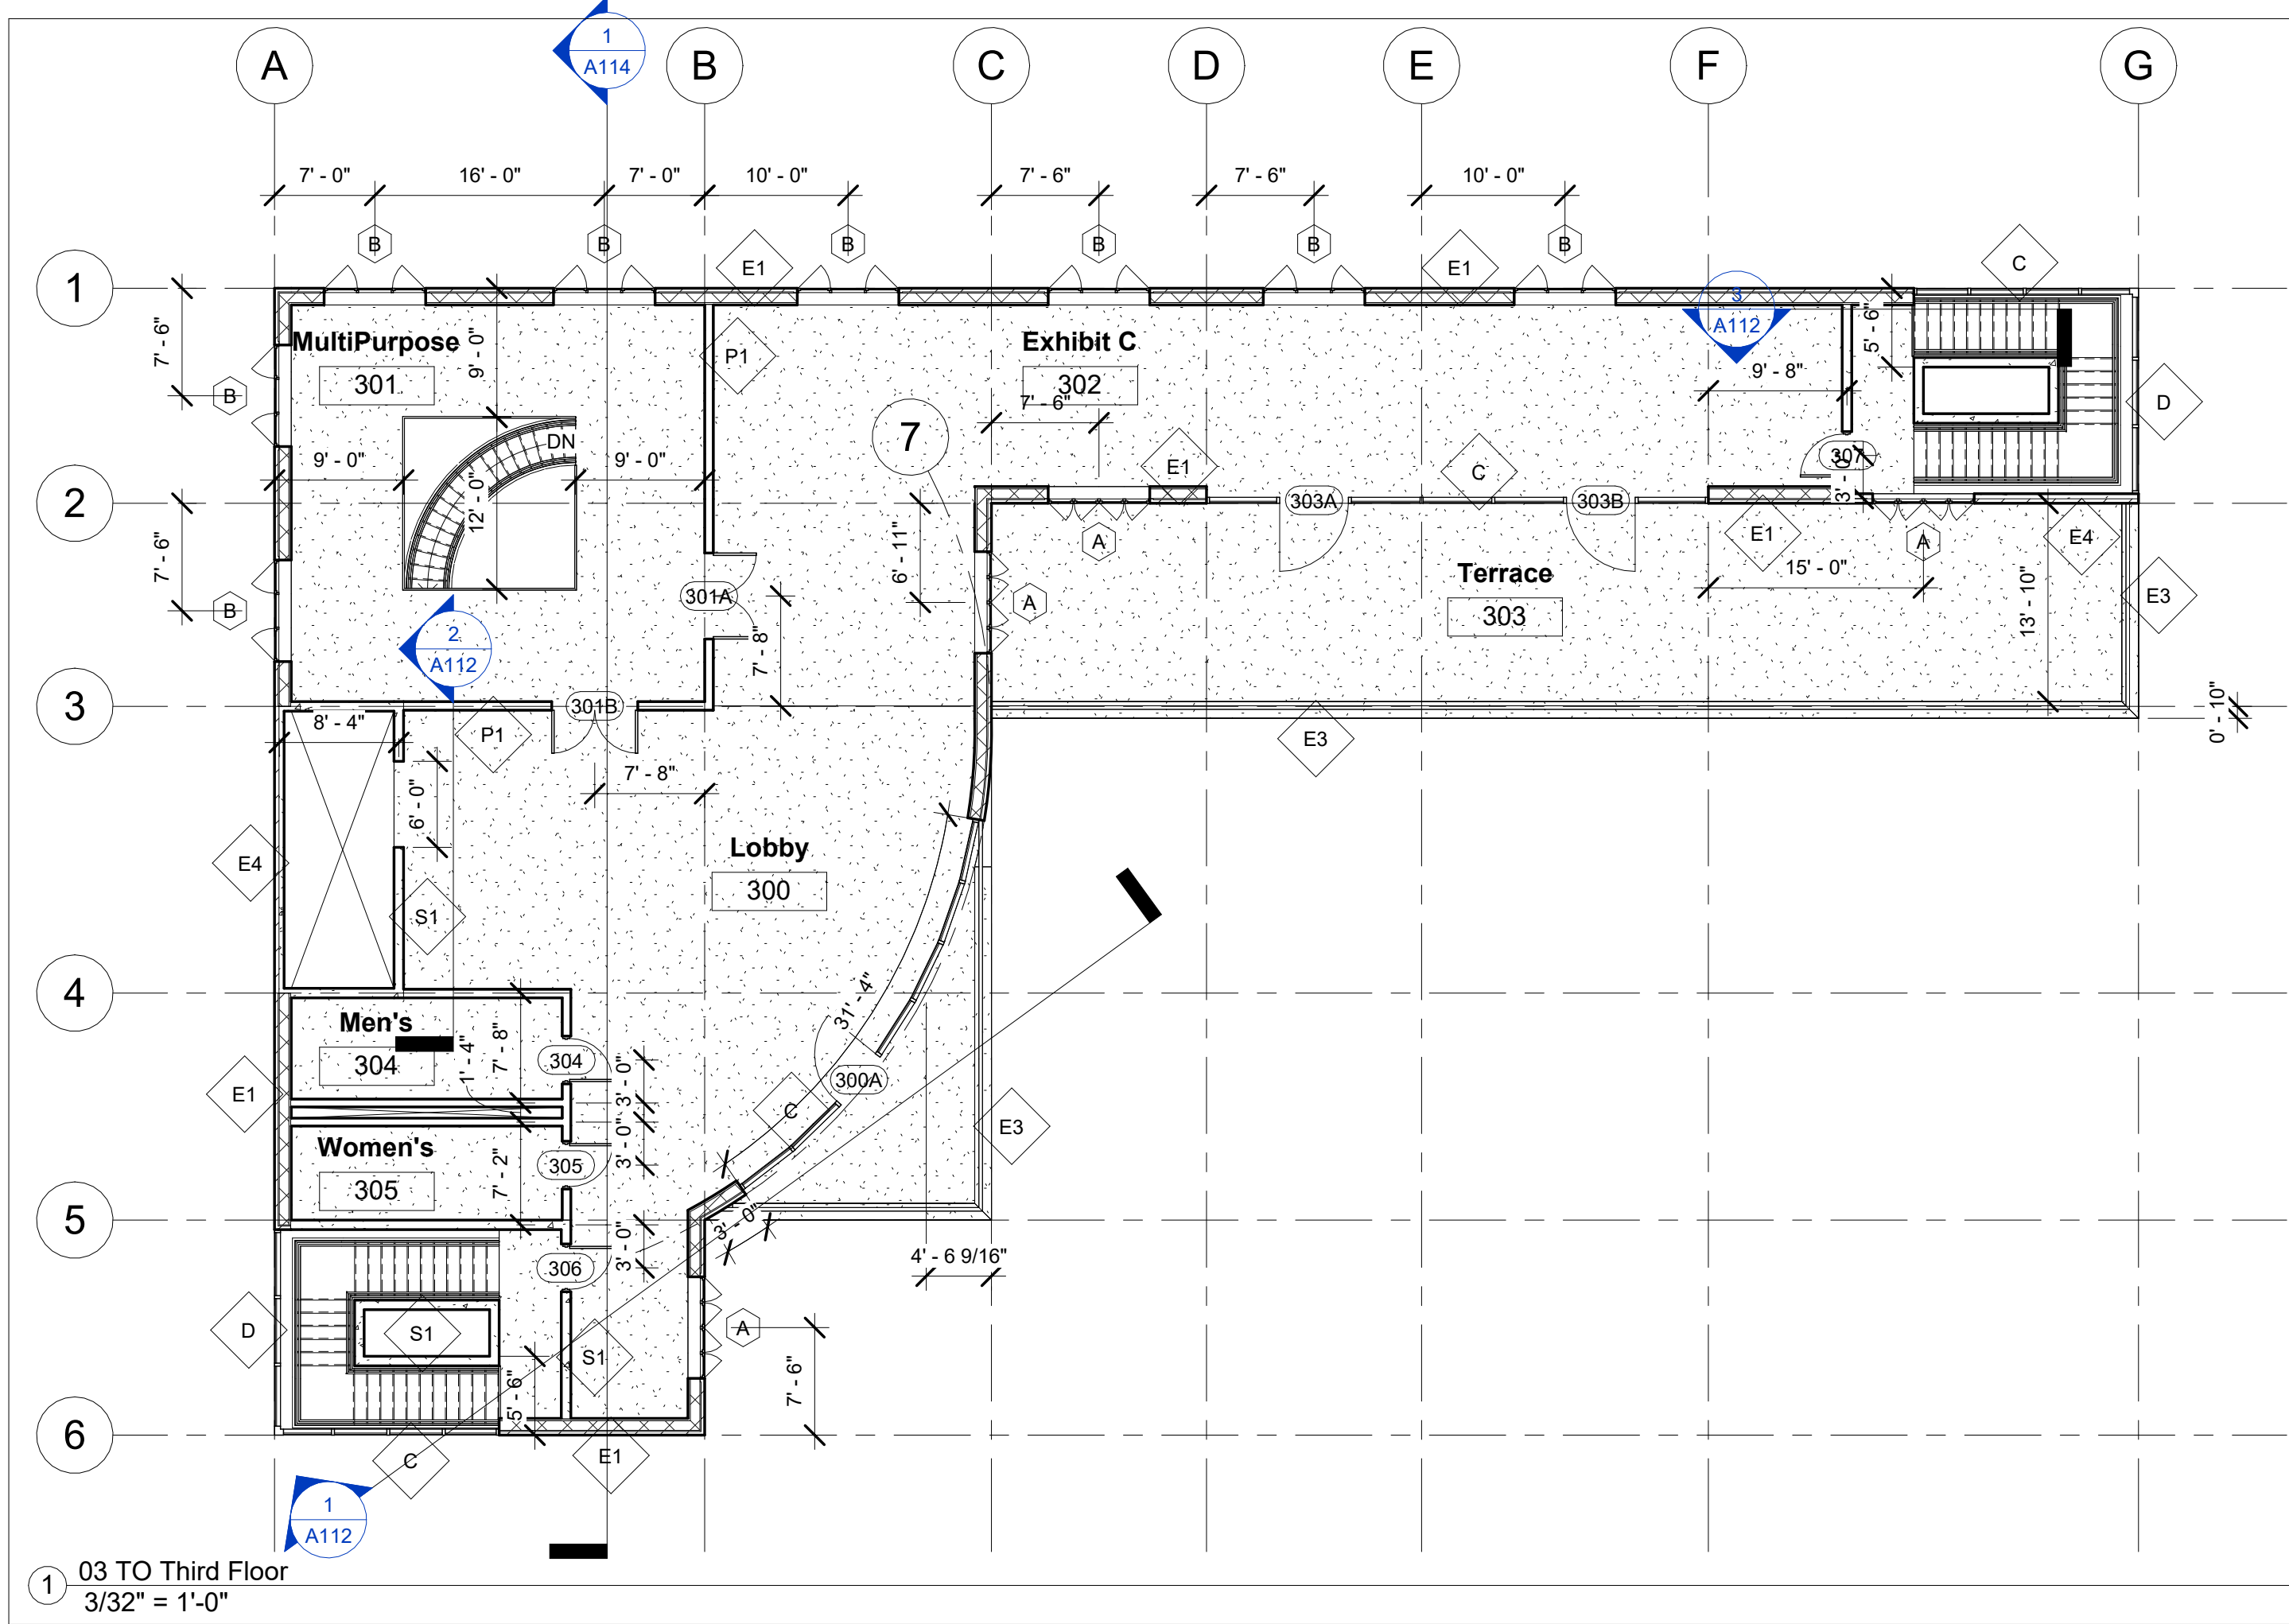


Architectural Model

03 TO Third Floor

Scale 3/32" = 1'-0"

A103

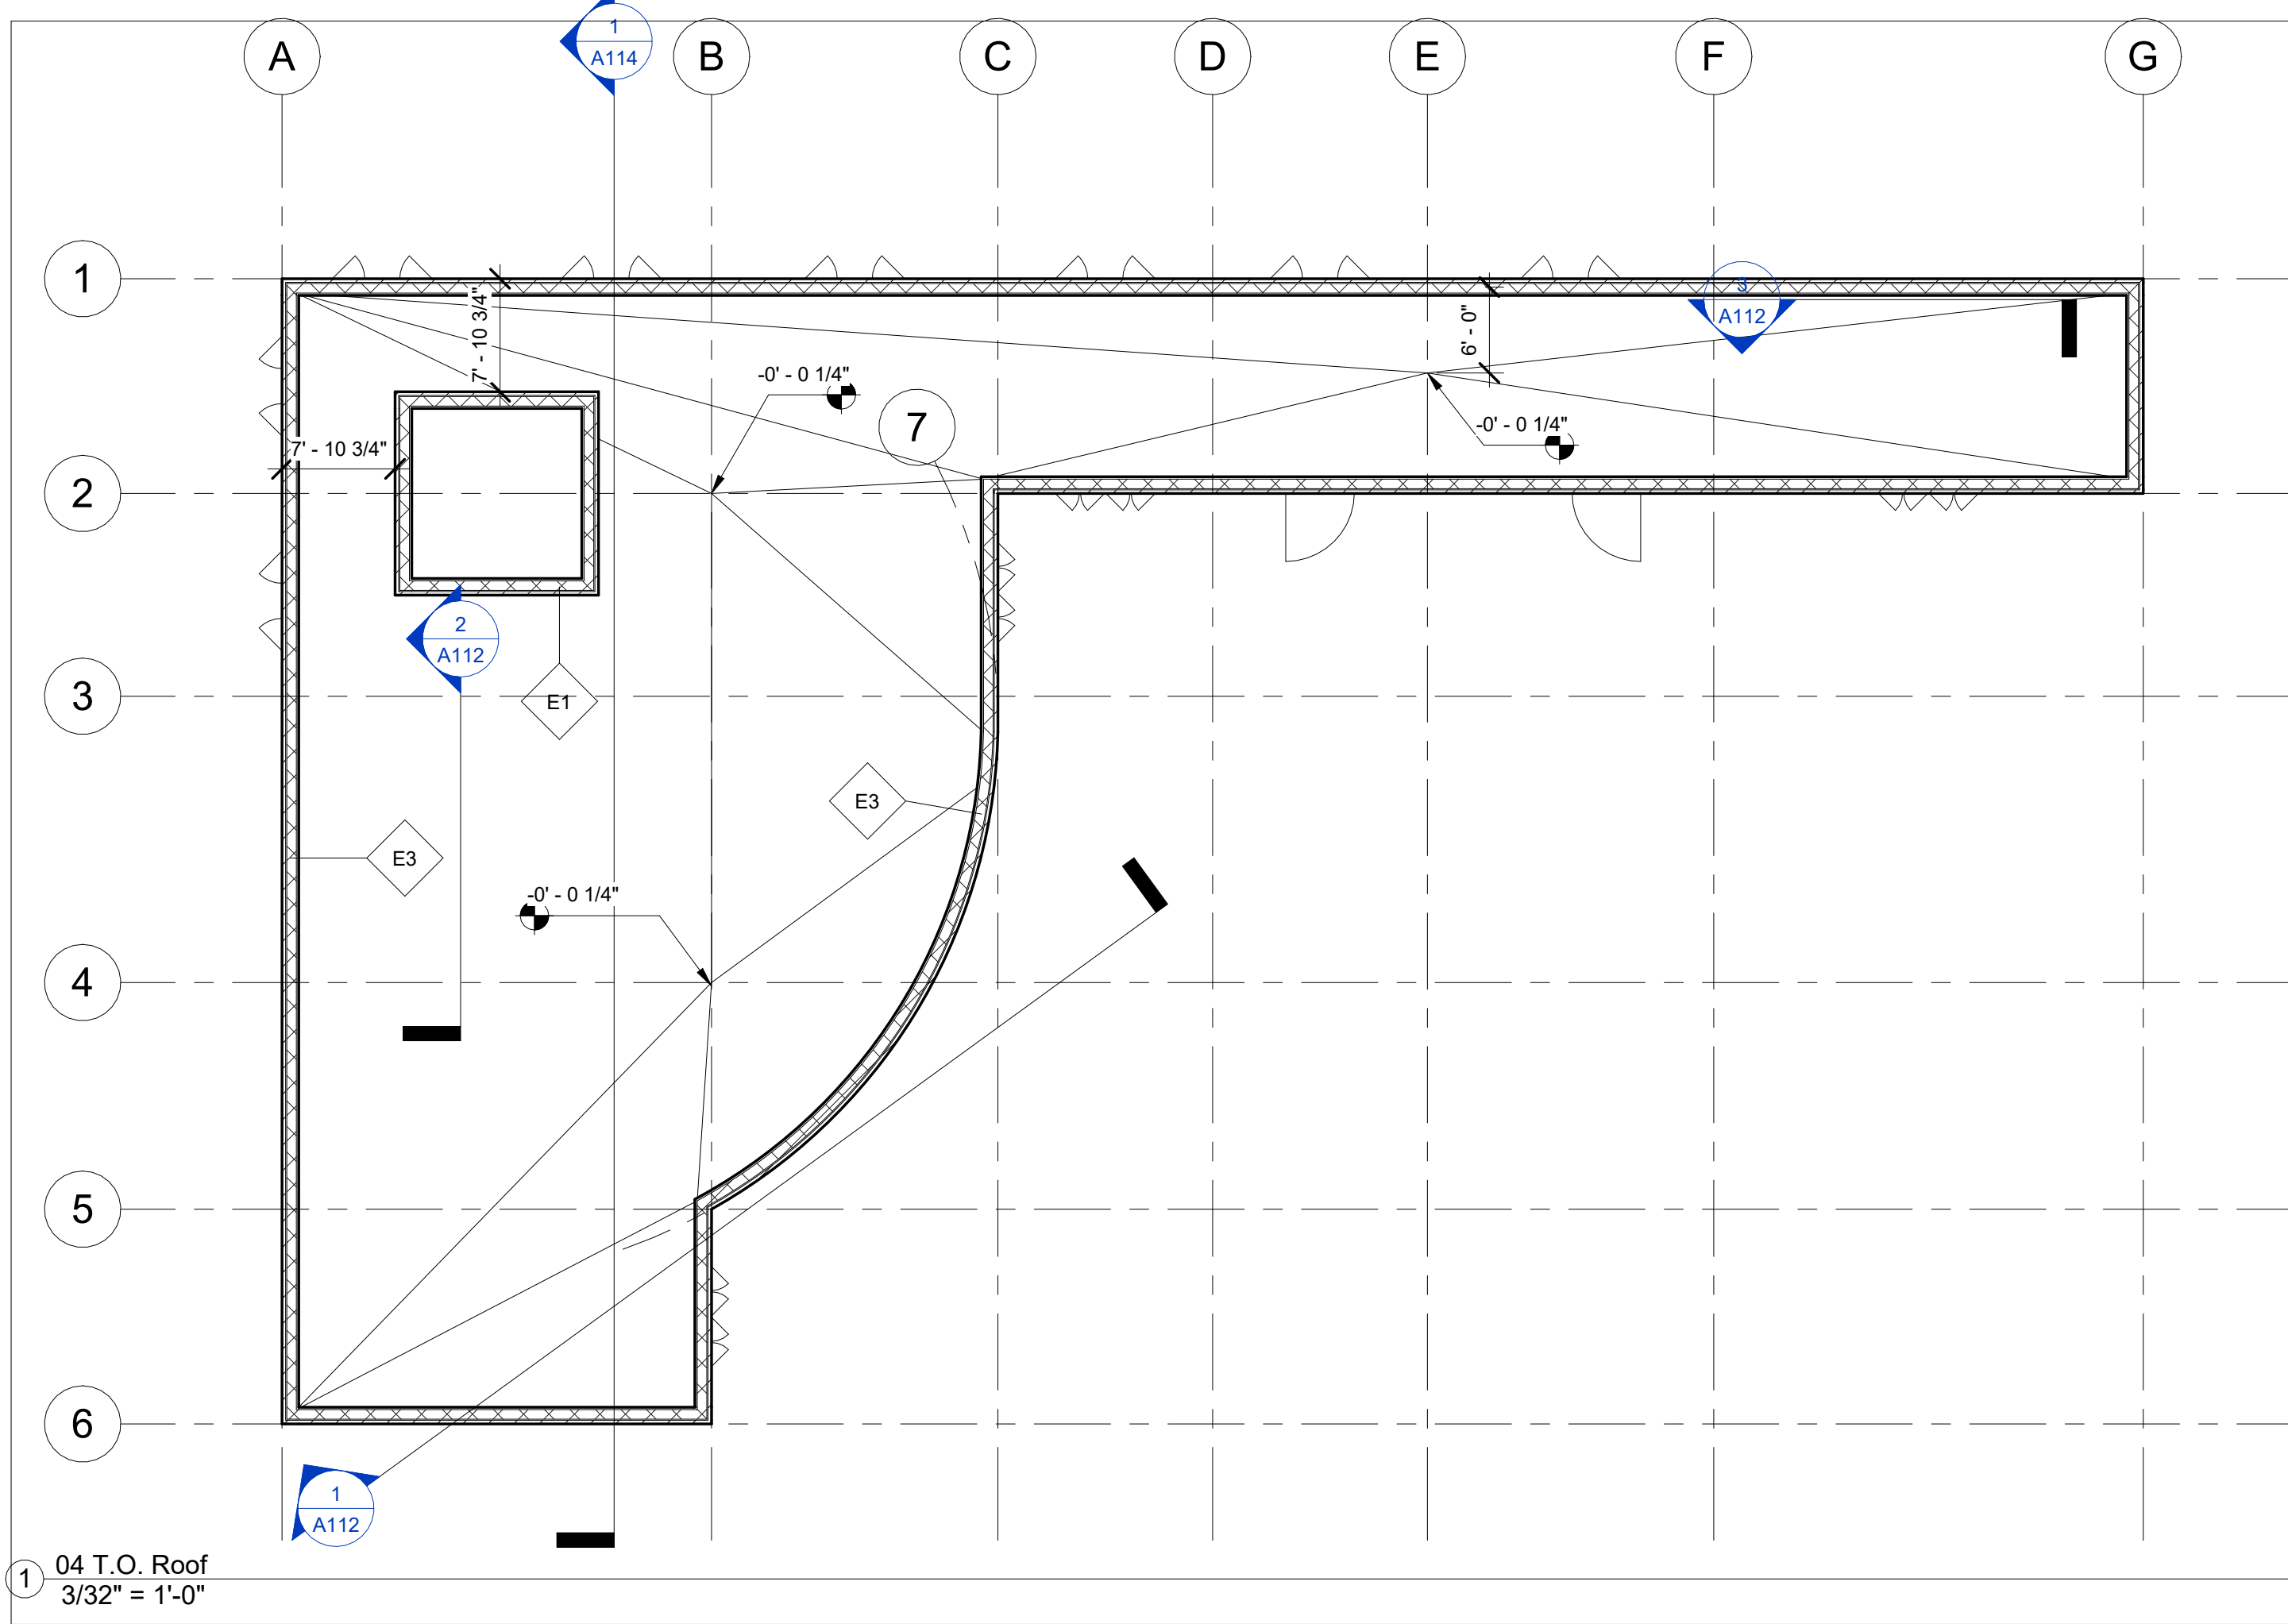


Architectural Model

04 TO Roof

Scale 3/32" = 1'-0"

A104

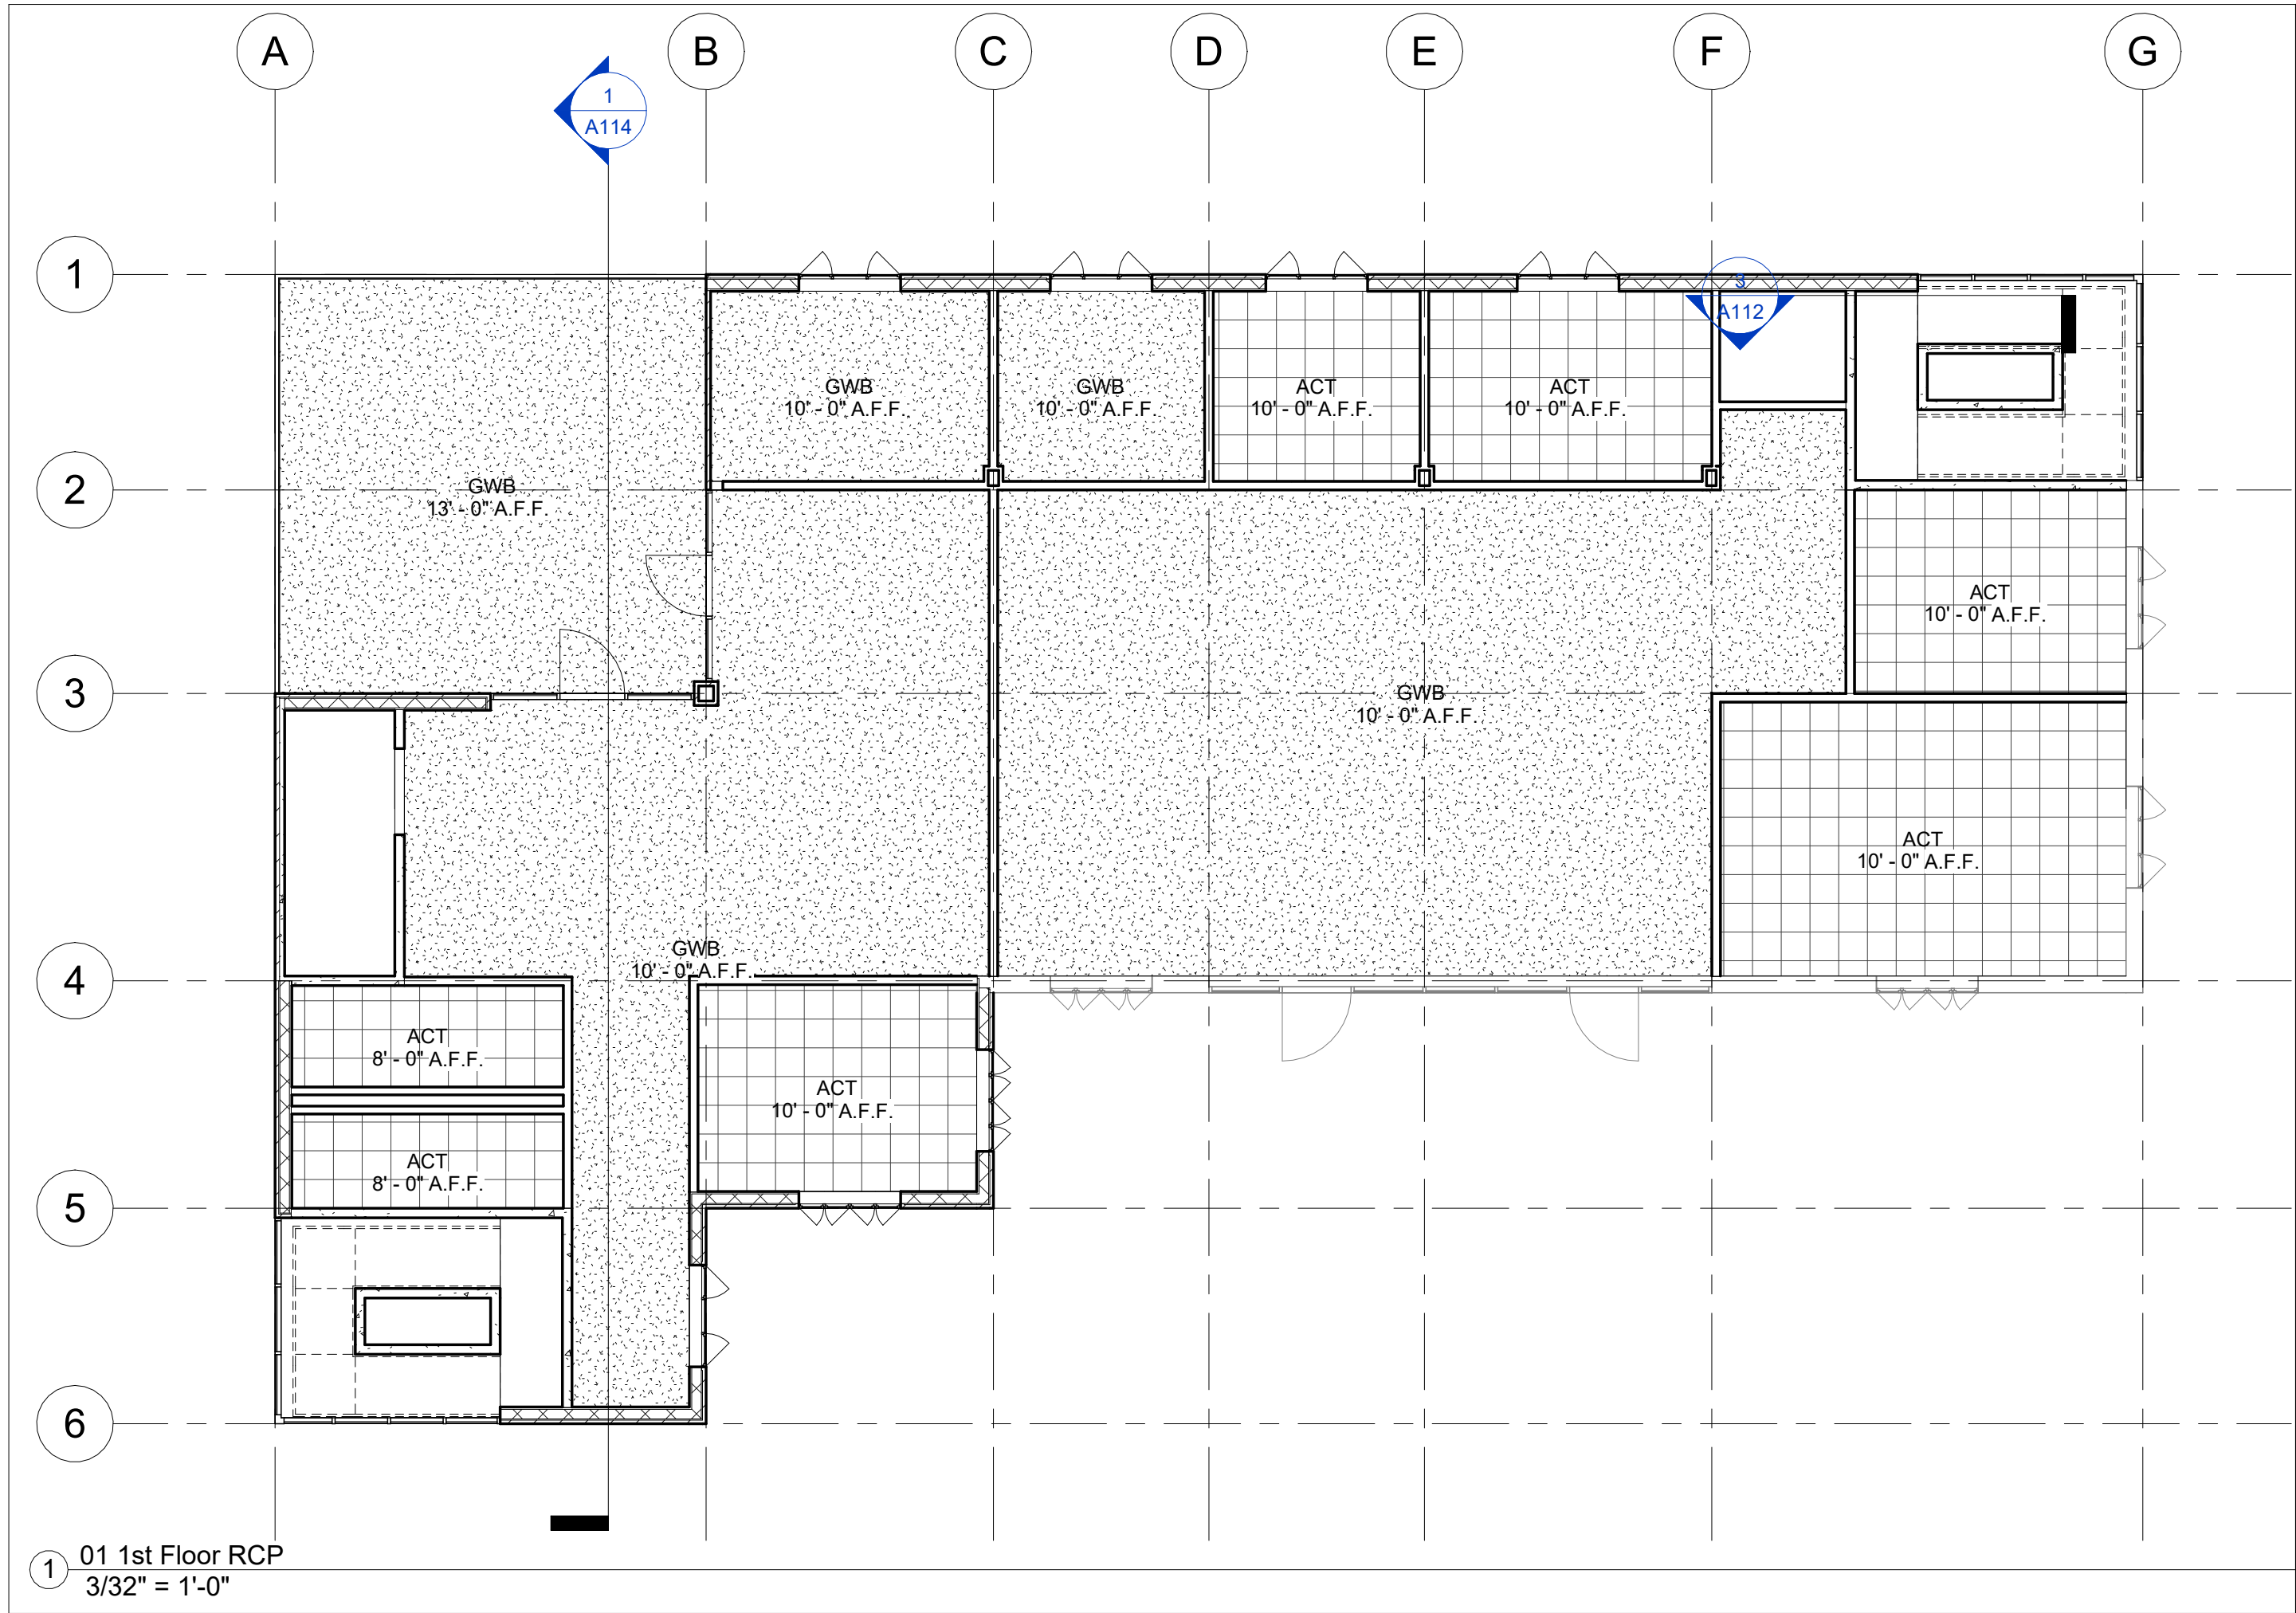


1 01 1st Floor RCP
3/32" = 1'-0"

Architectural Model

01 First Floor RCP

Scale 3/32" = 1'-0"

A105

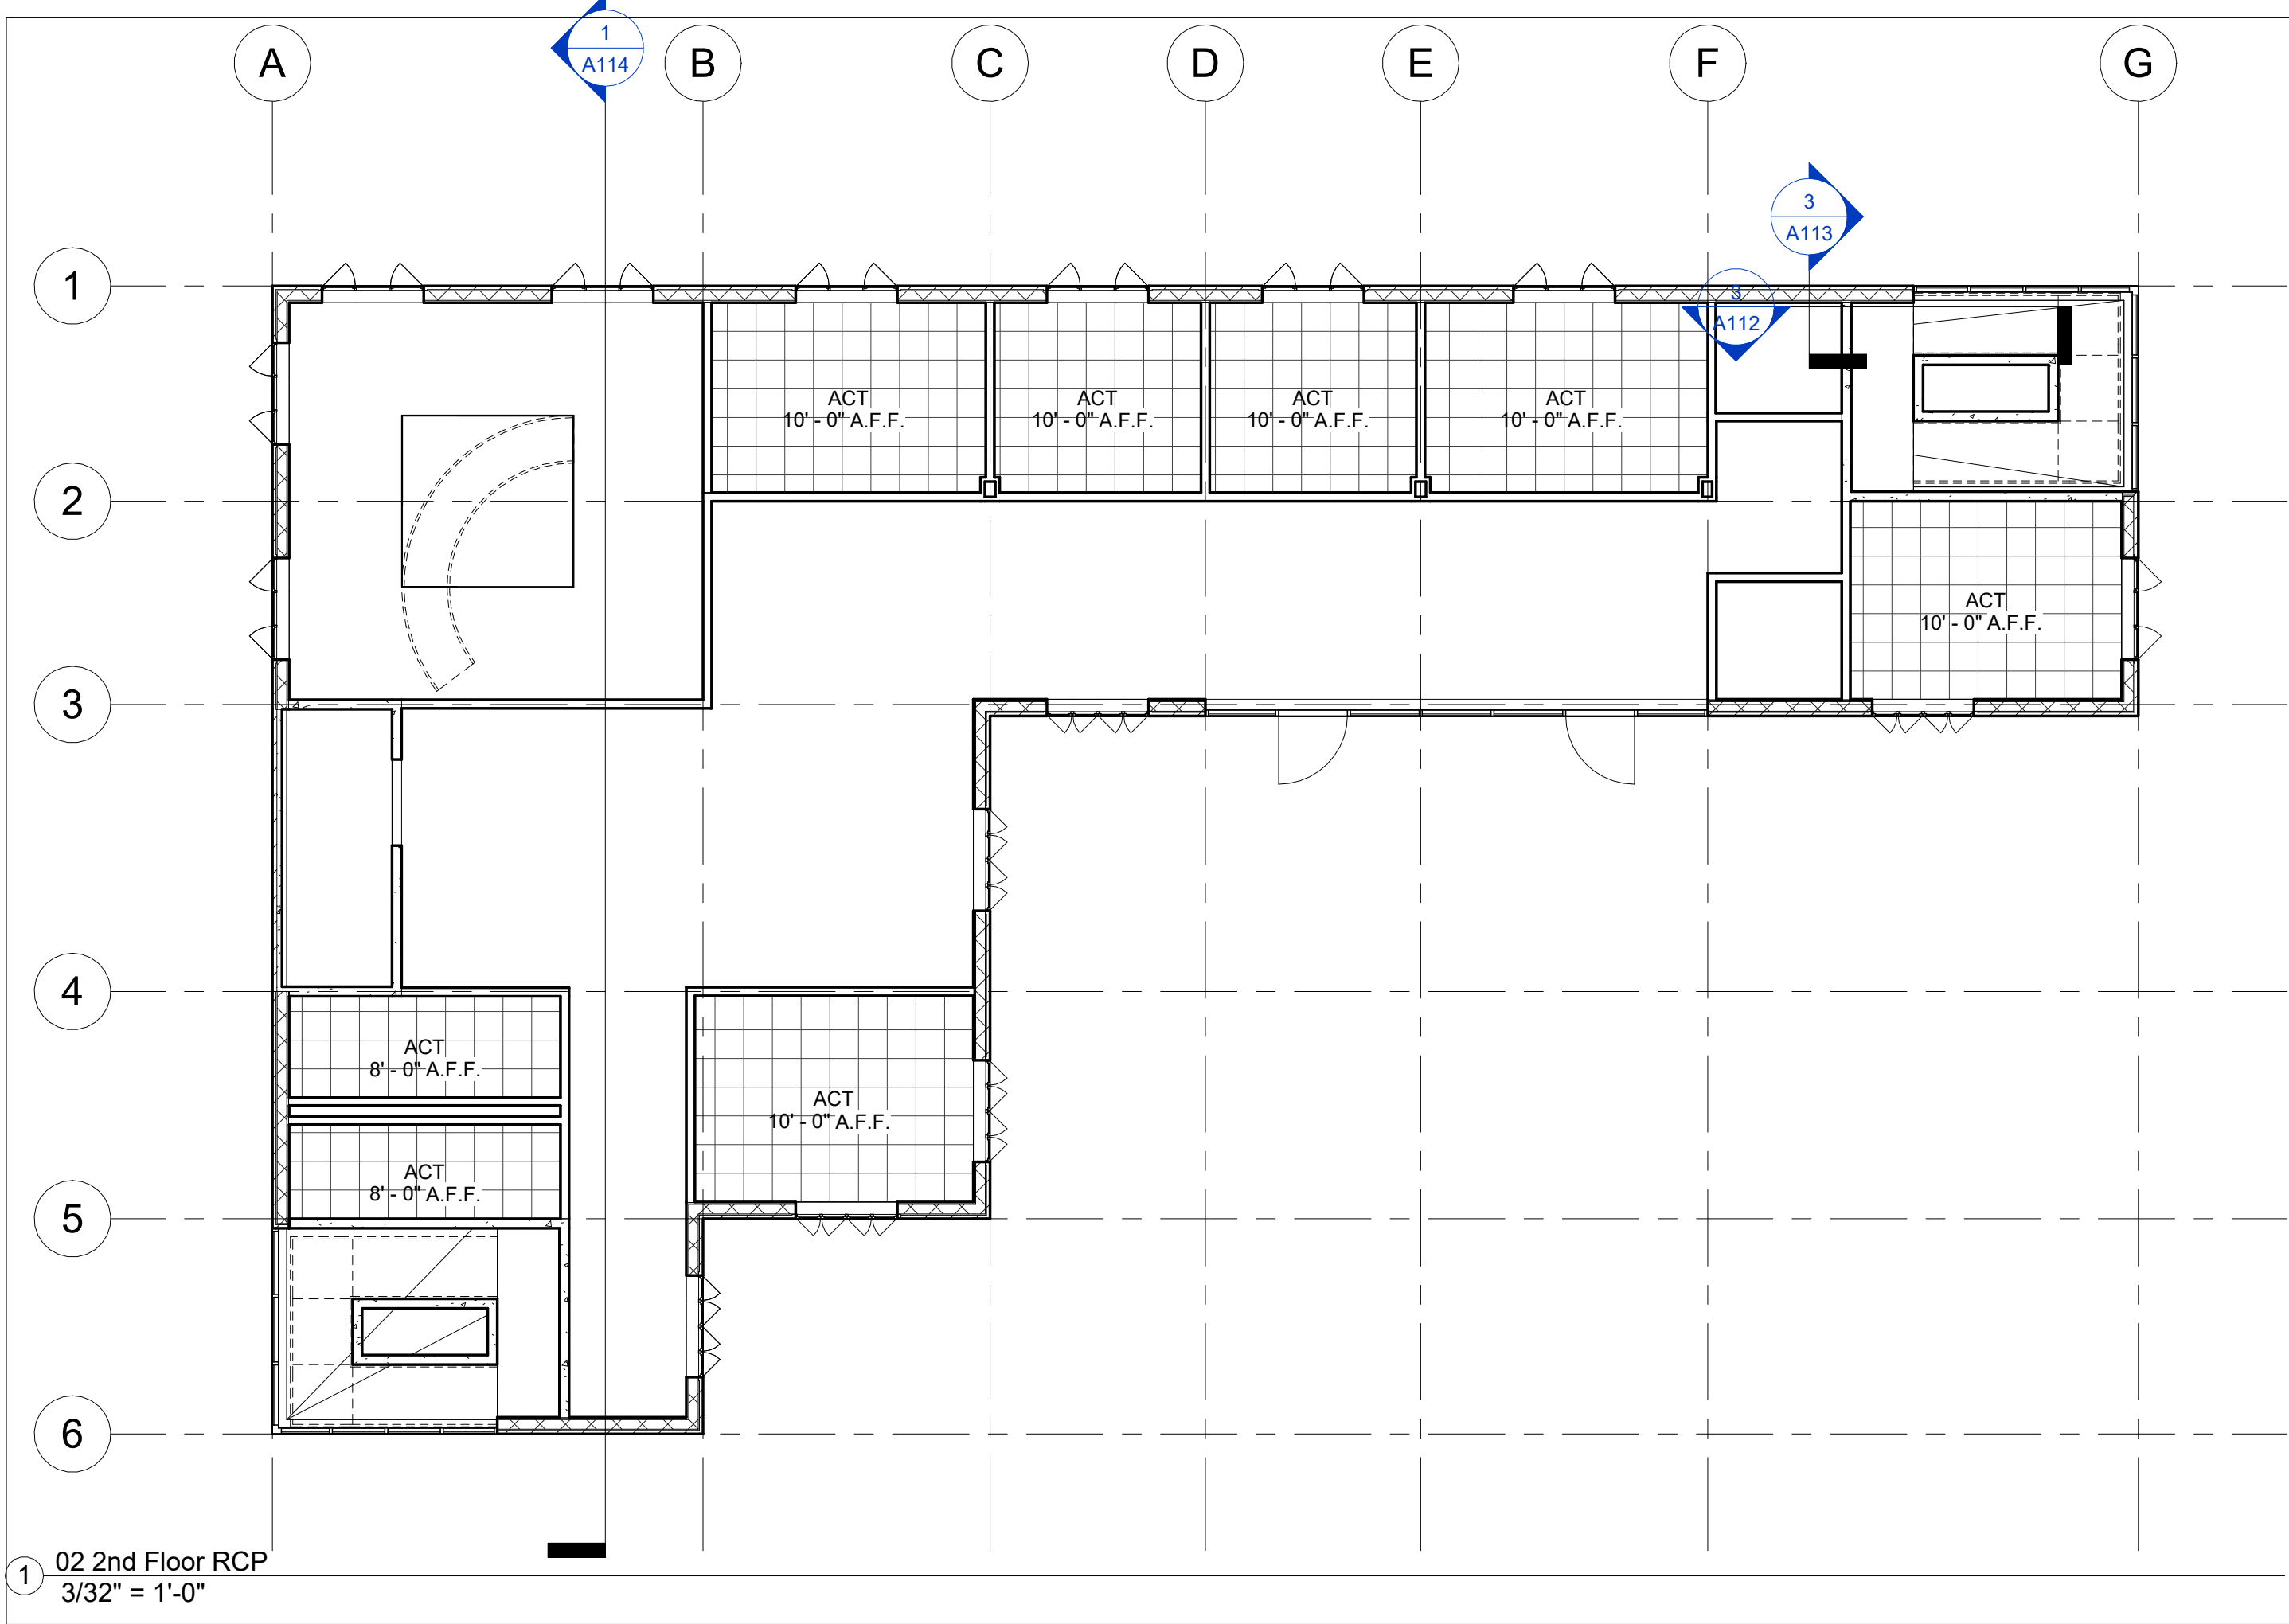


Architectural Model

02 Second Floor
RCP

Scale 3/32" = 1'-0"

A106

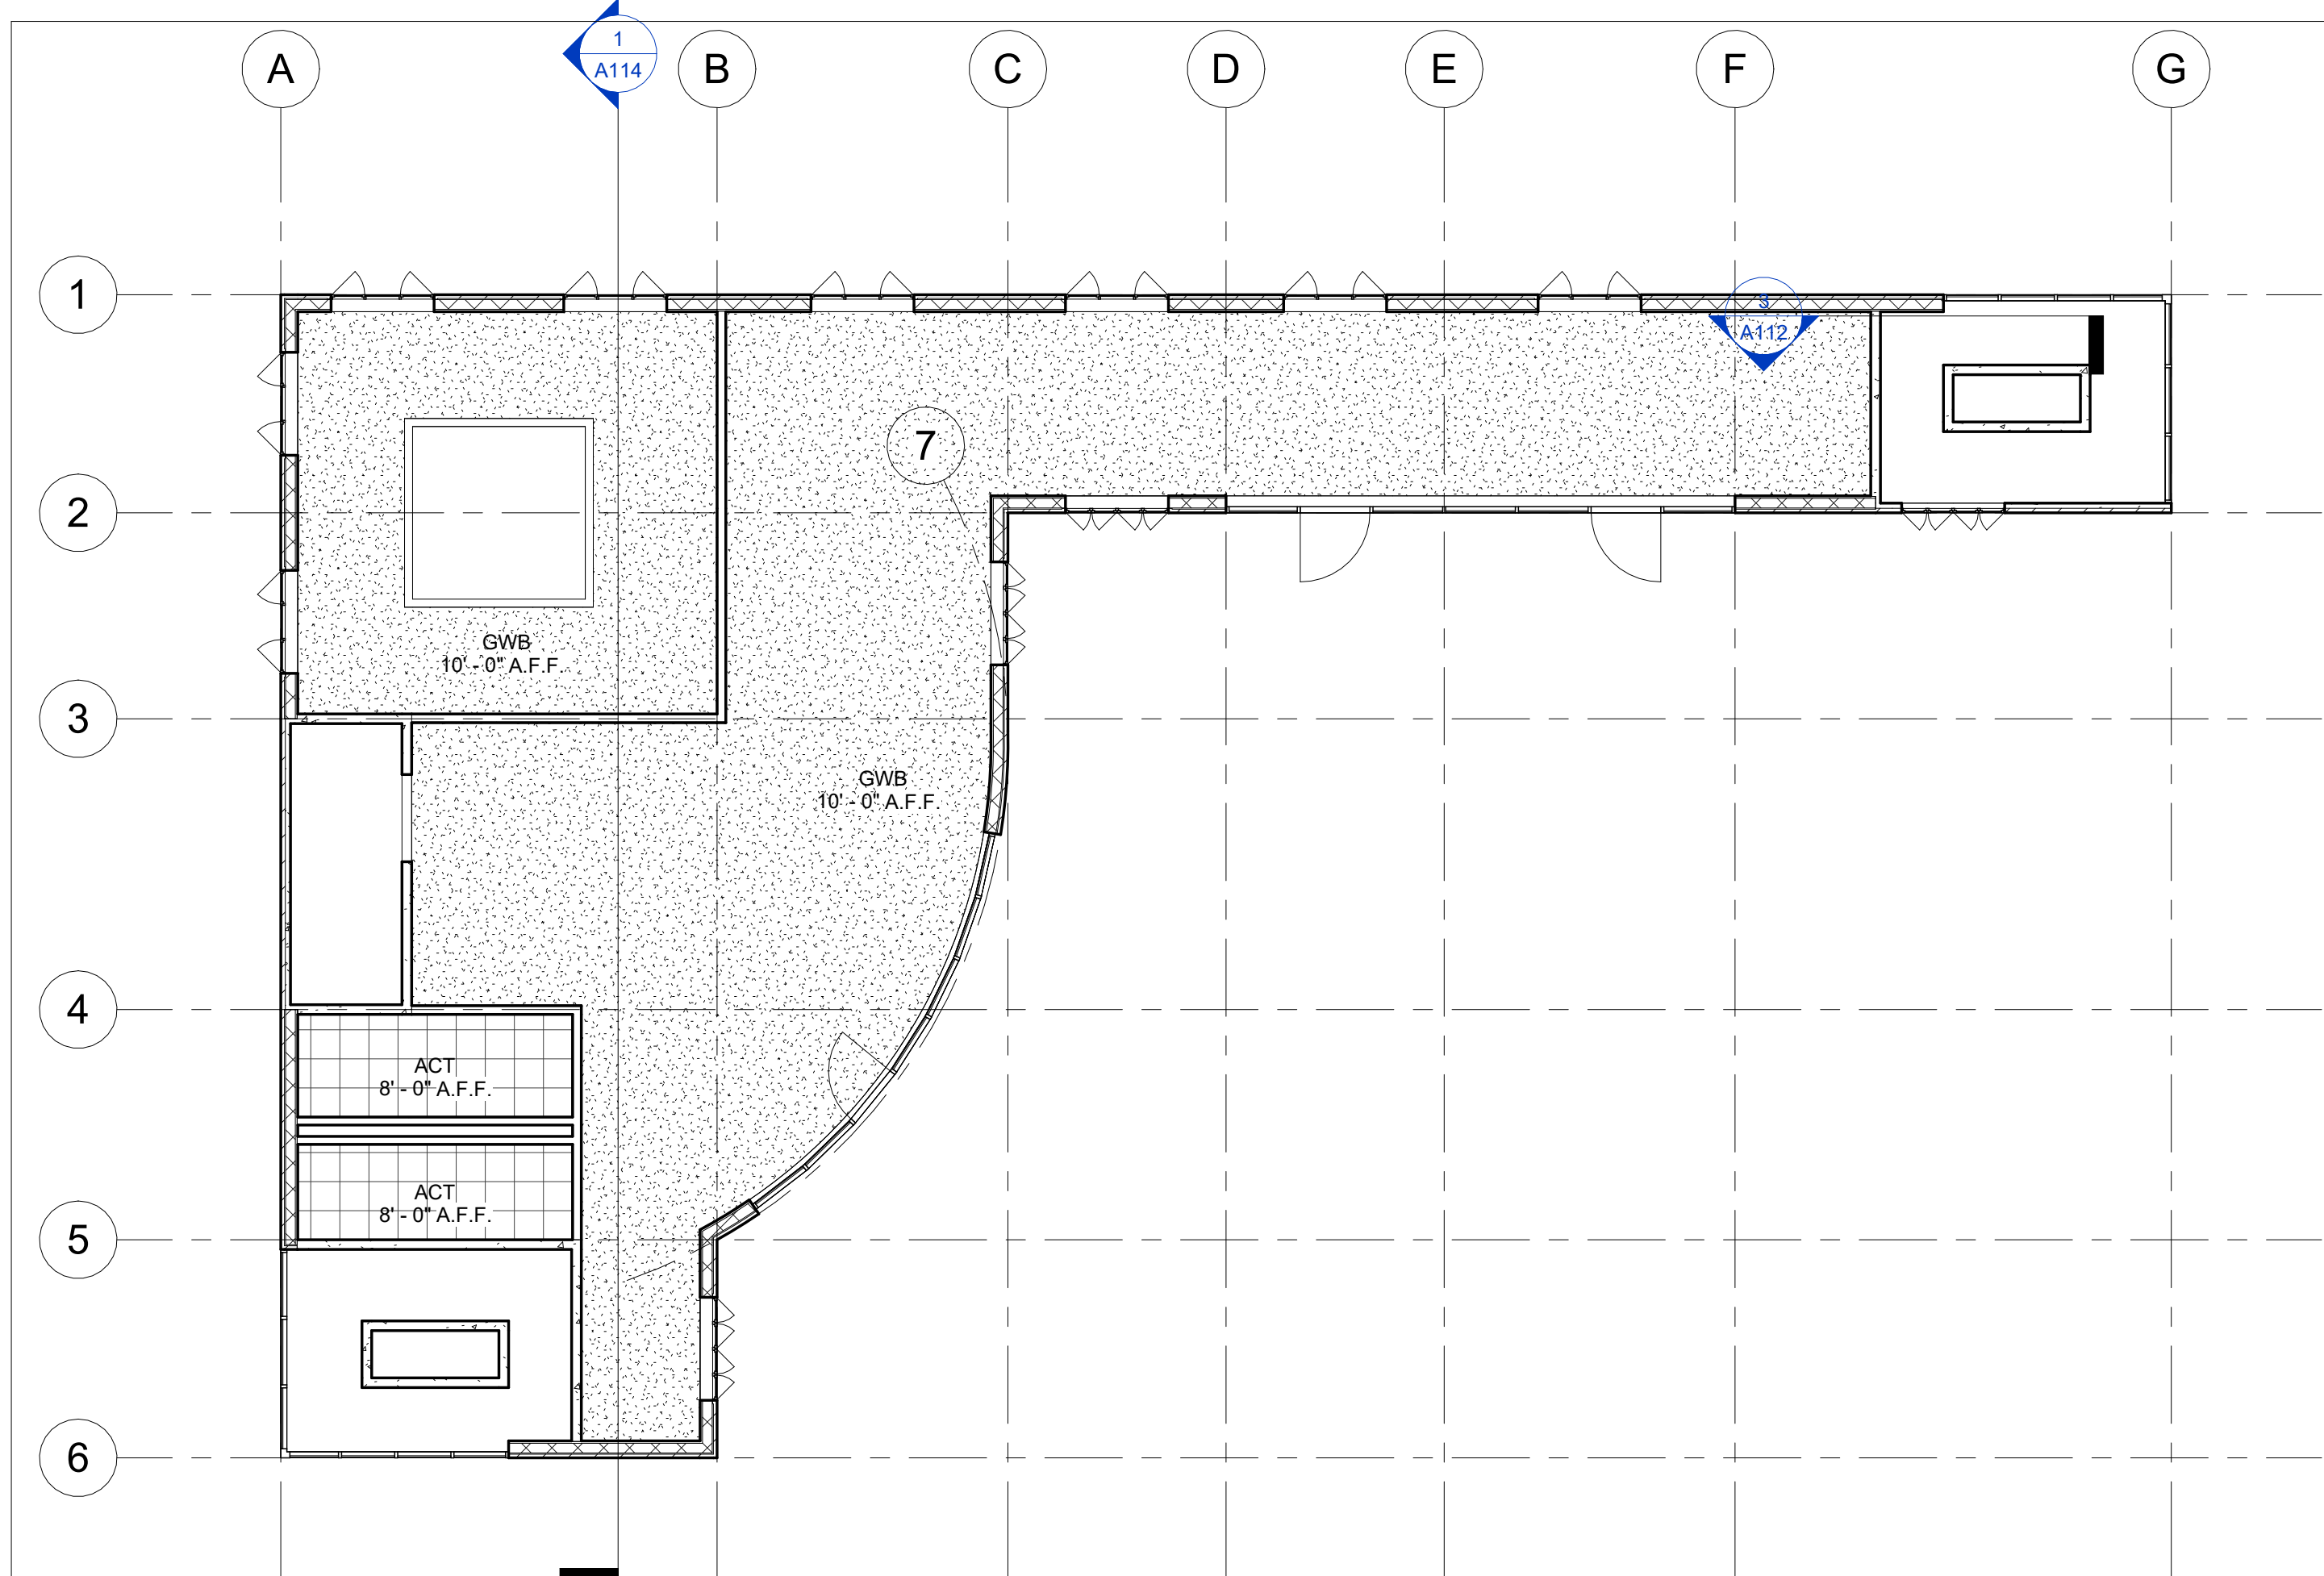

1 03 3rd Floor RCP
3/32" = 1'-0"

Architectural Model

03 Third Floor RCP

Scale 3/32" = 1'-0"

A107




Architectural Model

North Elevation

Scale 3/32" = 1'-0"

A108

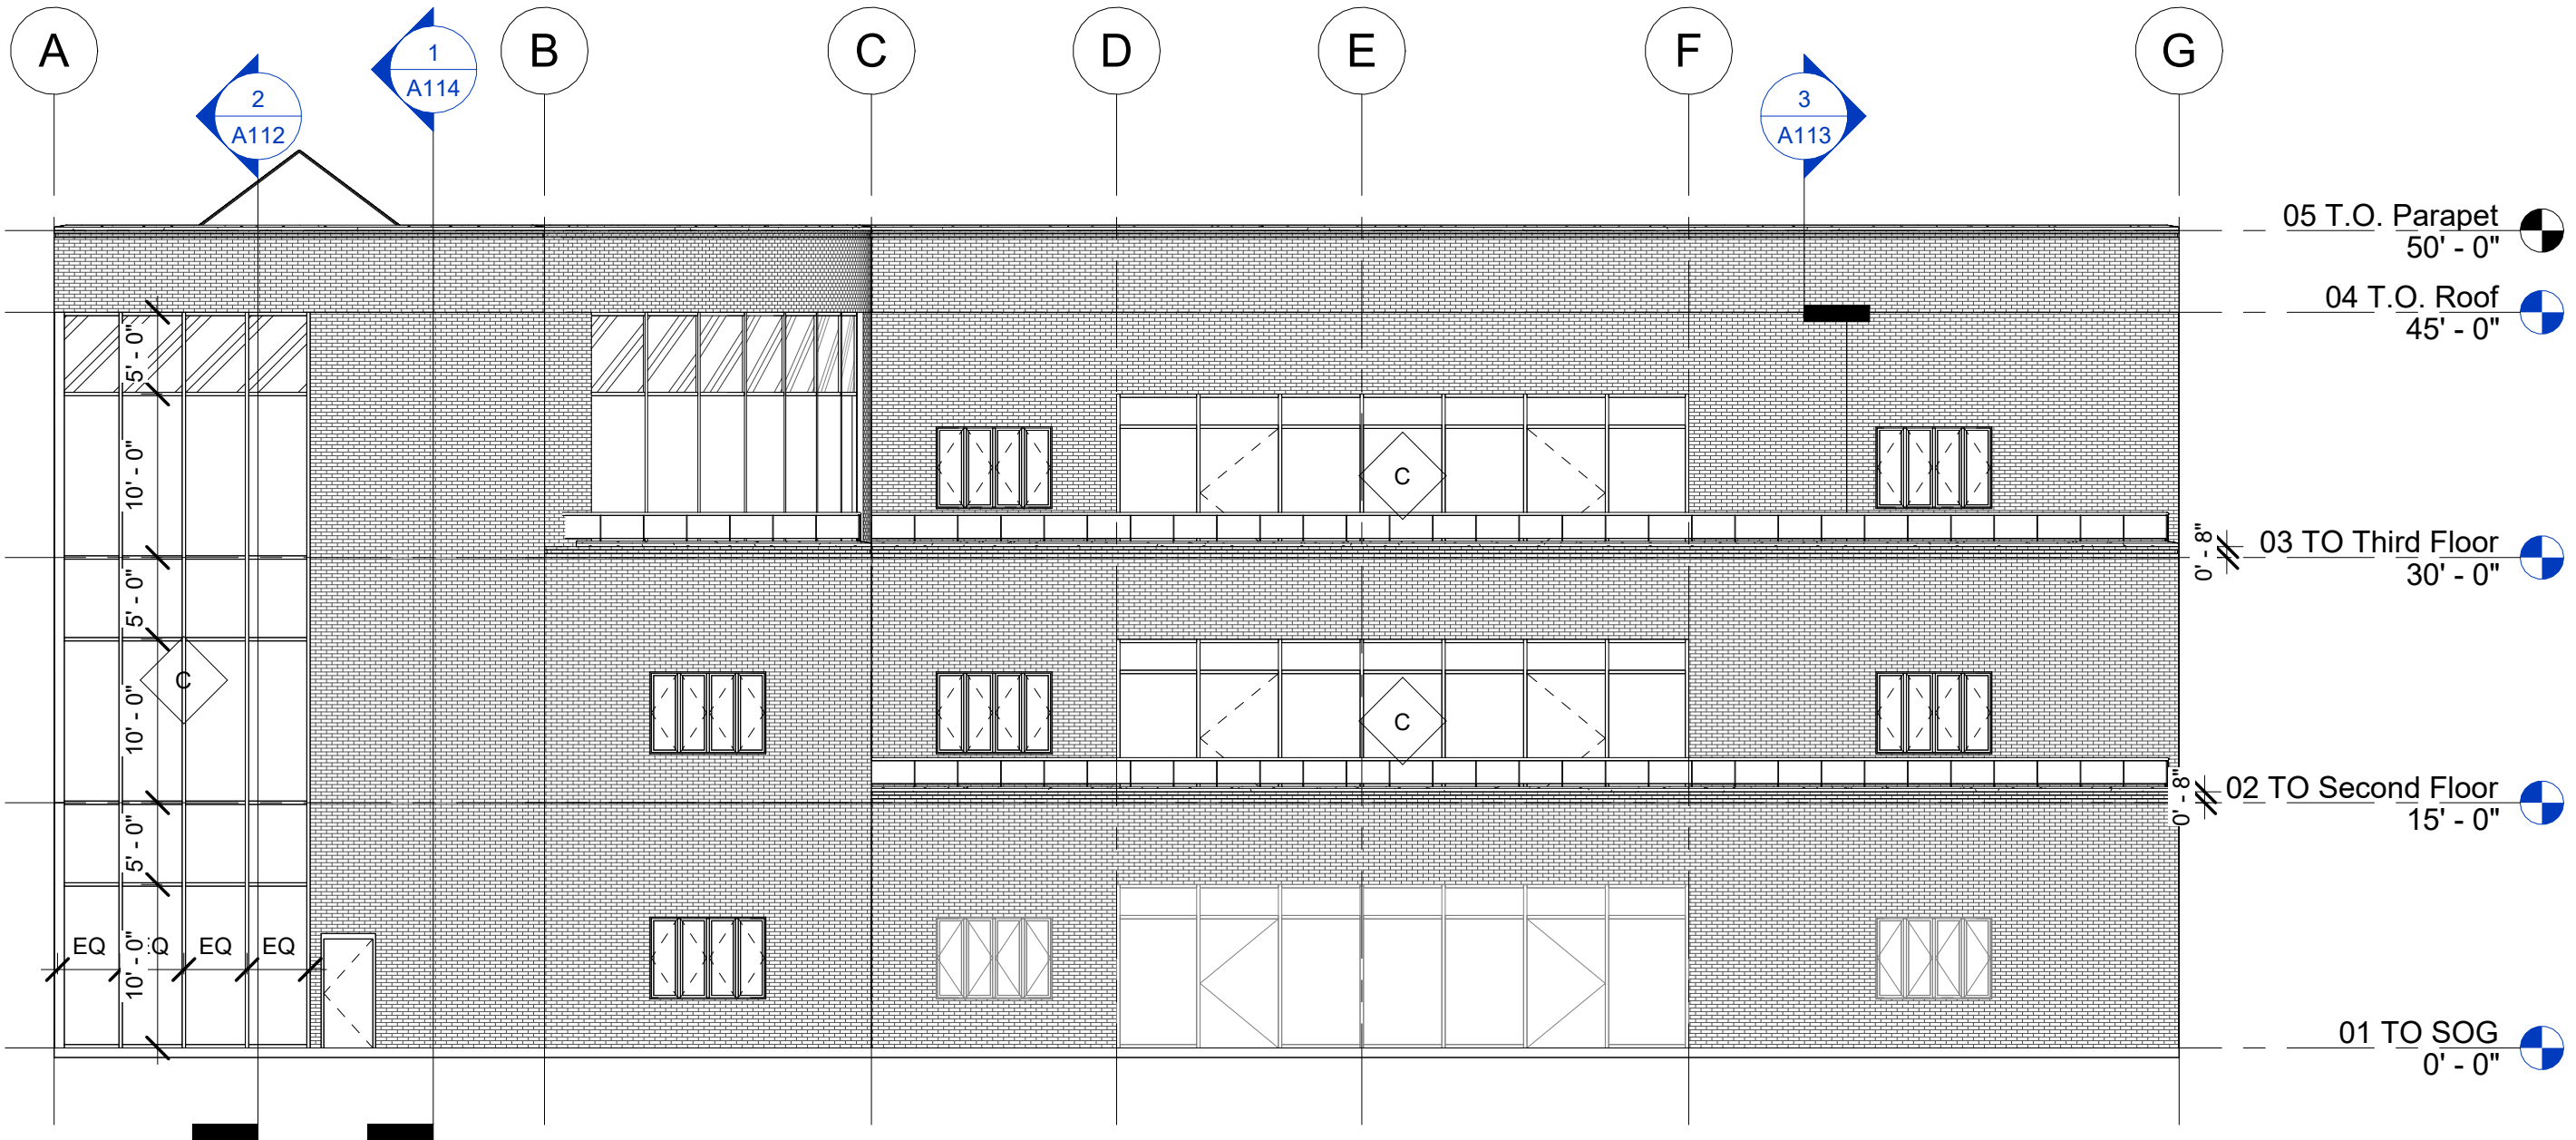


① South
3/32" = 1'-0"

Architectural Model

South Elevation

Scale 3/32" = 1'-0"

A109

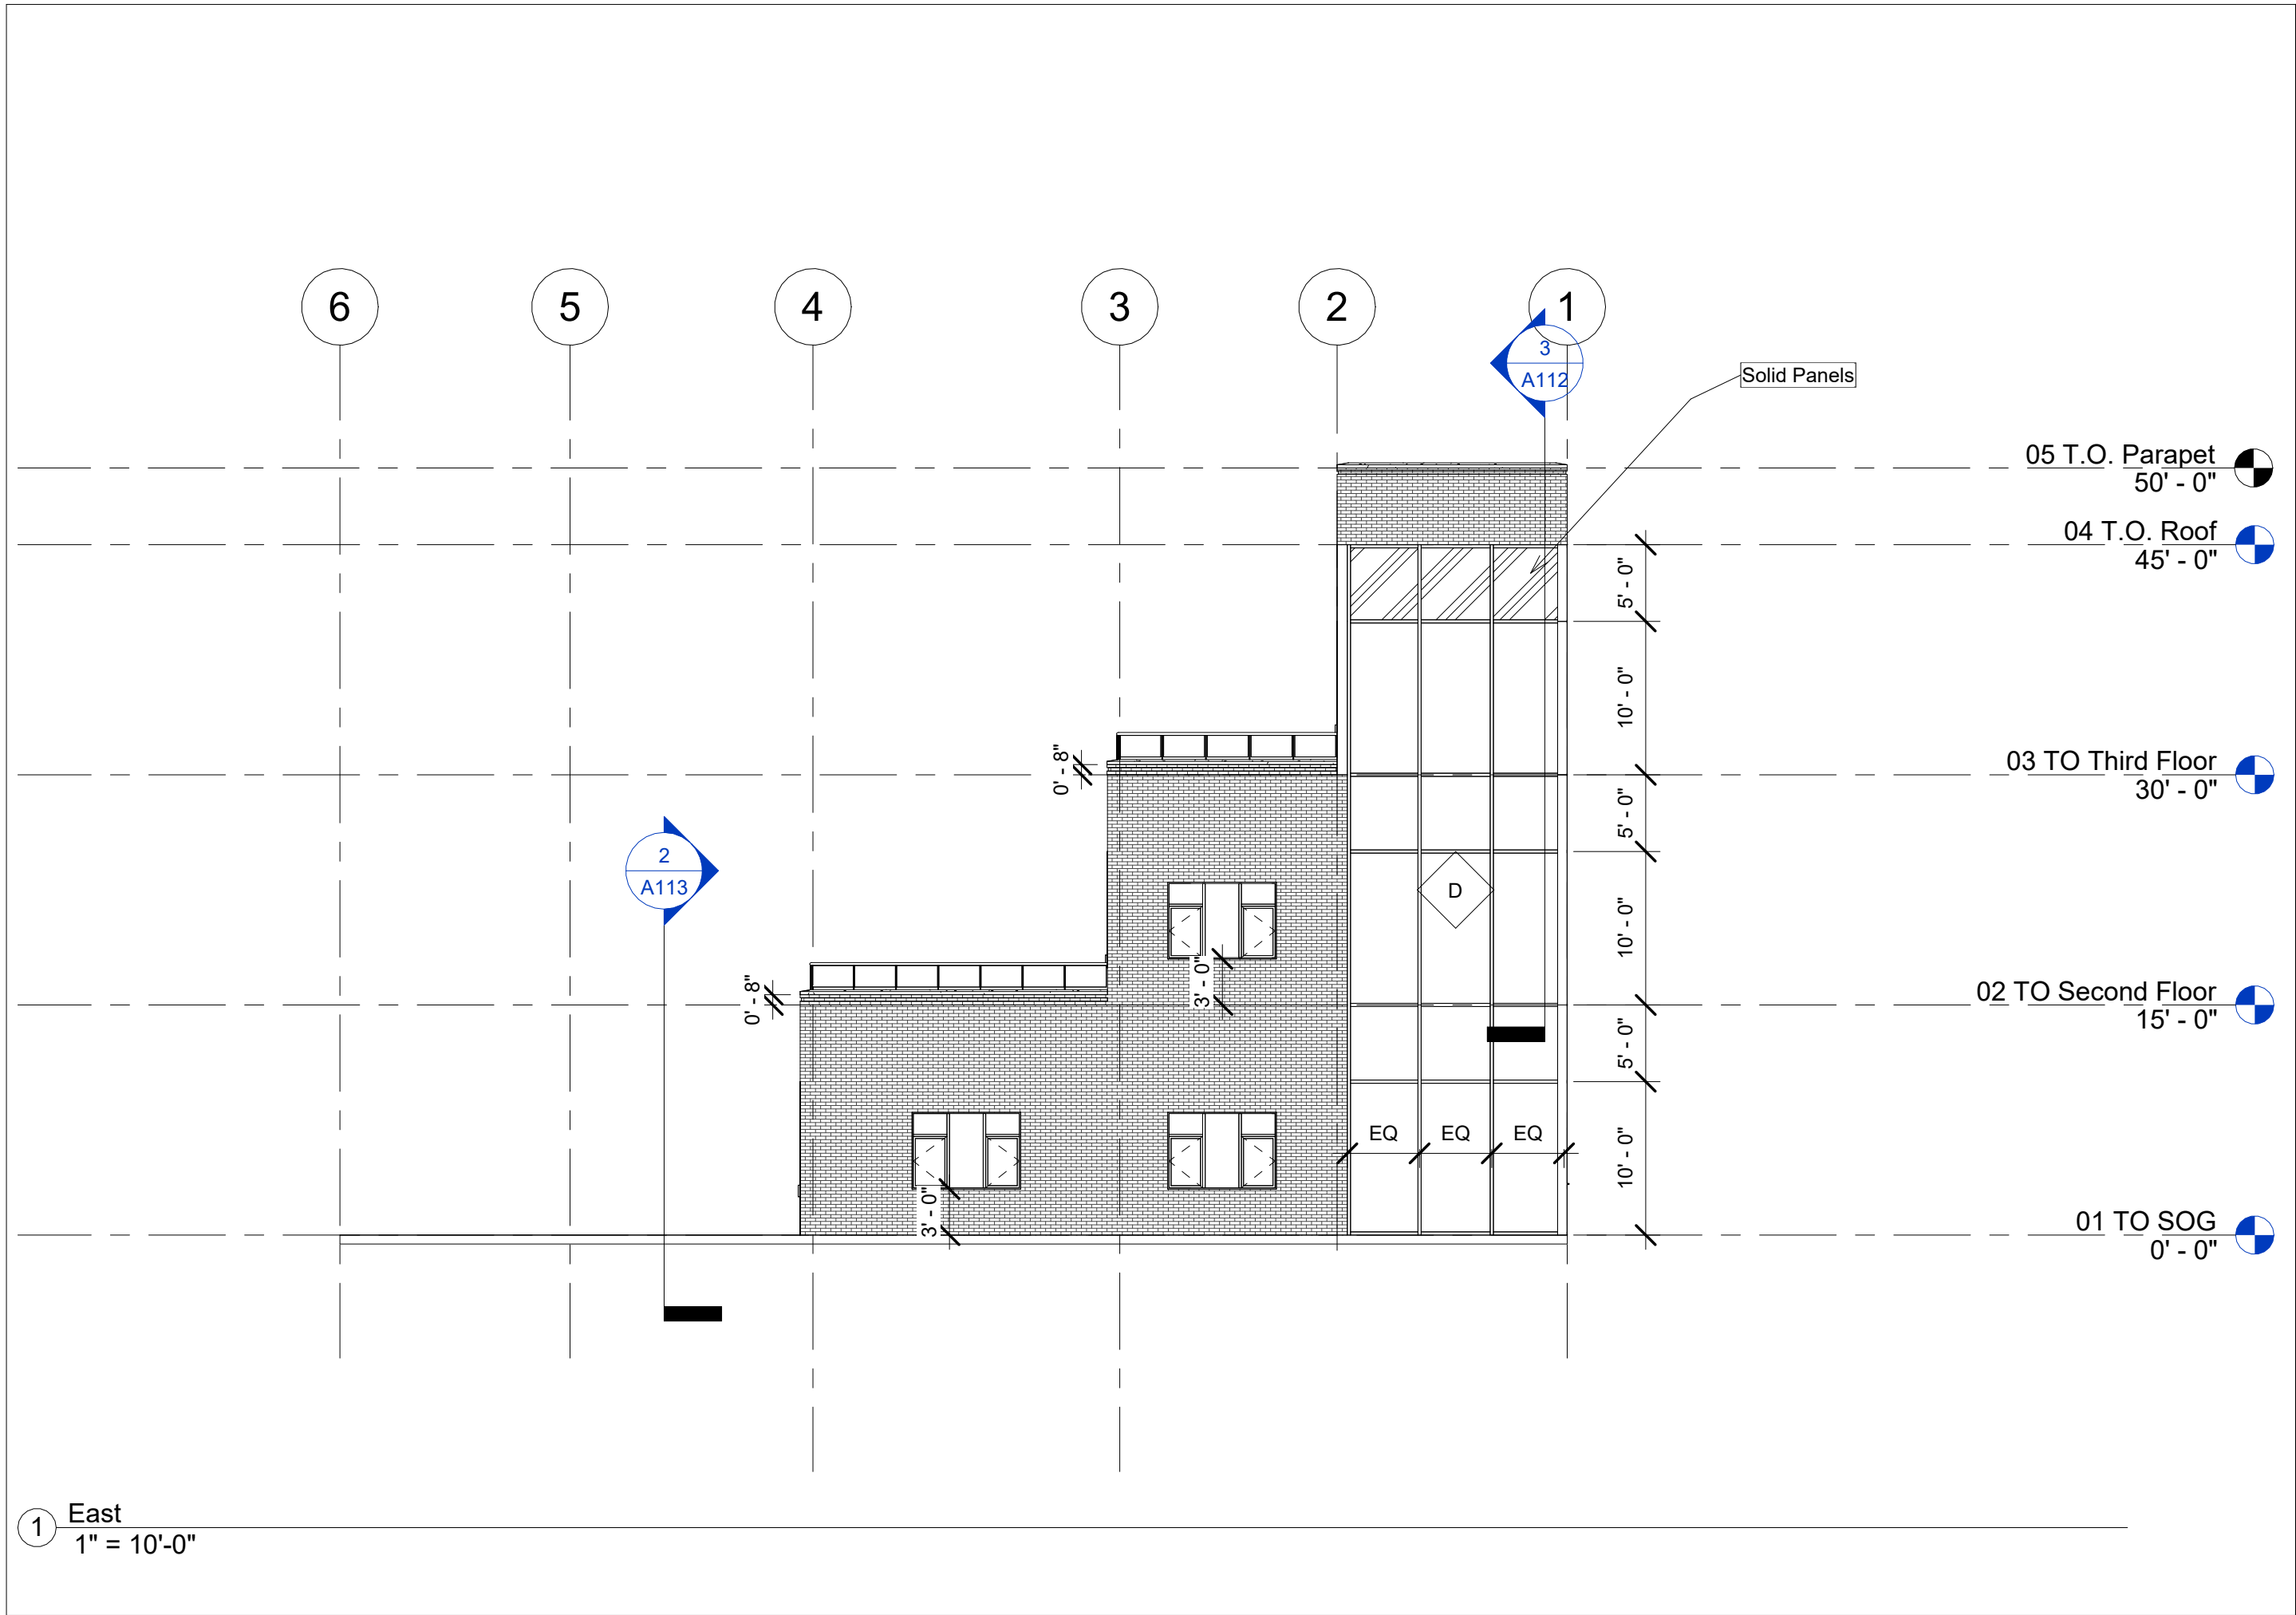


Architectural Model

East Elevation

Scale 1" = 10'-0"

A110

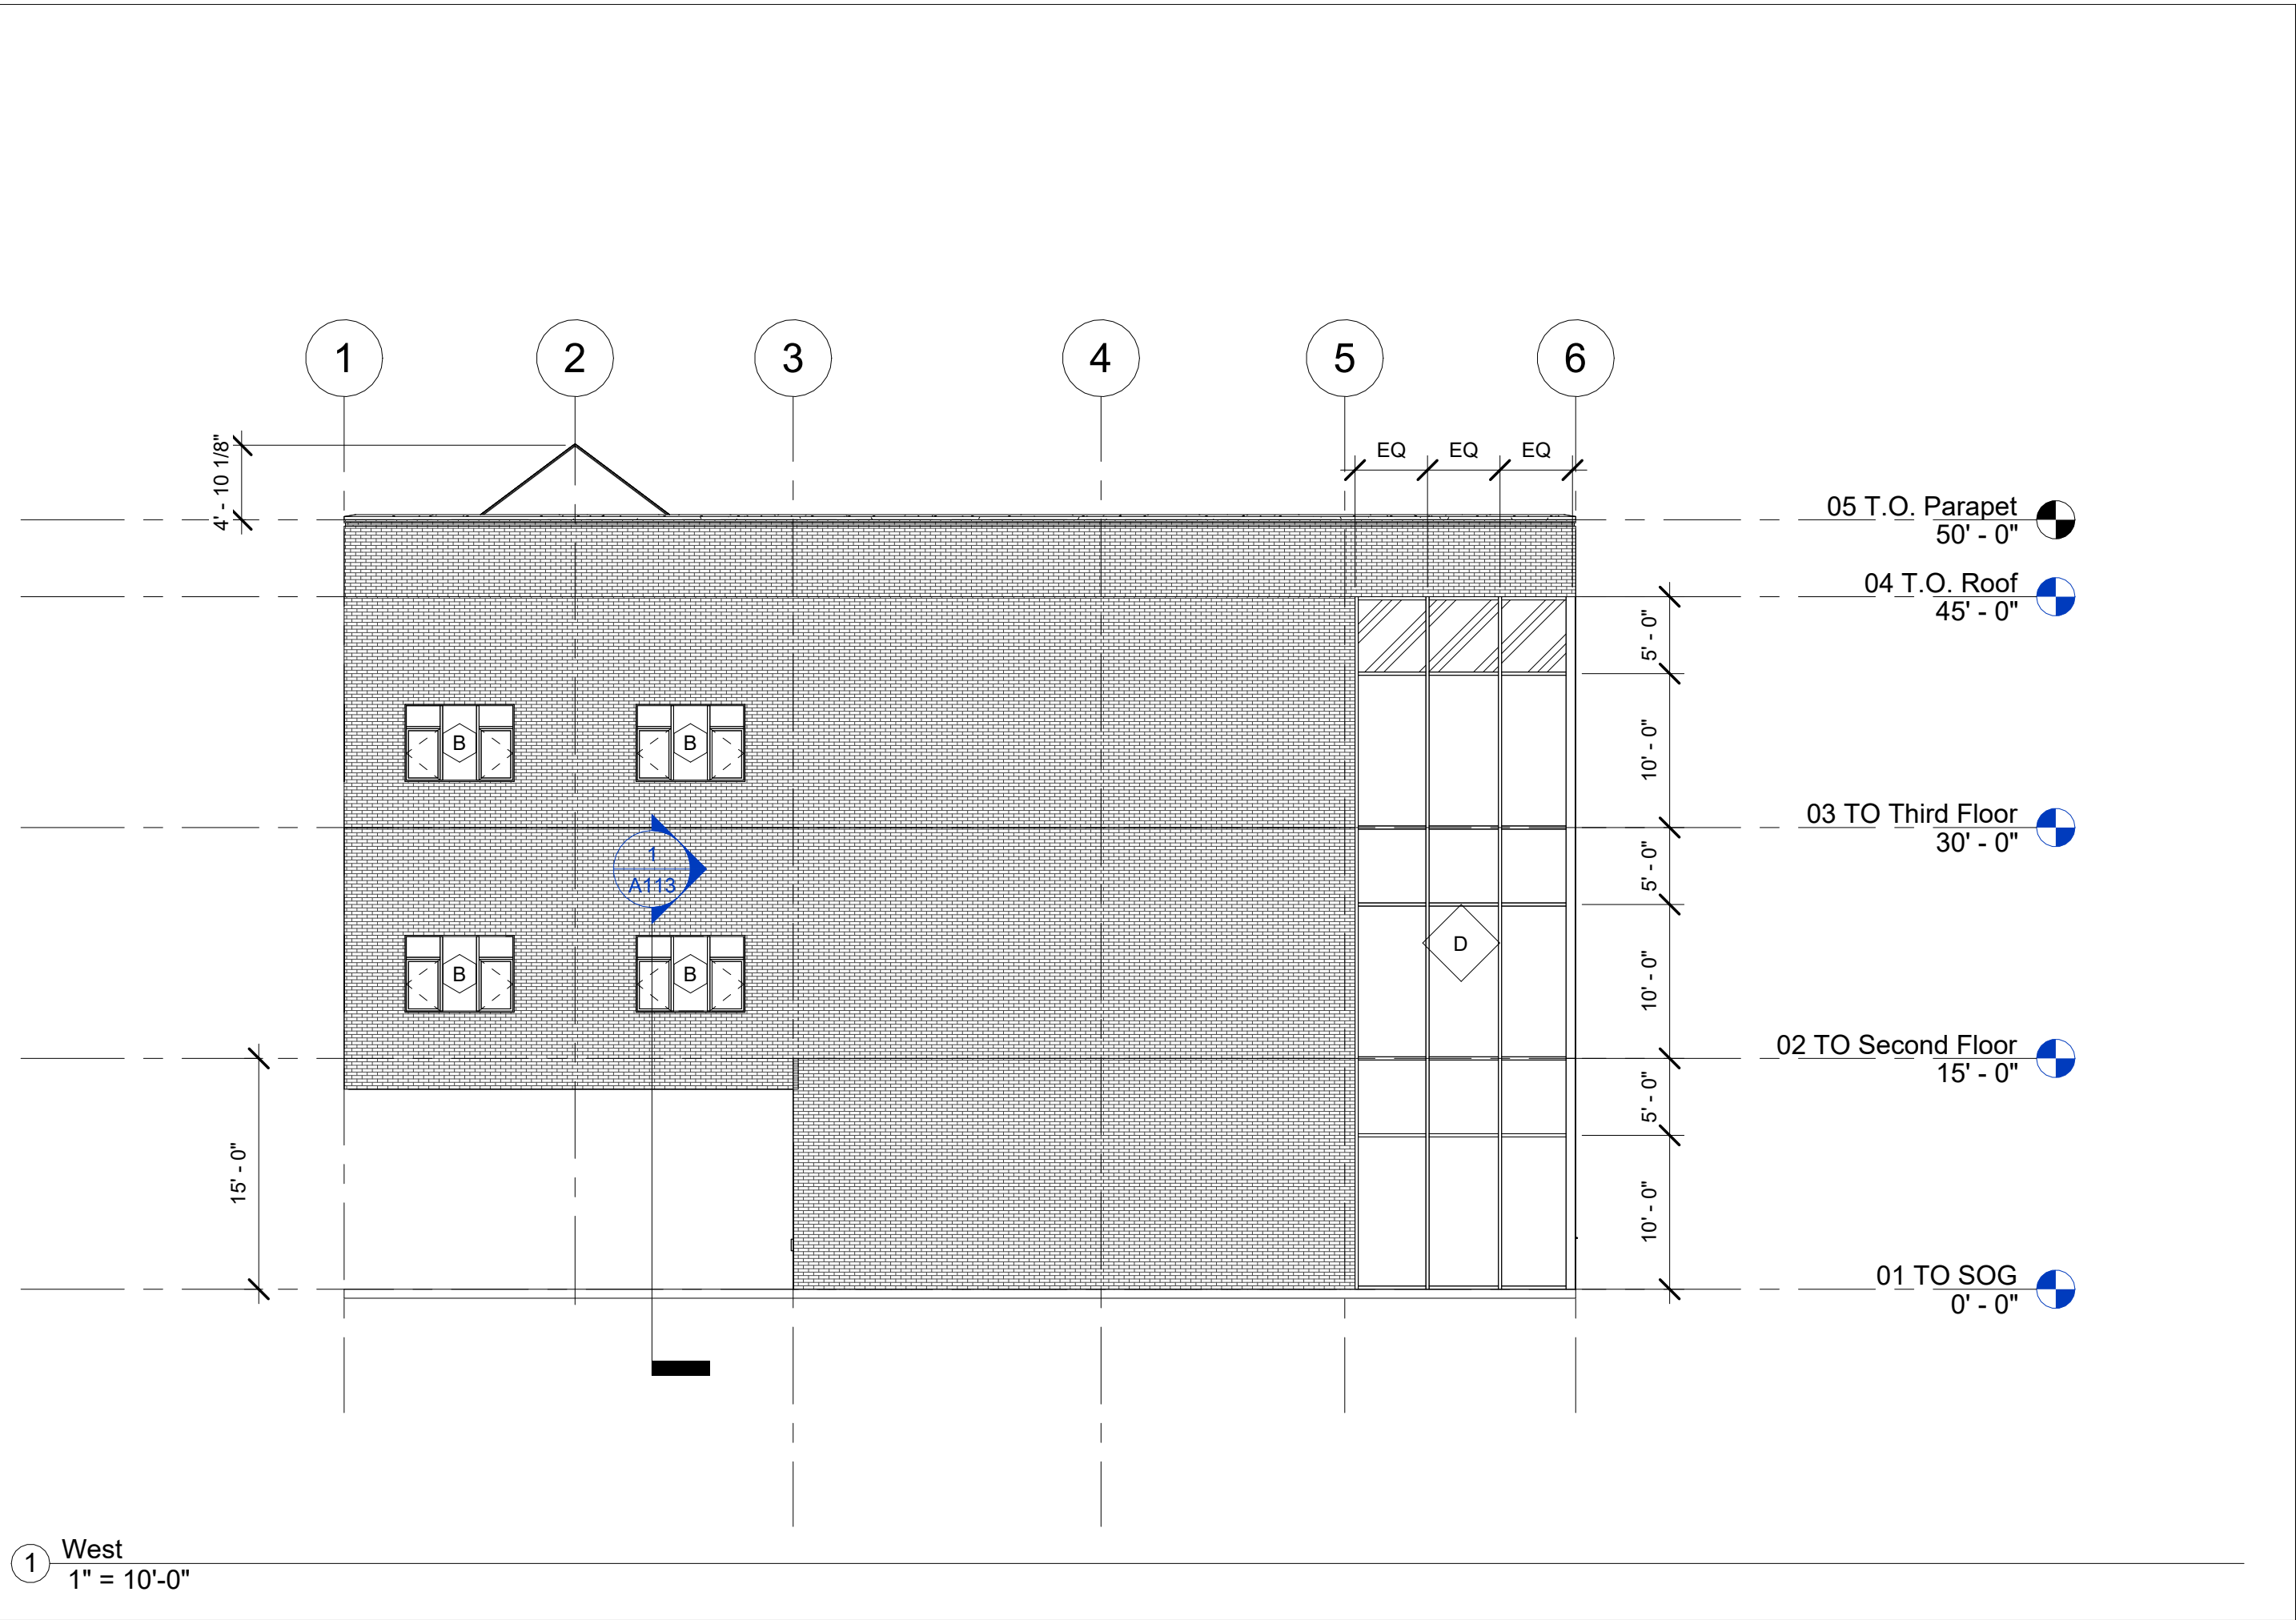


Architectural Model


West Elevation

Scale 1" = 10'-0"


A111

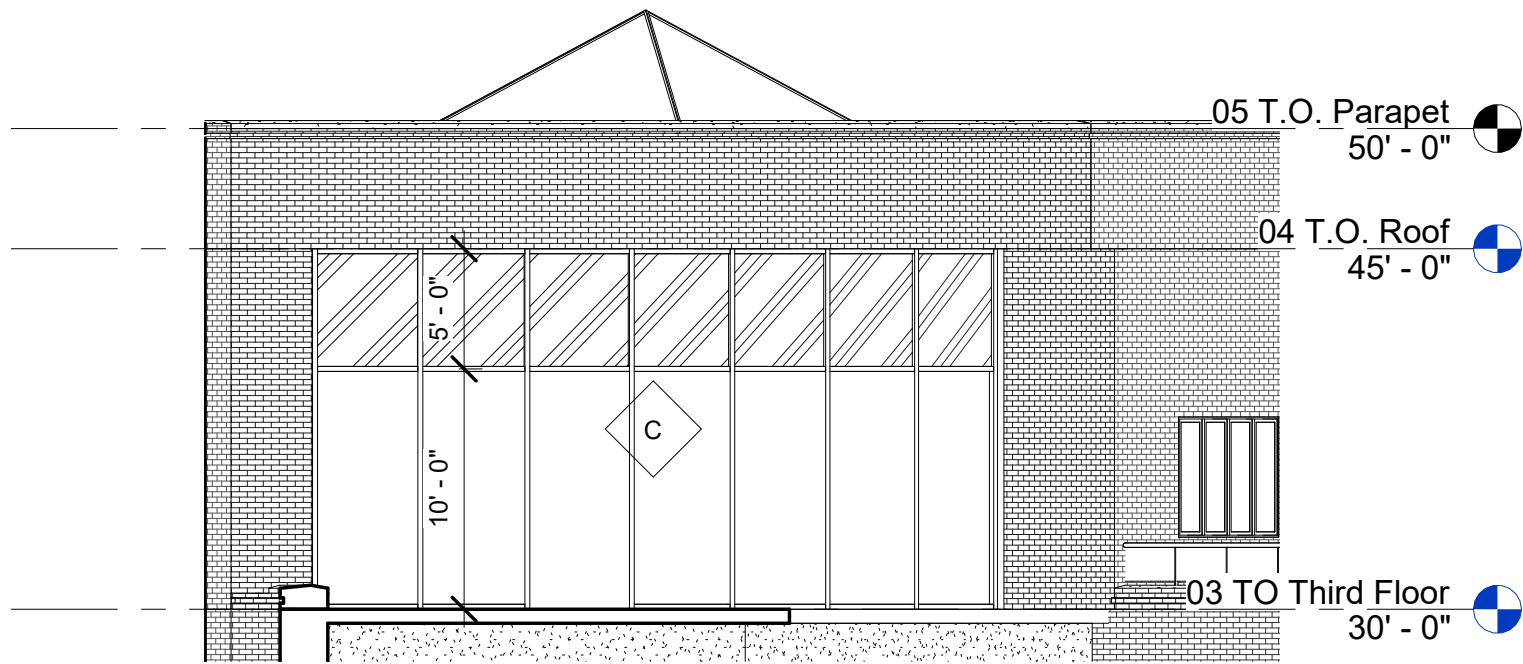


1 Curved Wall Section
1/8" = 1'-0"

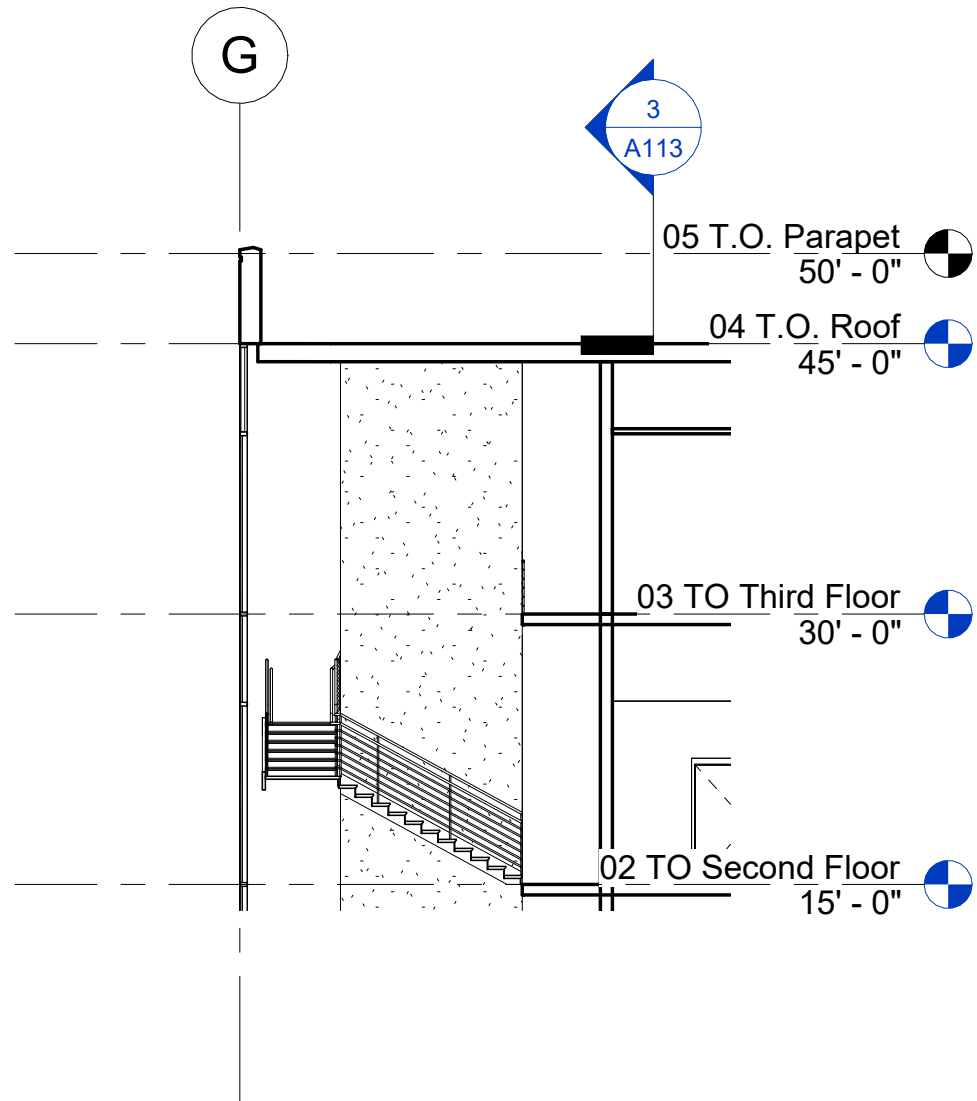


3 Tread Device
3/32" = 1'-0"

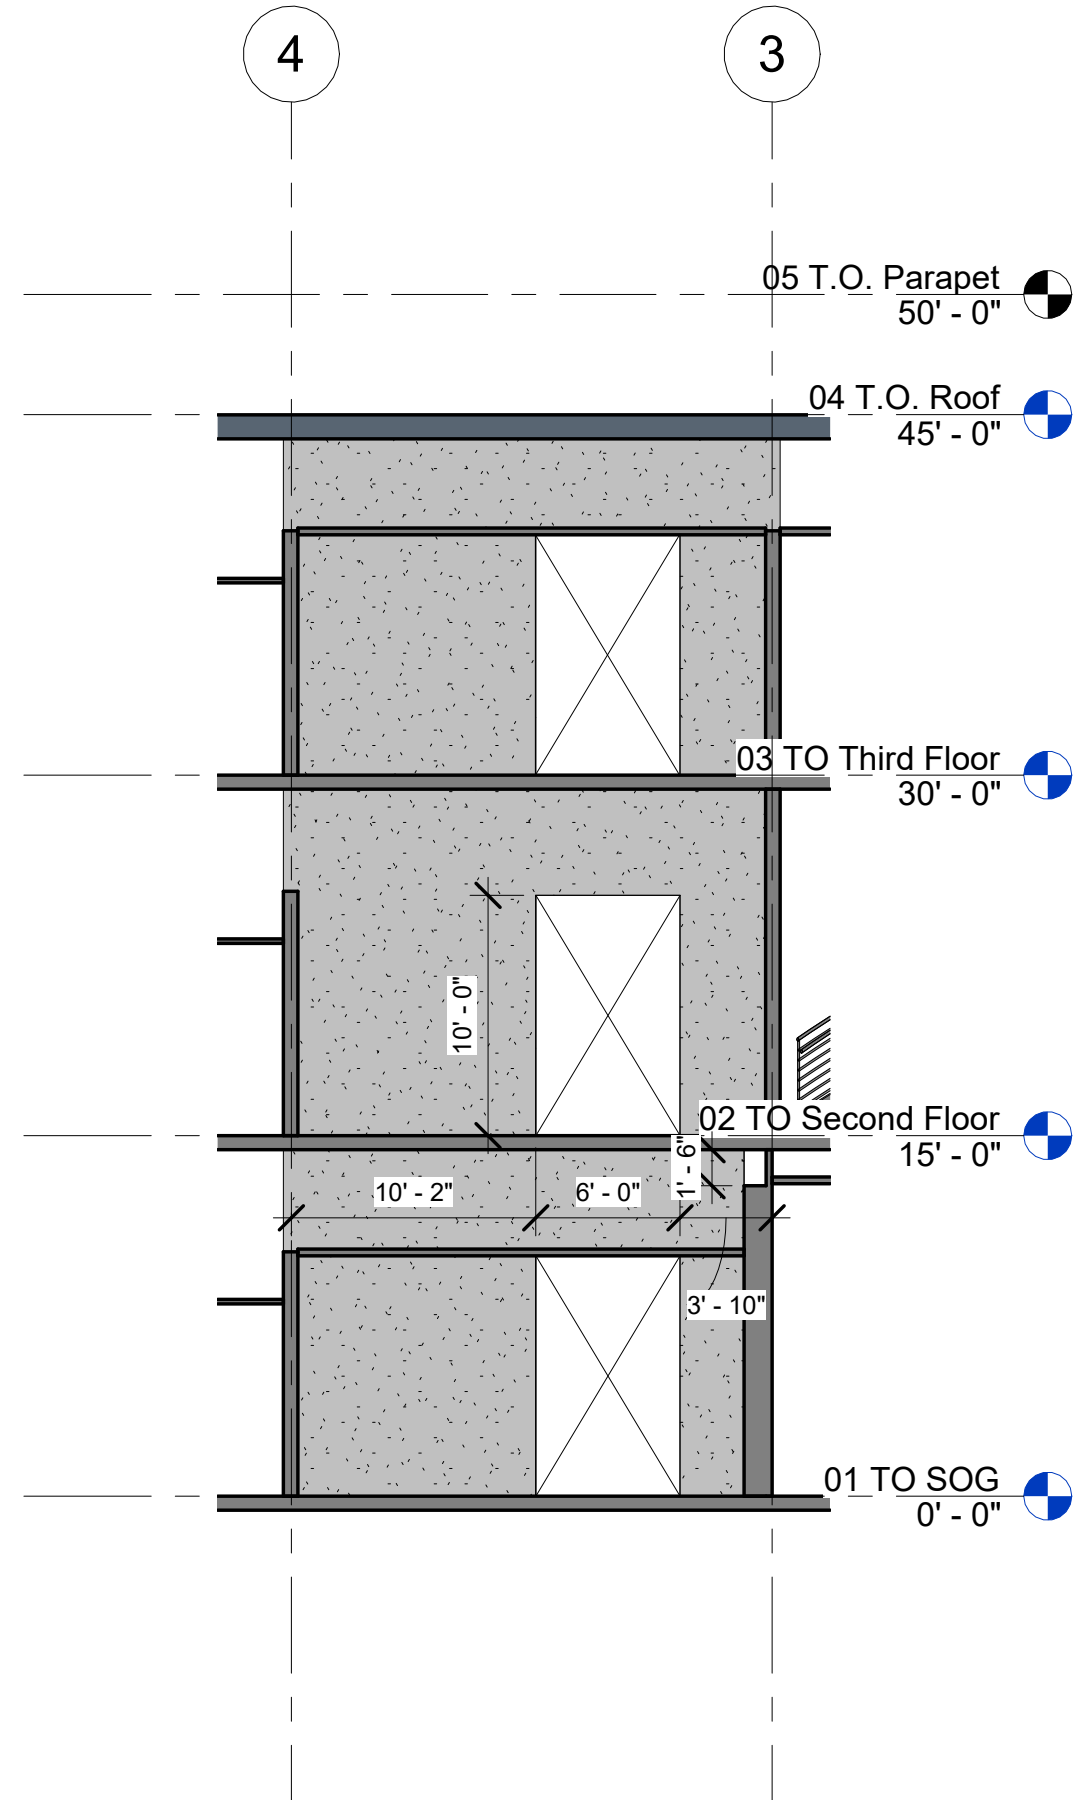

2 Elevator Wall
1/8" = 1'-0"

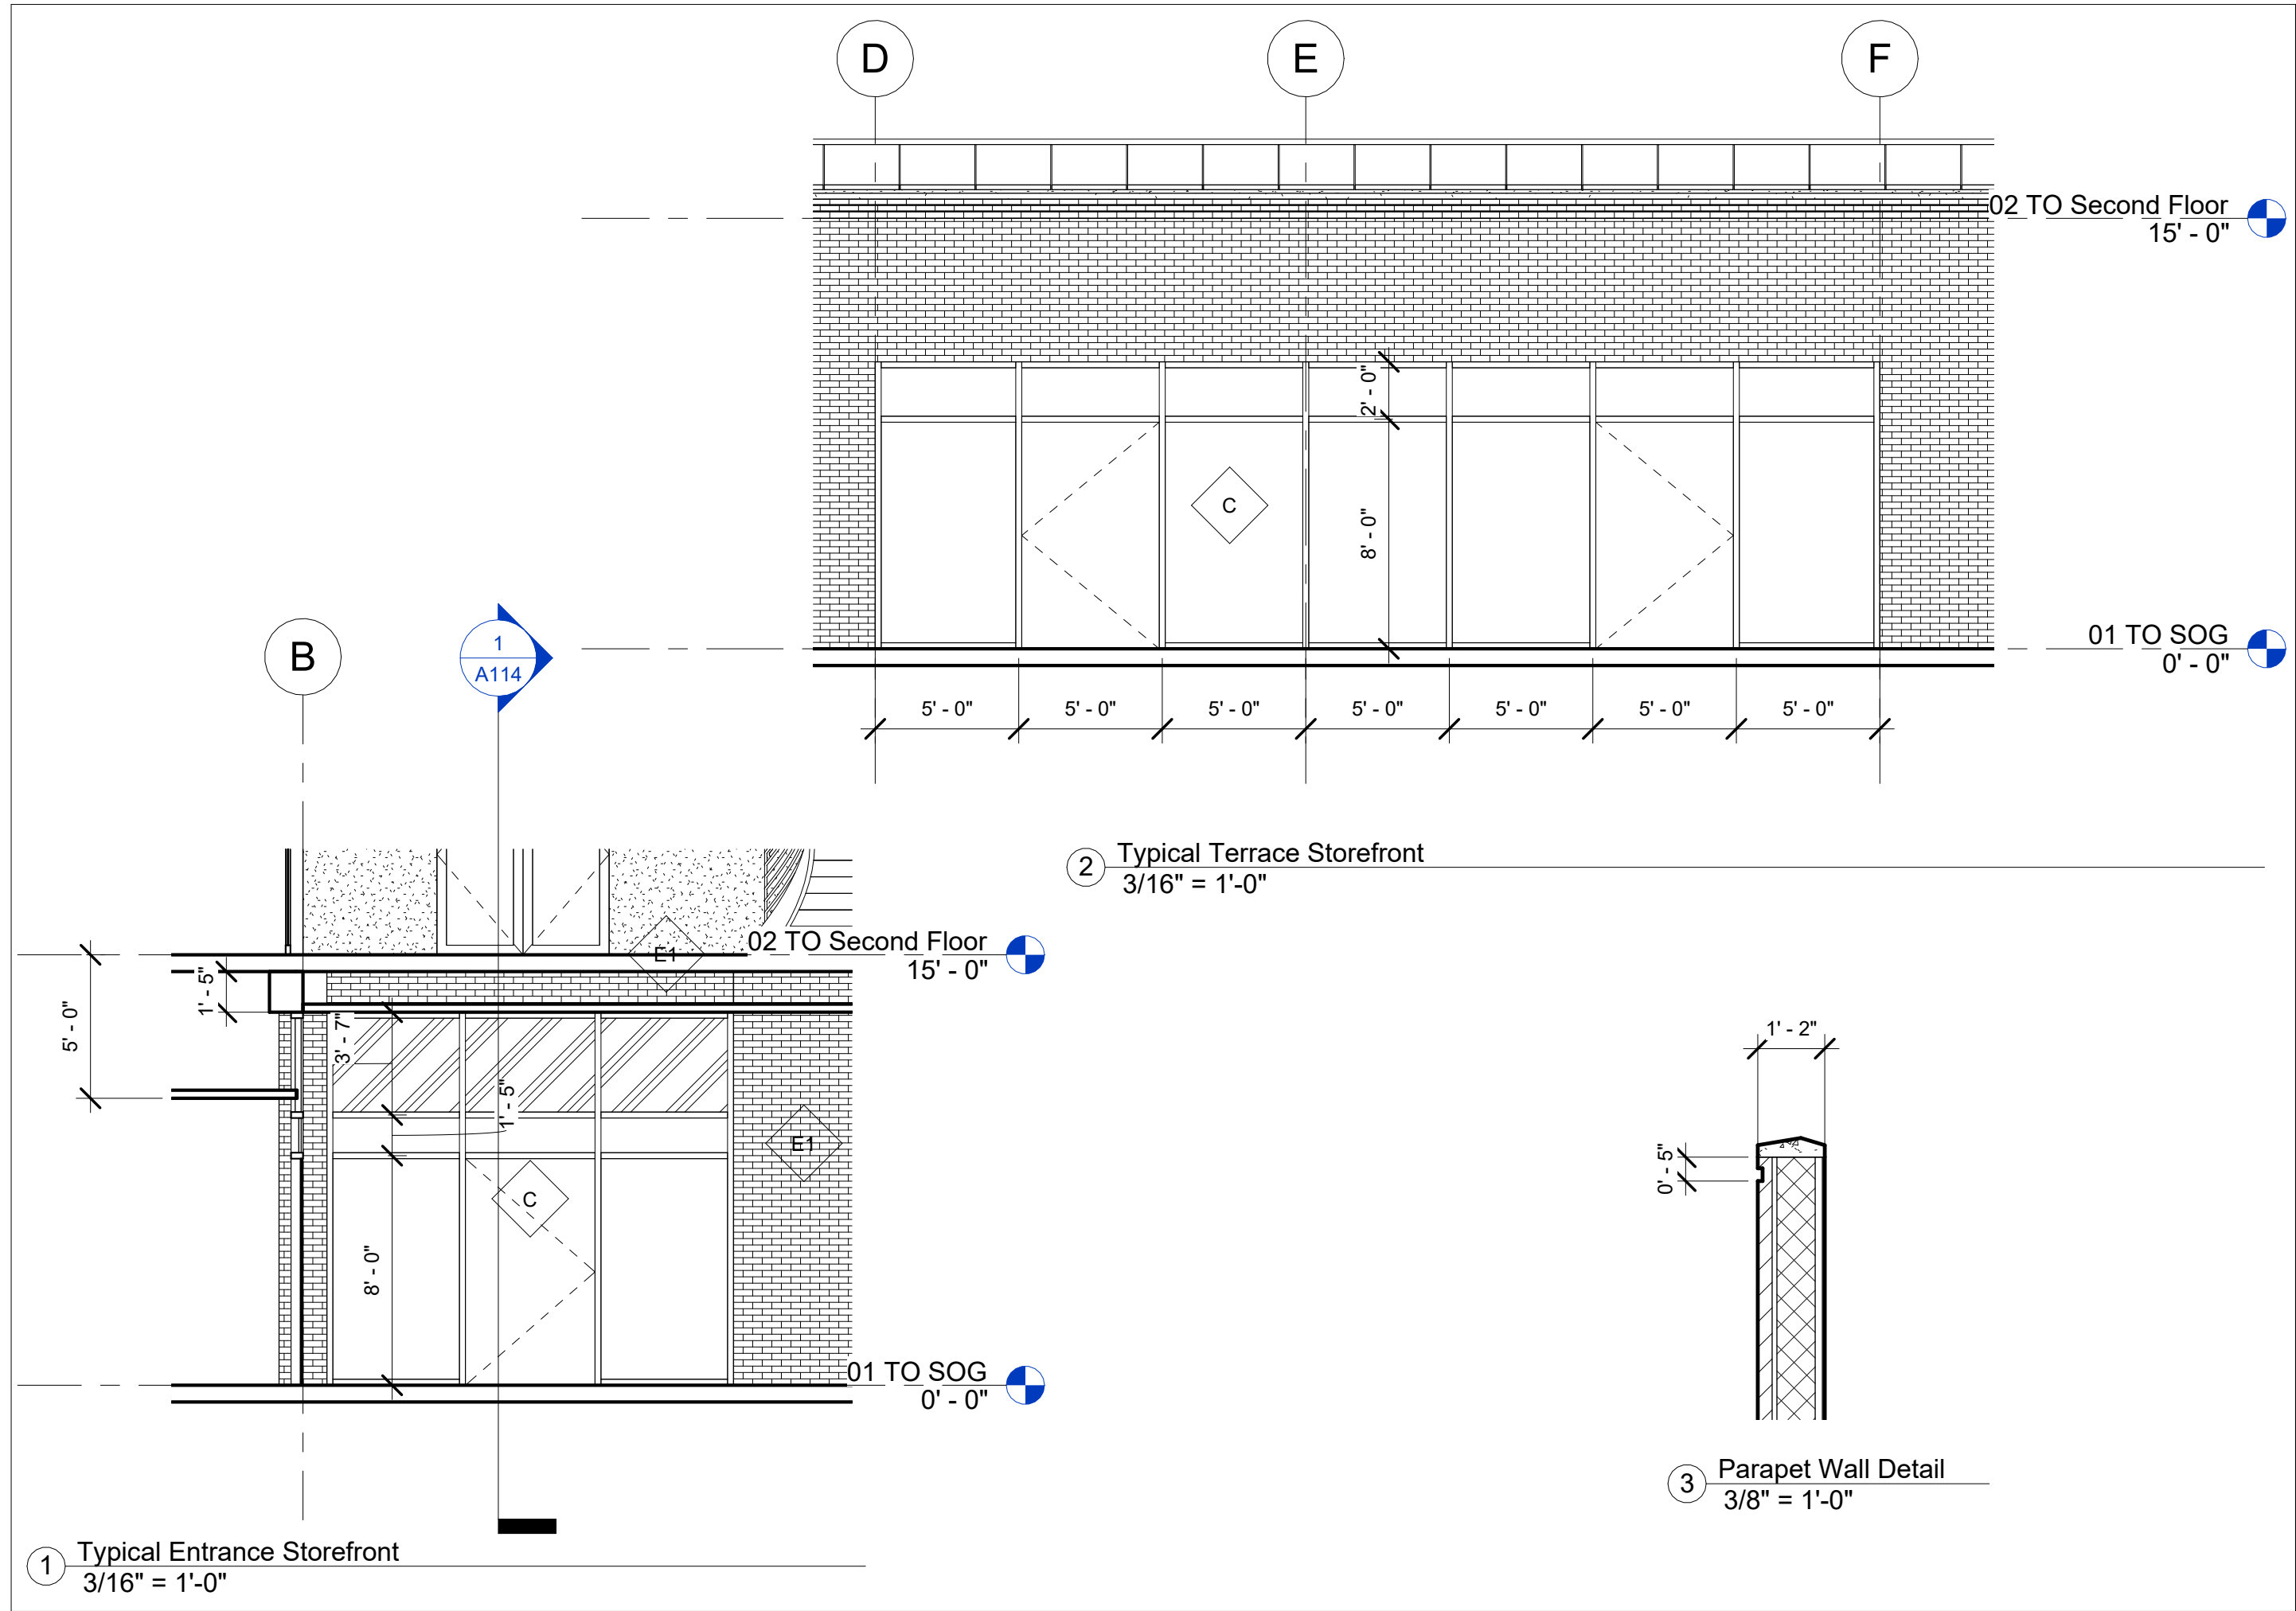

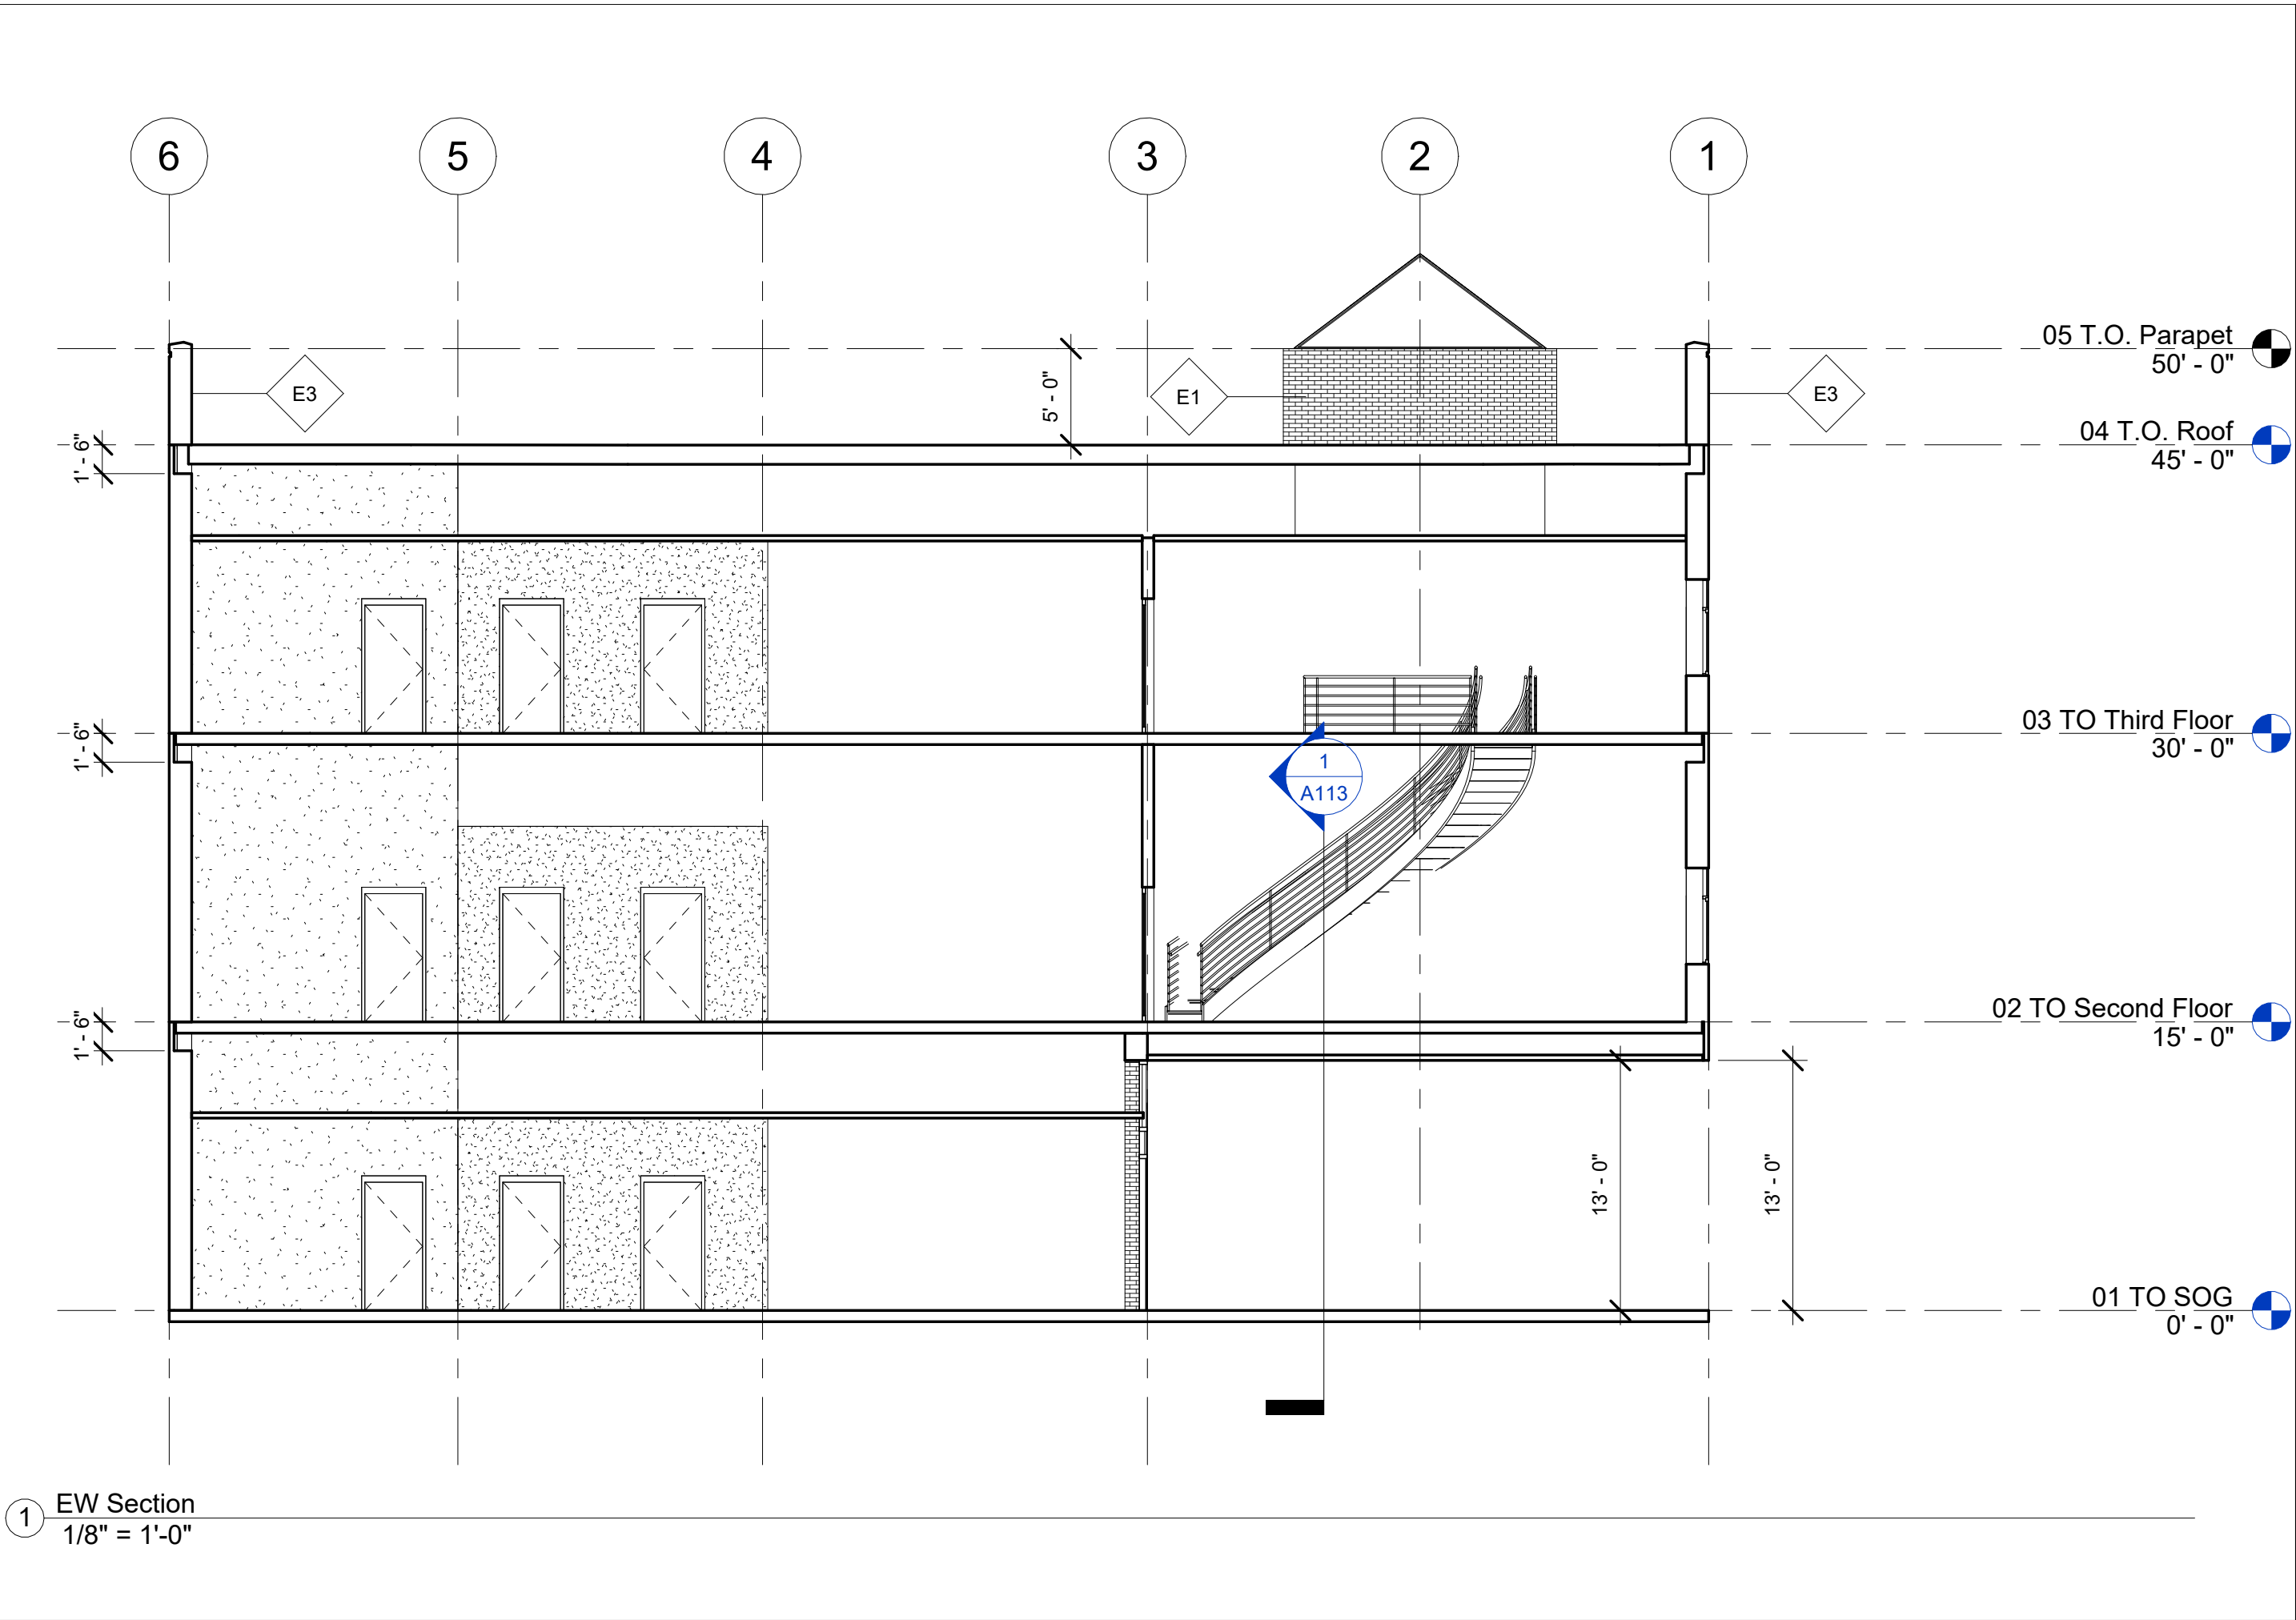


Architectural Model


EW Section

Scale 1/8" = 1'-0"


A114

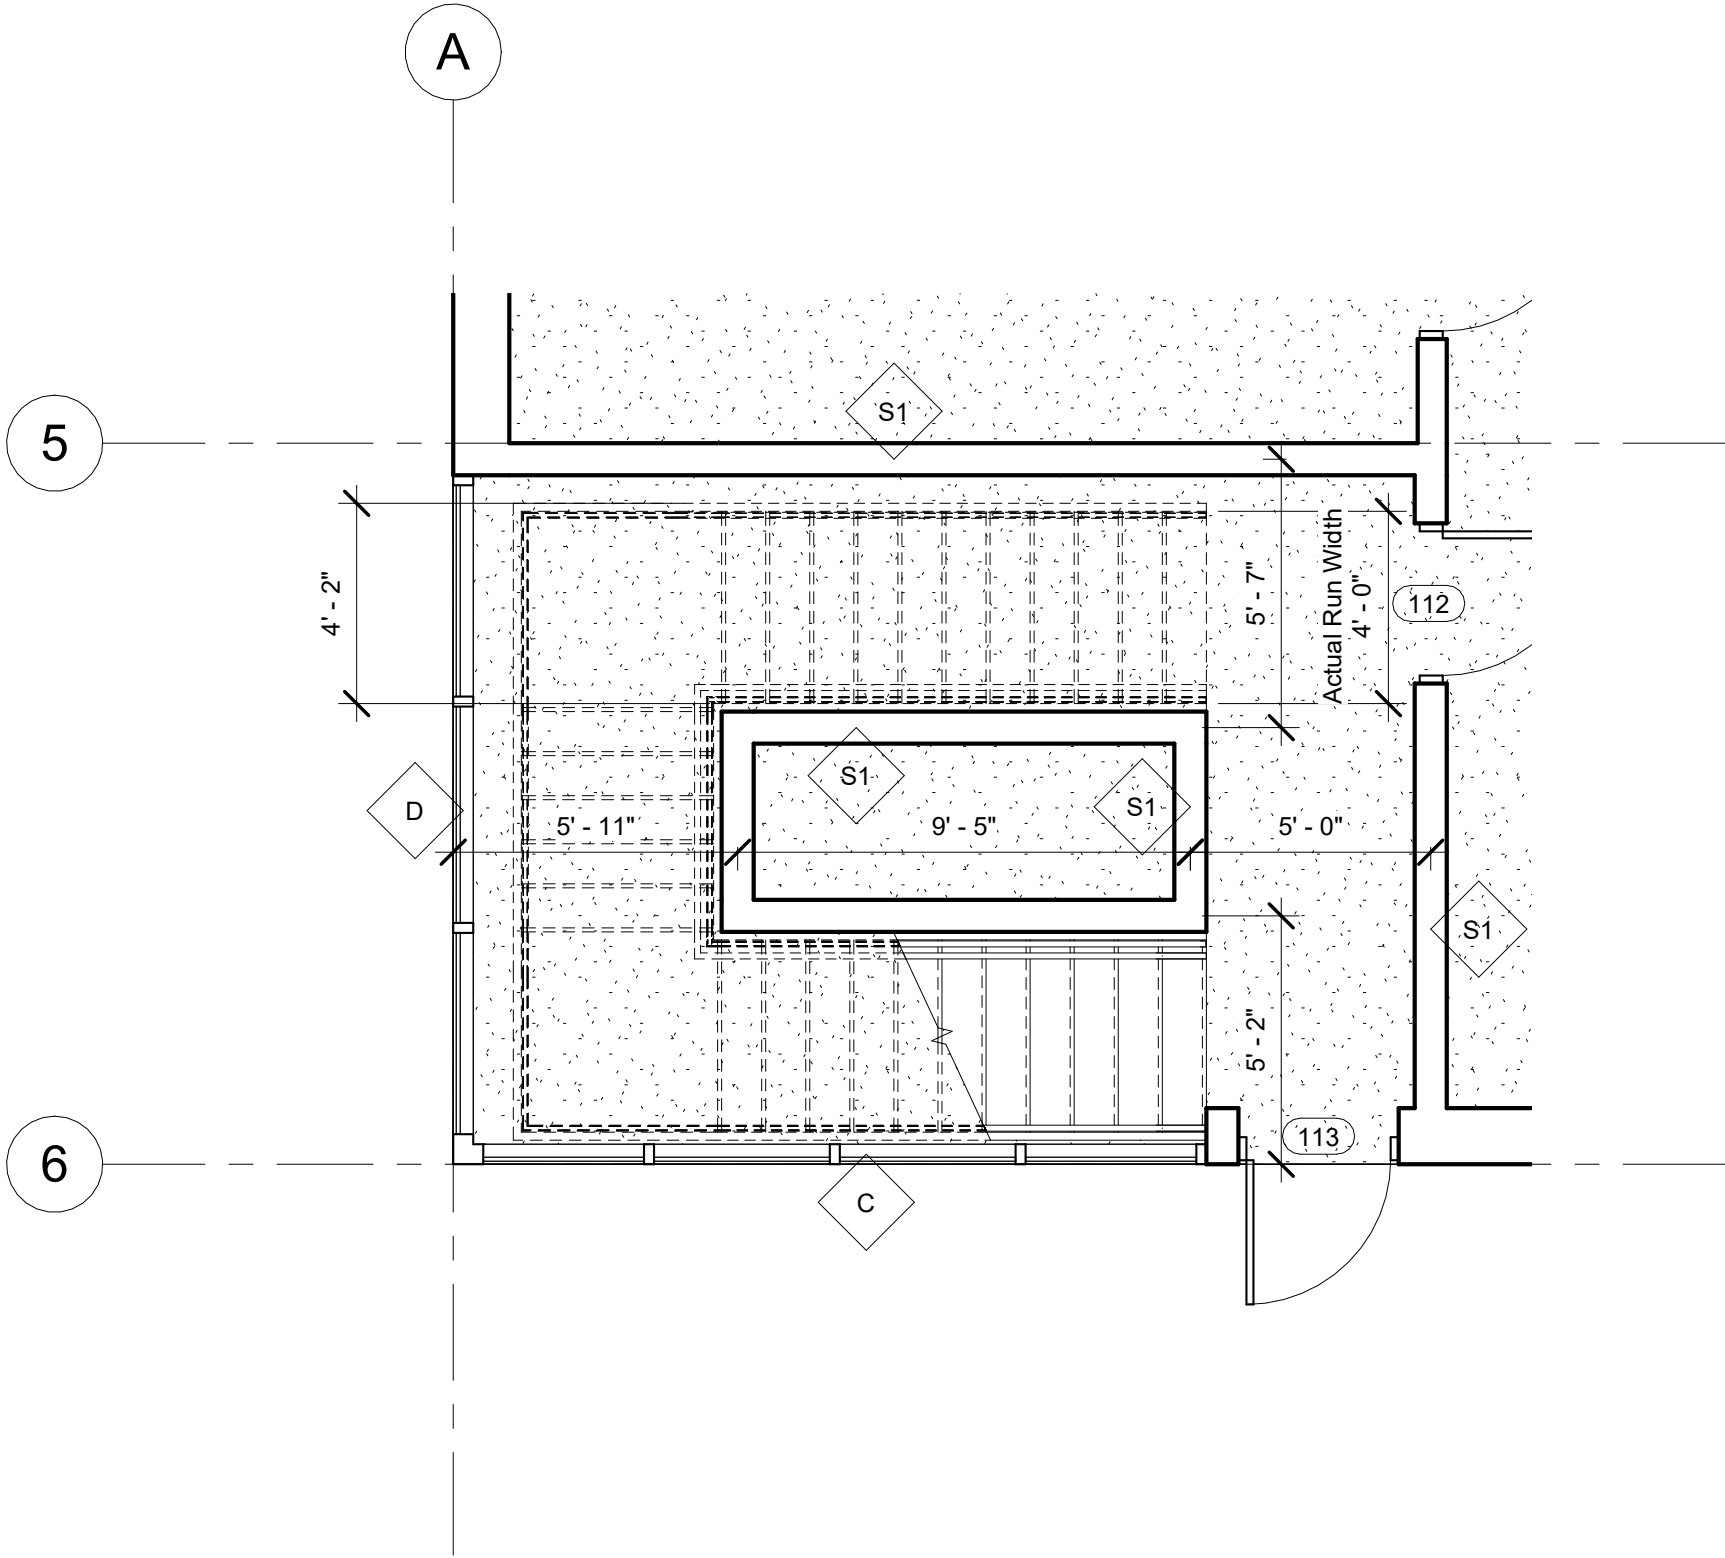

1 Typical Corner Stairs
1/4" = 1'-0"

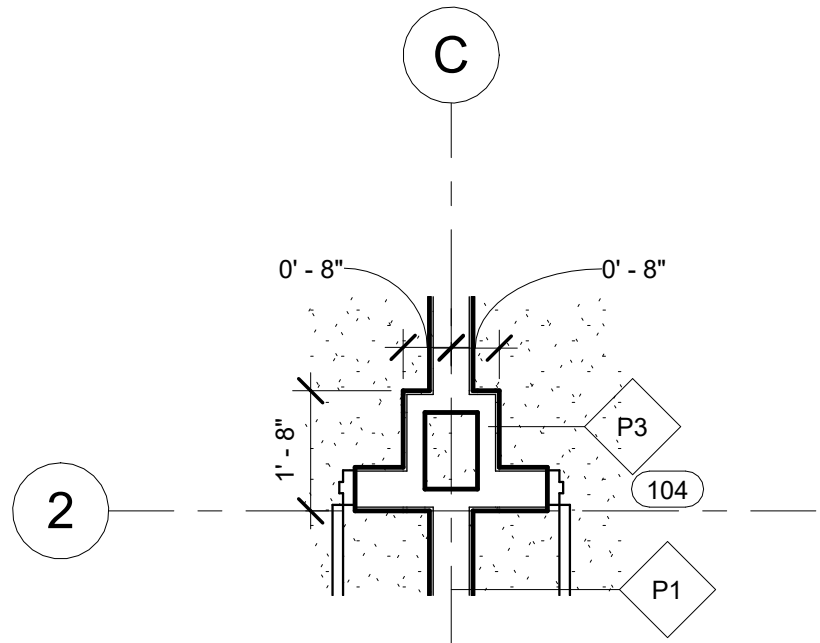

2 Typical Column Cover
3/8" = 1'-0"

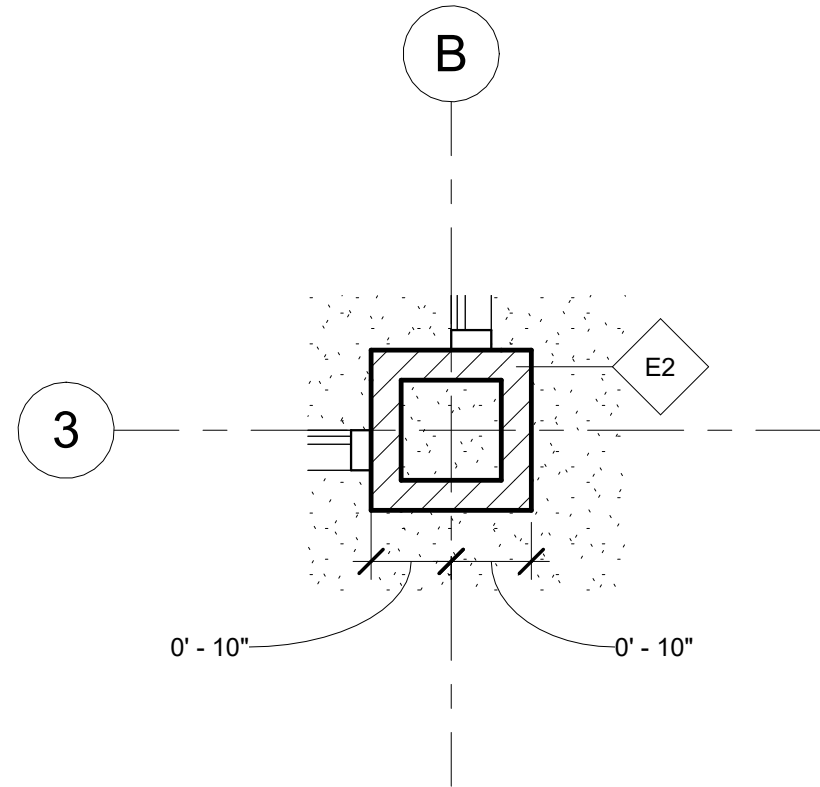

3 Entrance Column Cover
1/2" = 1'-0"