


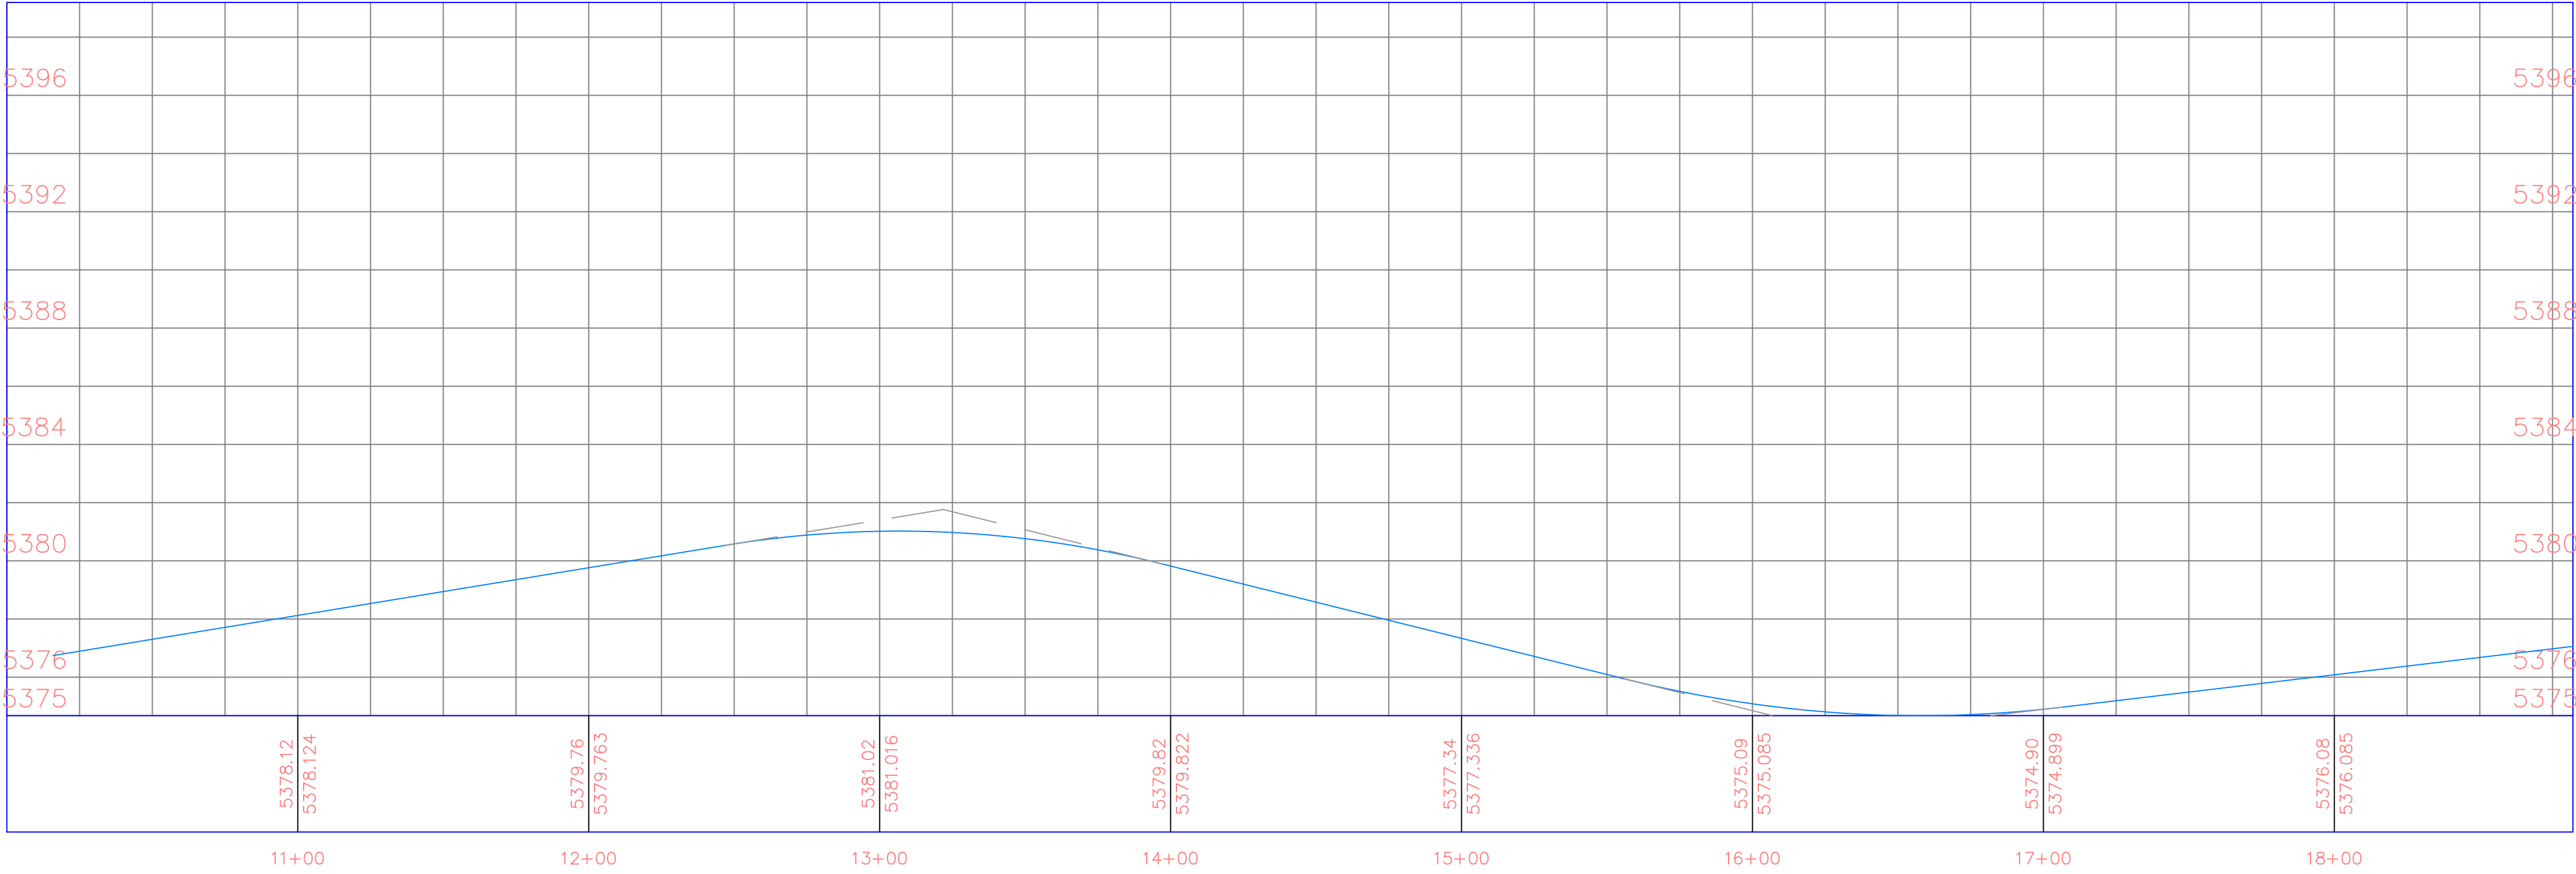

ConnectedLearningWay PROFILE



General Notes

No.	Revision/Issue	Date

Firm Name and Address

Project Name and Address  
Connected Learning Way  
10+00 - 18+82  
Construction Drawings  
50%


Project 2020-01

Date 1/28/2020


Scale 1" = 40'

Sheet

1

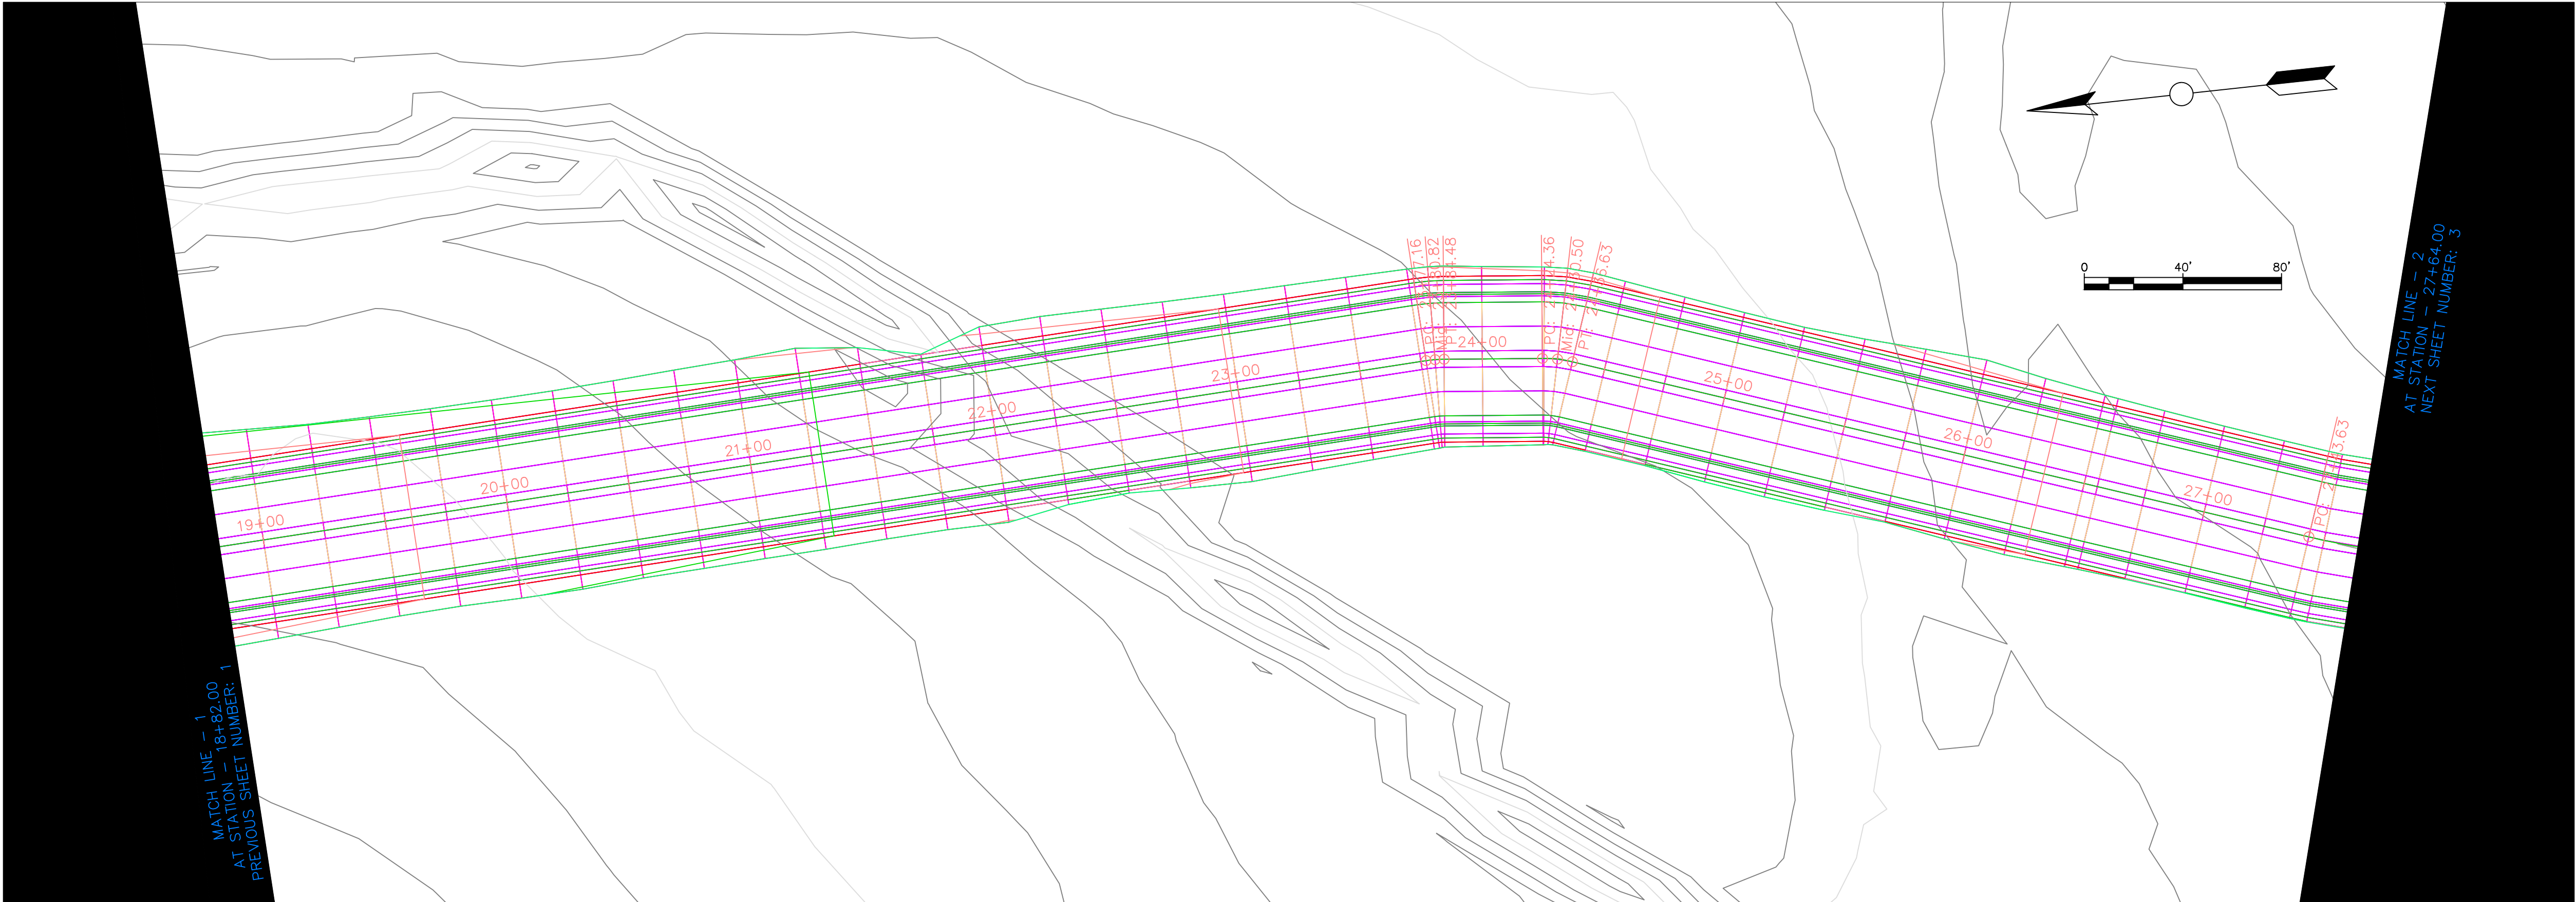


ConnectedLearningWay PROFILE

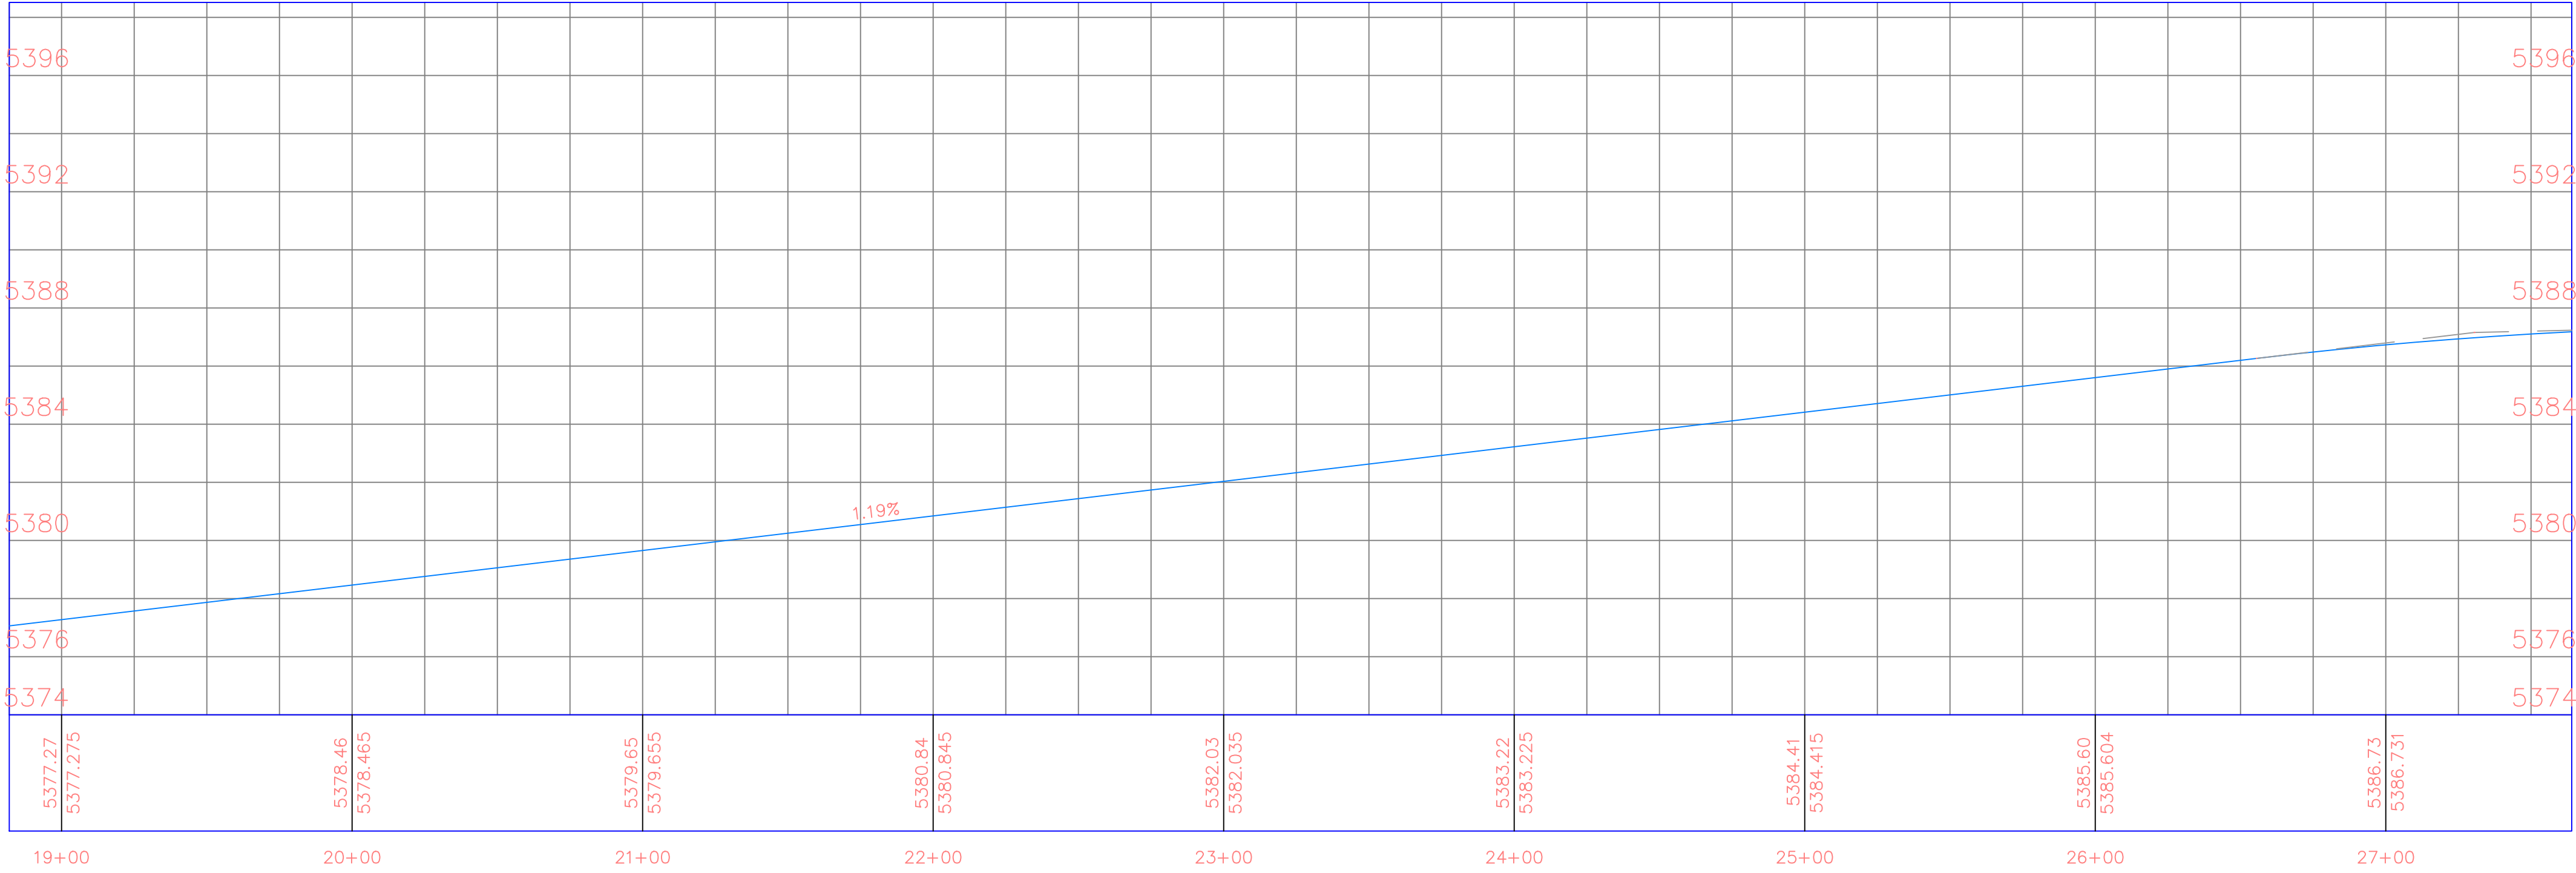


General Notes		
No.	Revision/Issue	Date
Firm Name and Address		
Project Name and Address Connected Learning Way 18+82 - 27+64 Construction Drawings 50%		
Project 2020-01	Sheet 2	
Date 1/28/2020		
Scale 1" = 40'		



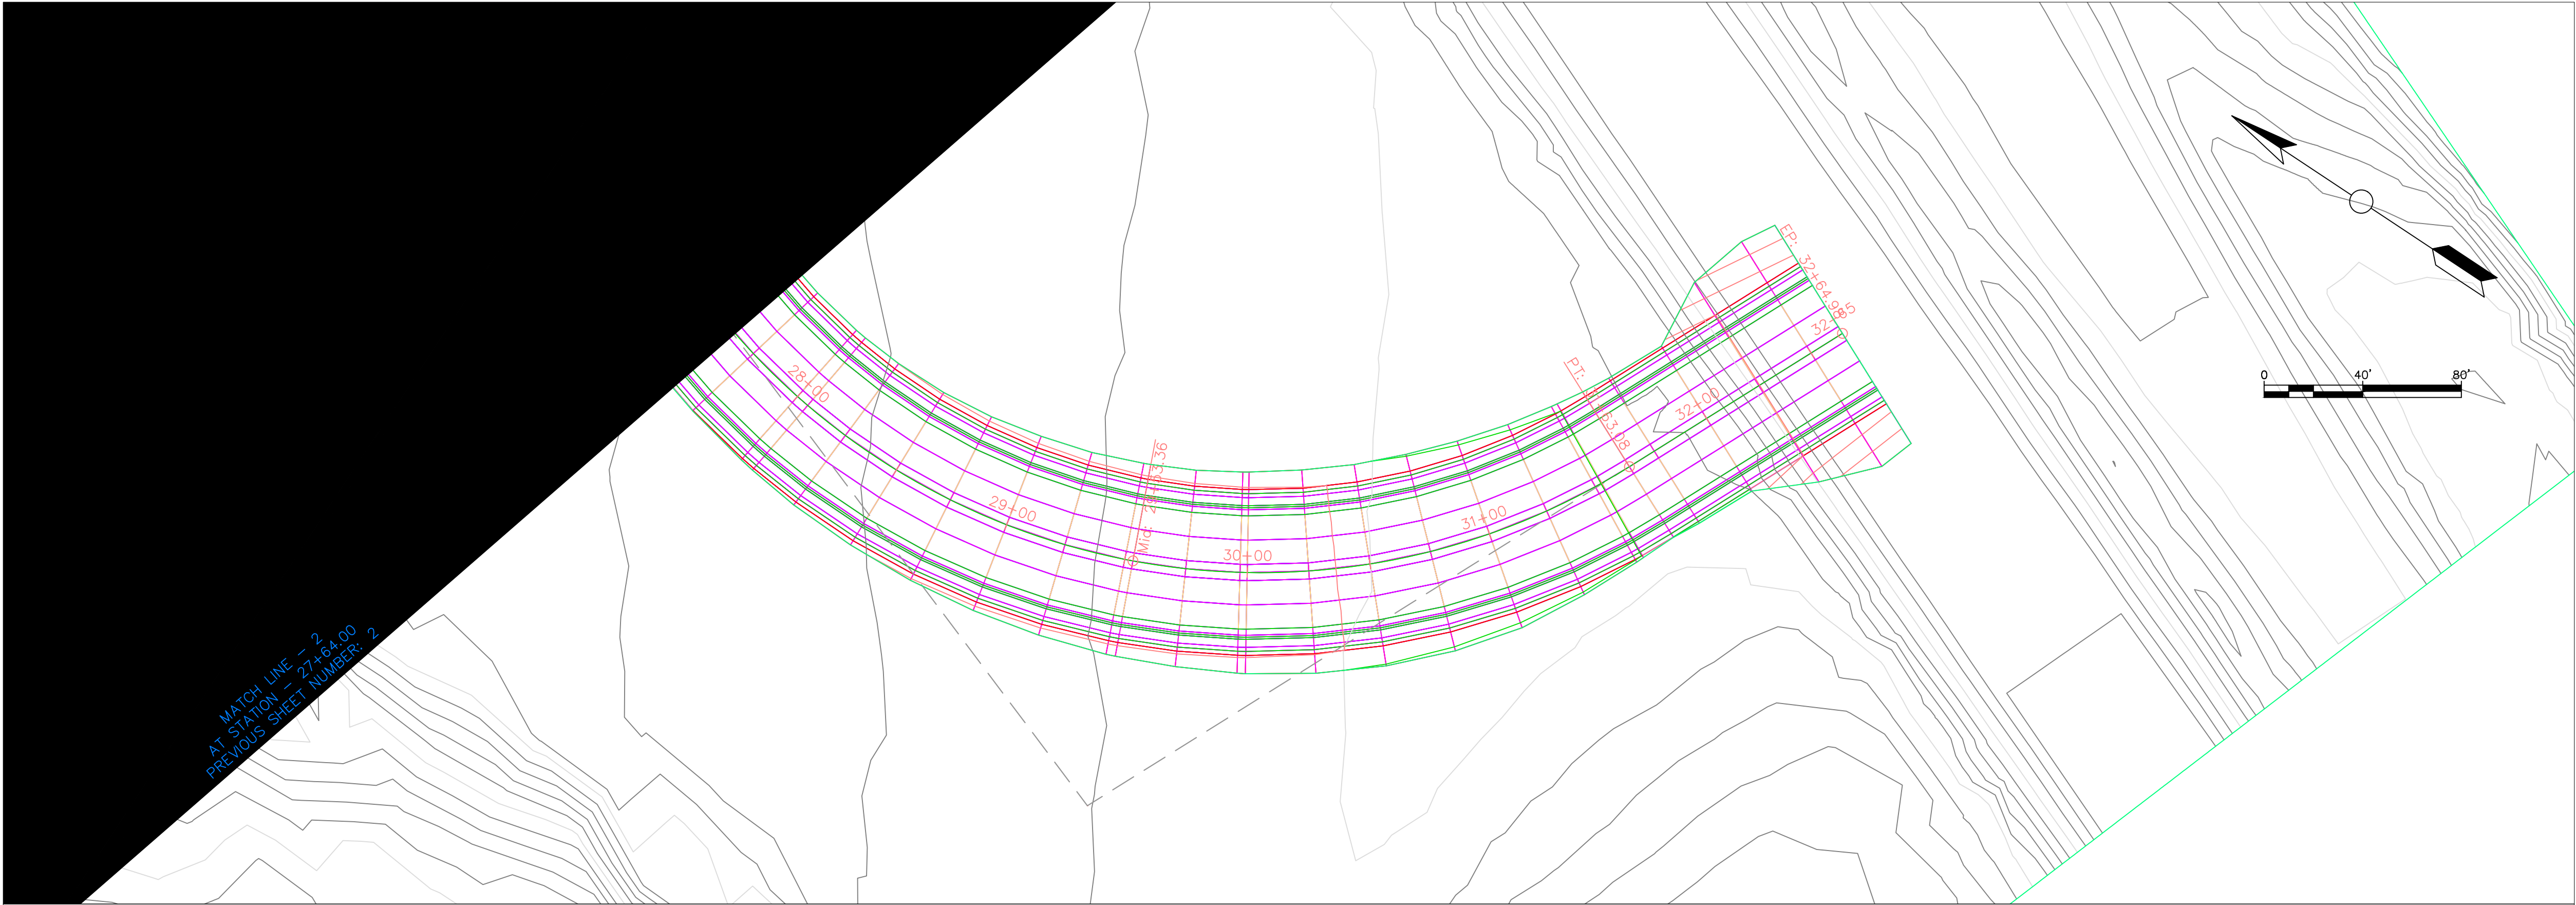

ConnectedLearningWay PROFILE

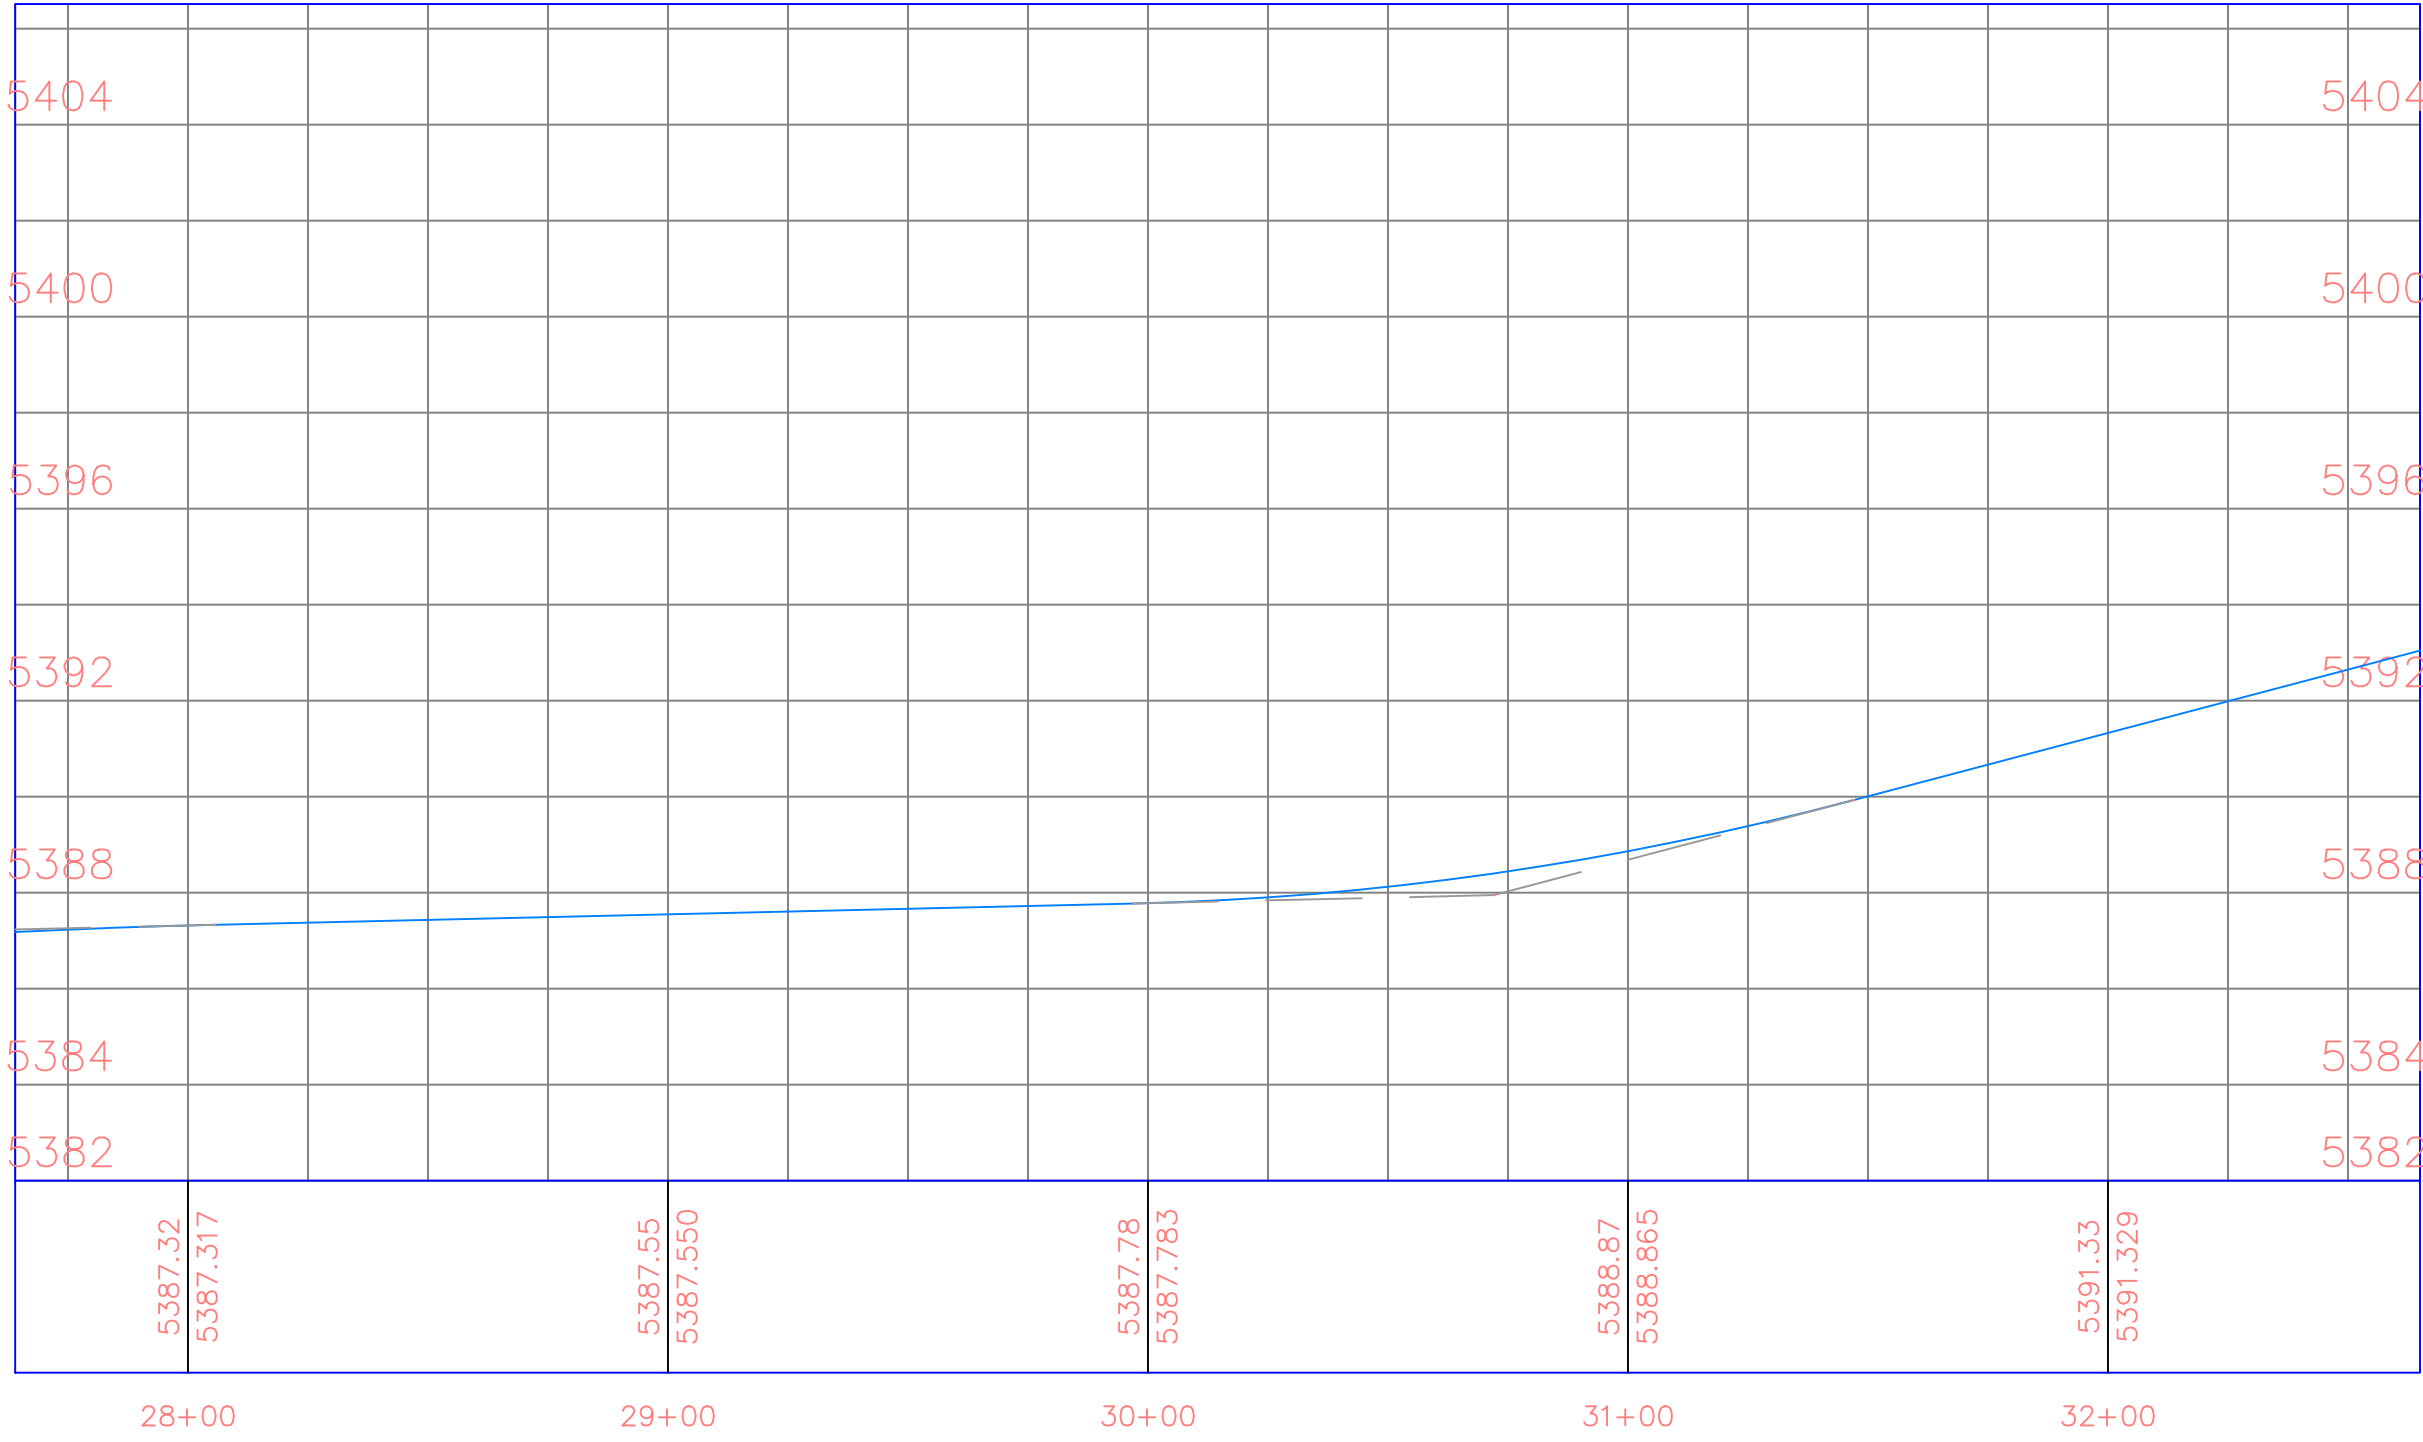

General Notes

No.	Revision/Issue	Date

Firm Name and Address

Project Name and Address  
Connected Learning Way  
27+64 - 32+64  
Construction Drawings  
50%

Project 2020-01

Date 1/28/2020

Scale 1" = 40'

Sheet

3