



General Notes		
No.	Revision/Issue	Date
Firm Name and Address		
Project Name and Address		
Connected Learning Way 10+00 - 18+82 Construction Drawings 50%		
Project	2020-01	Sheet 1
Date	1/28/2020	
Scale	1" = 40'	

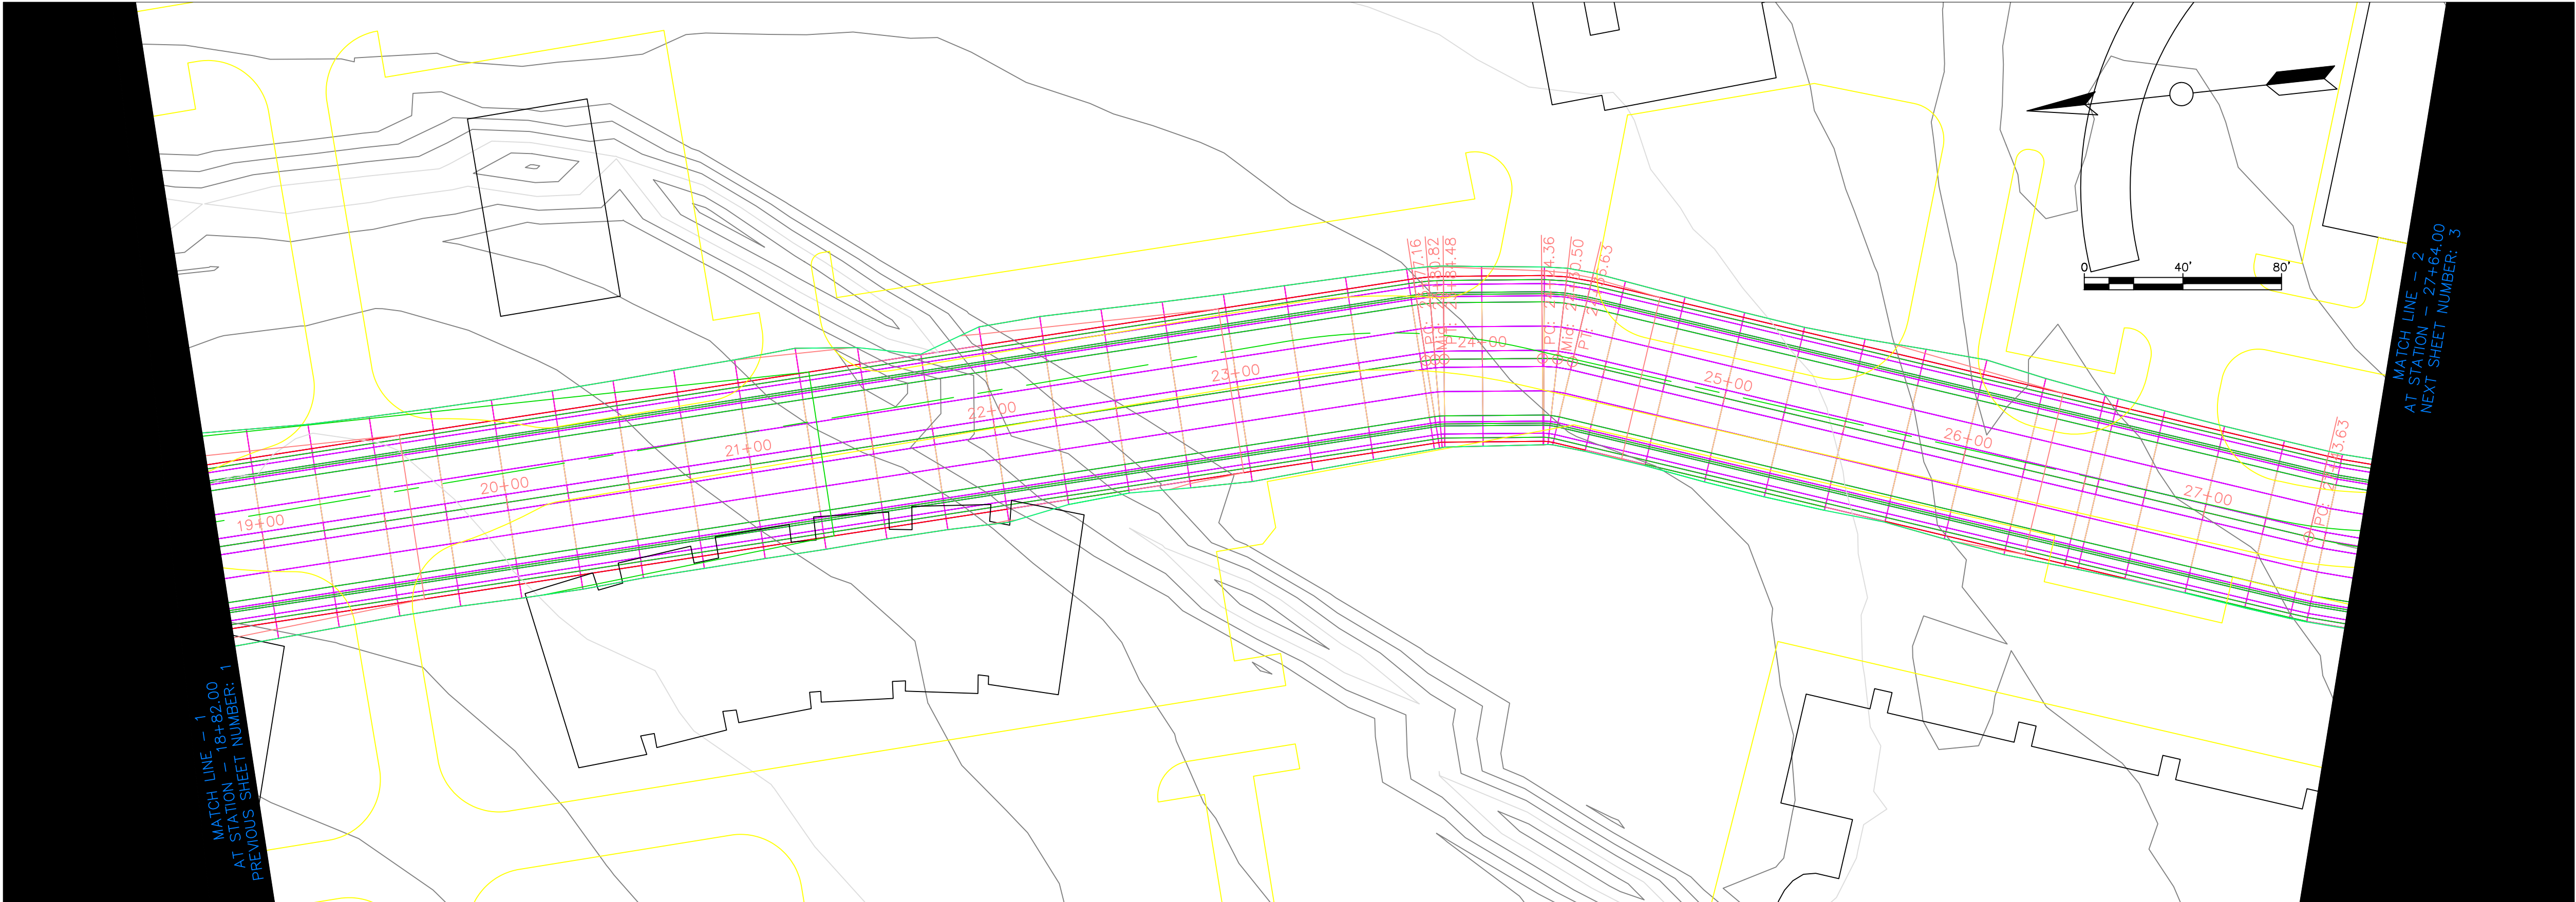

ConnectedLearningWay PROFILE

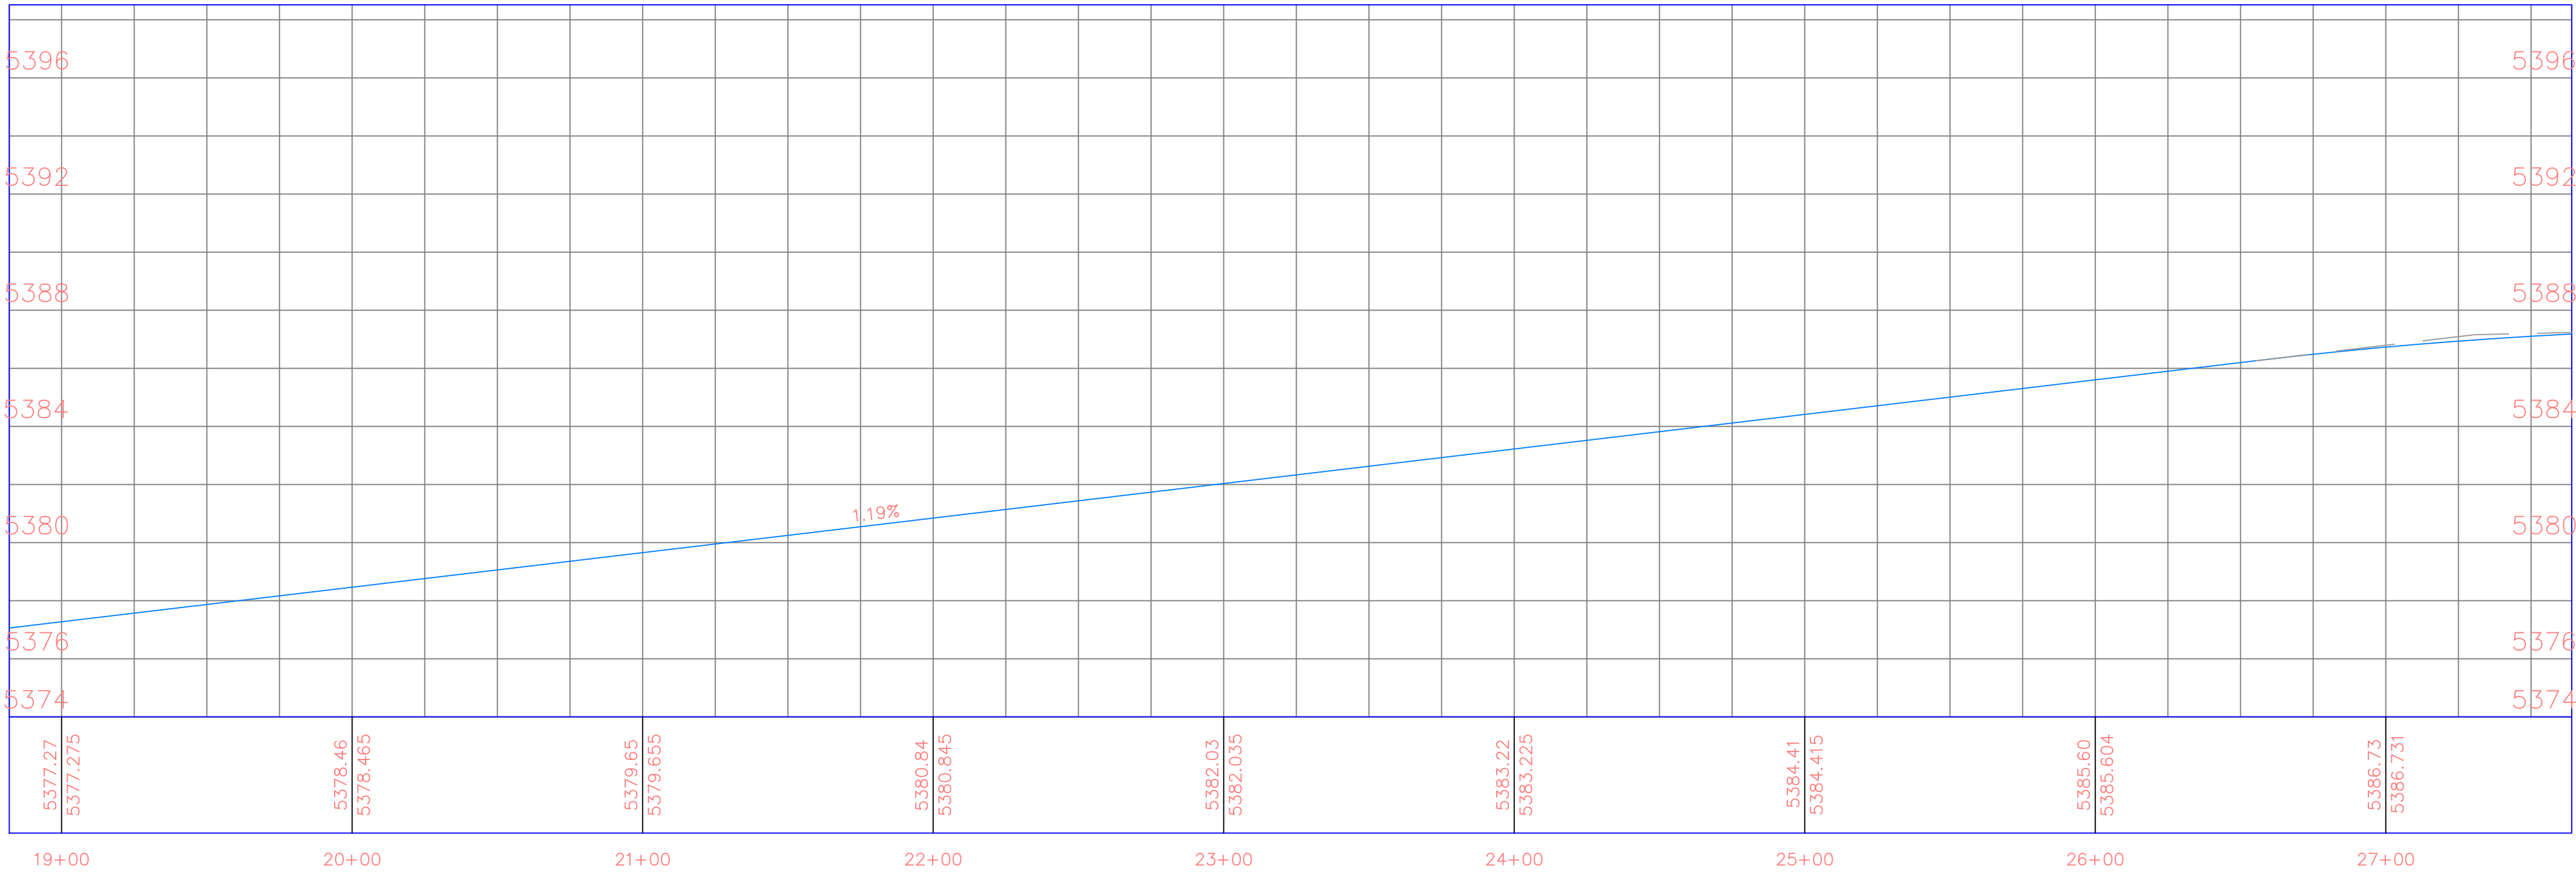

General Notes

No.	Revision/Issue	Date

Firm Name and Address

Project Name and Address
Connected Learning Way
18+82 - 27+64
Construction Drawings
50%


Project 2020-01

Date 1/28/2020


Scale 1" = 40'

Sheet

2

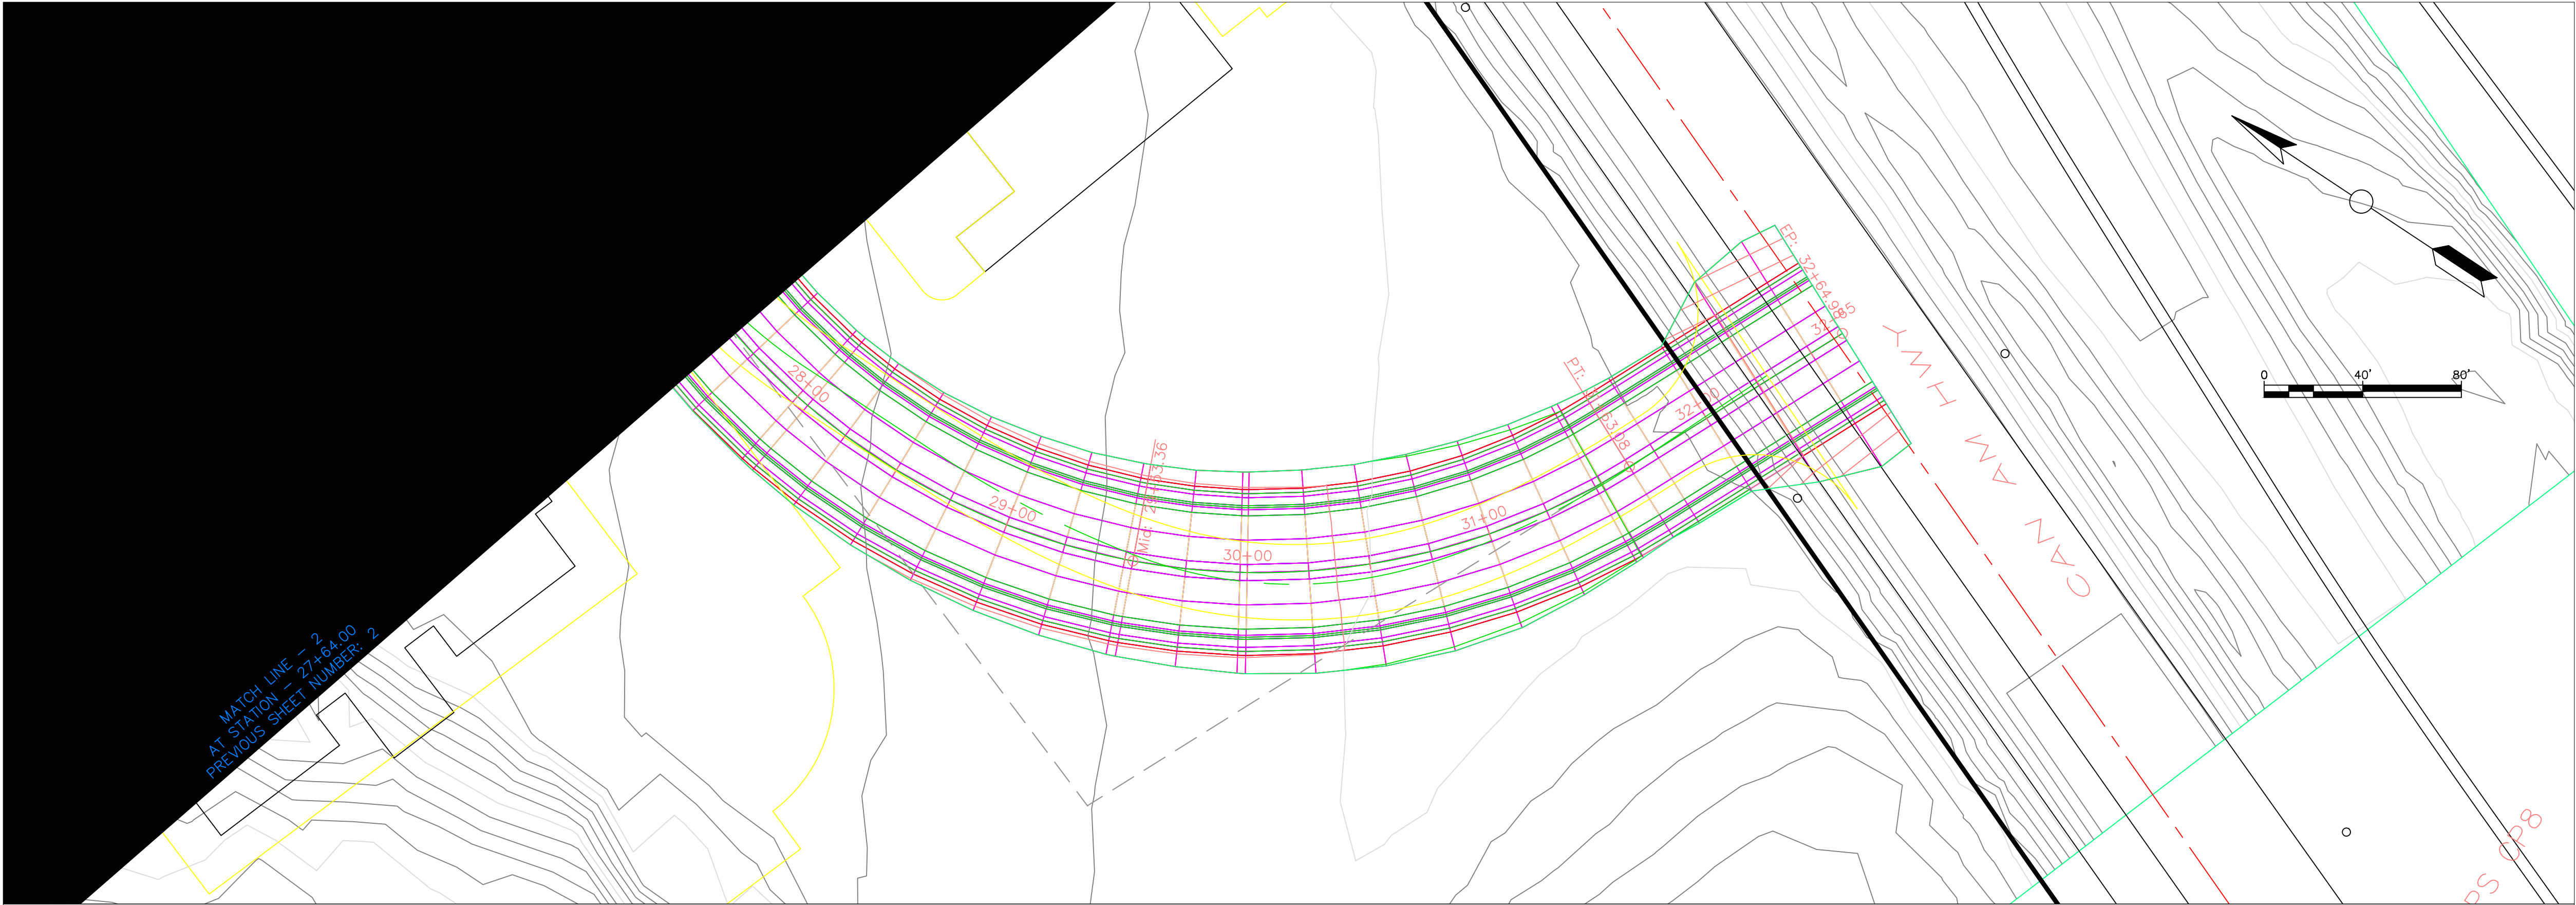

ConnectedLearningWay PROFILE

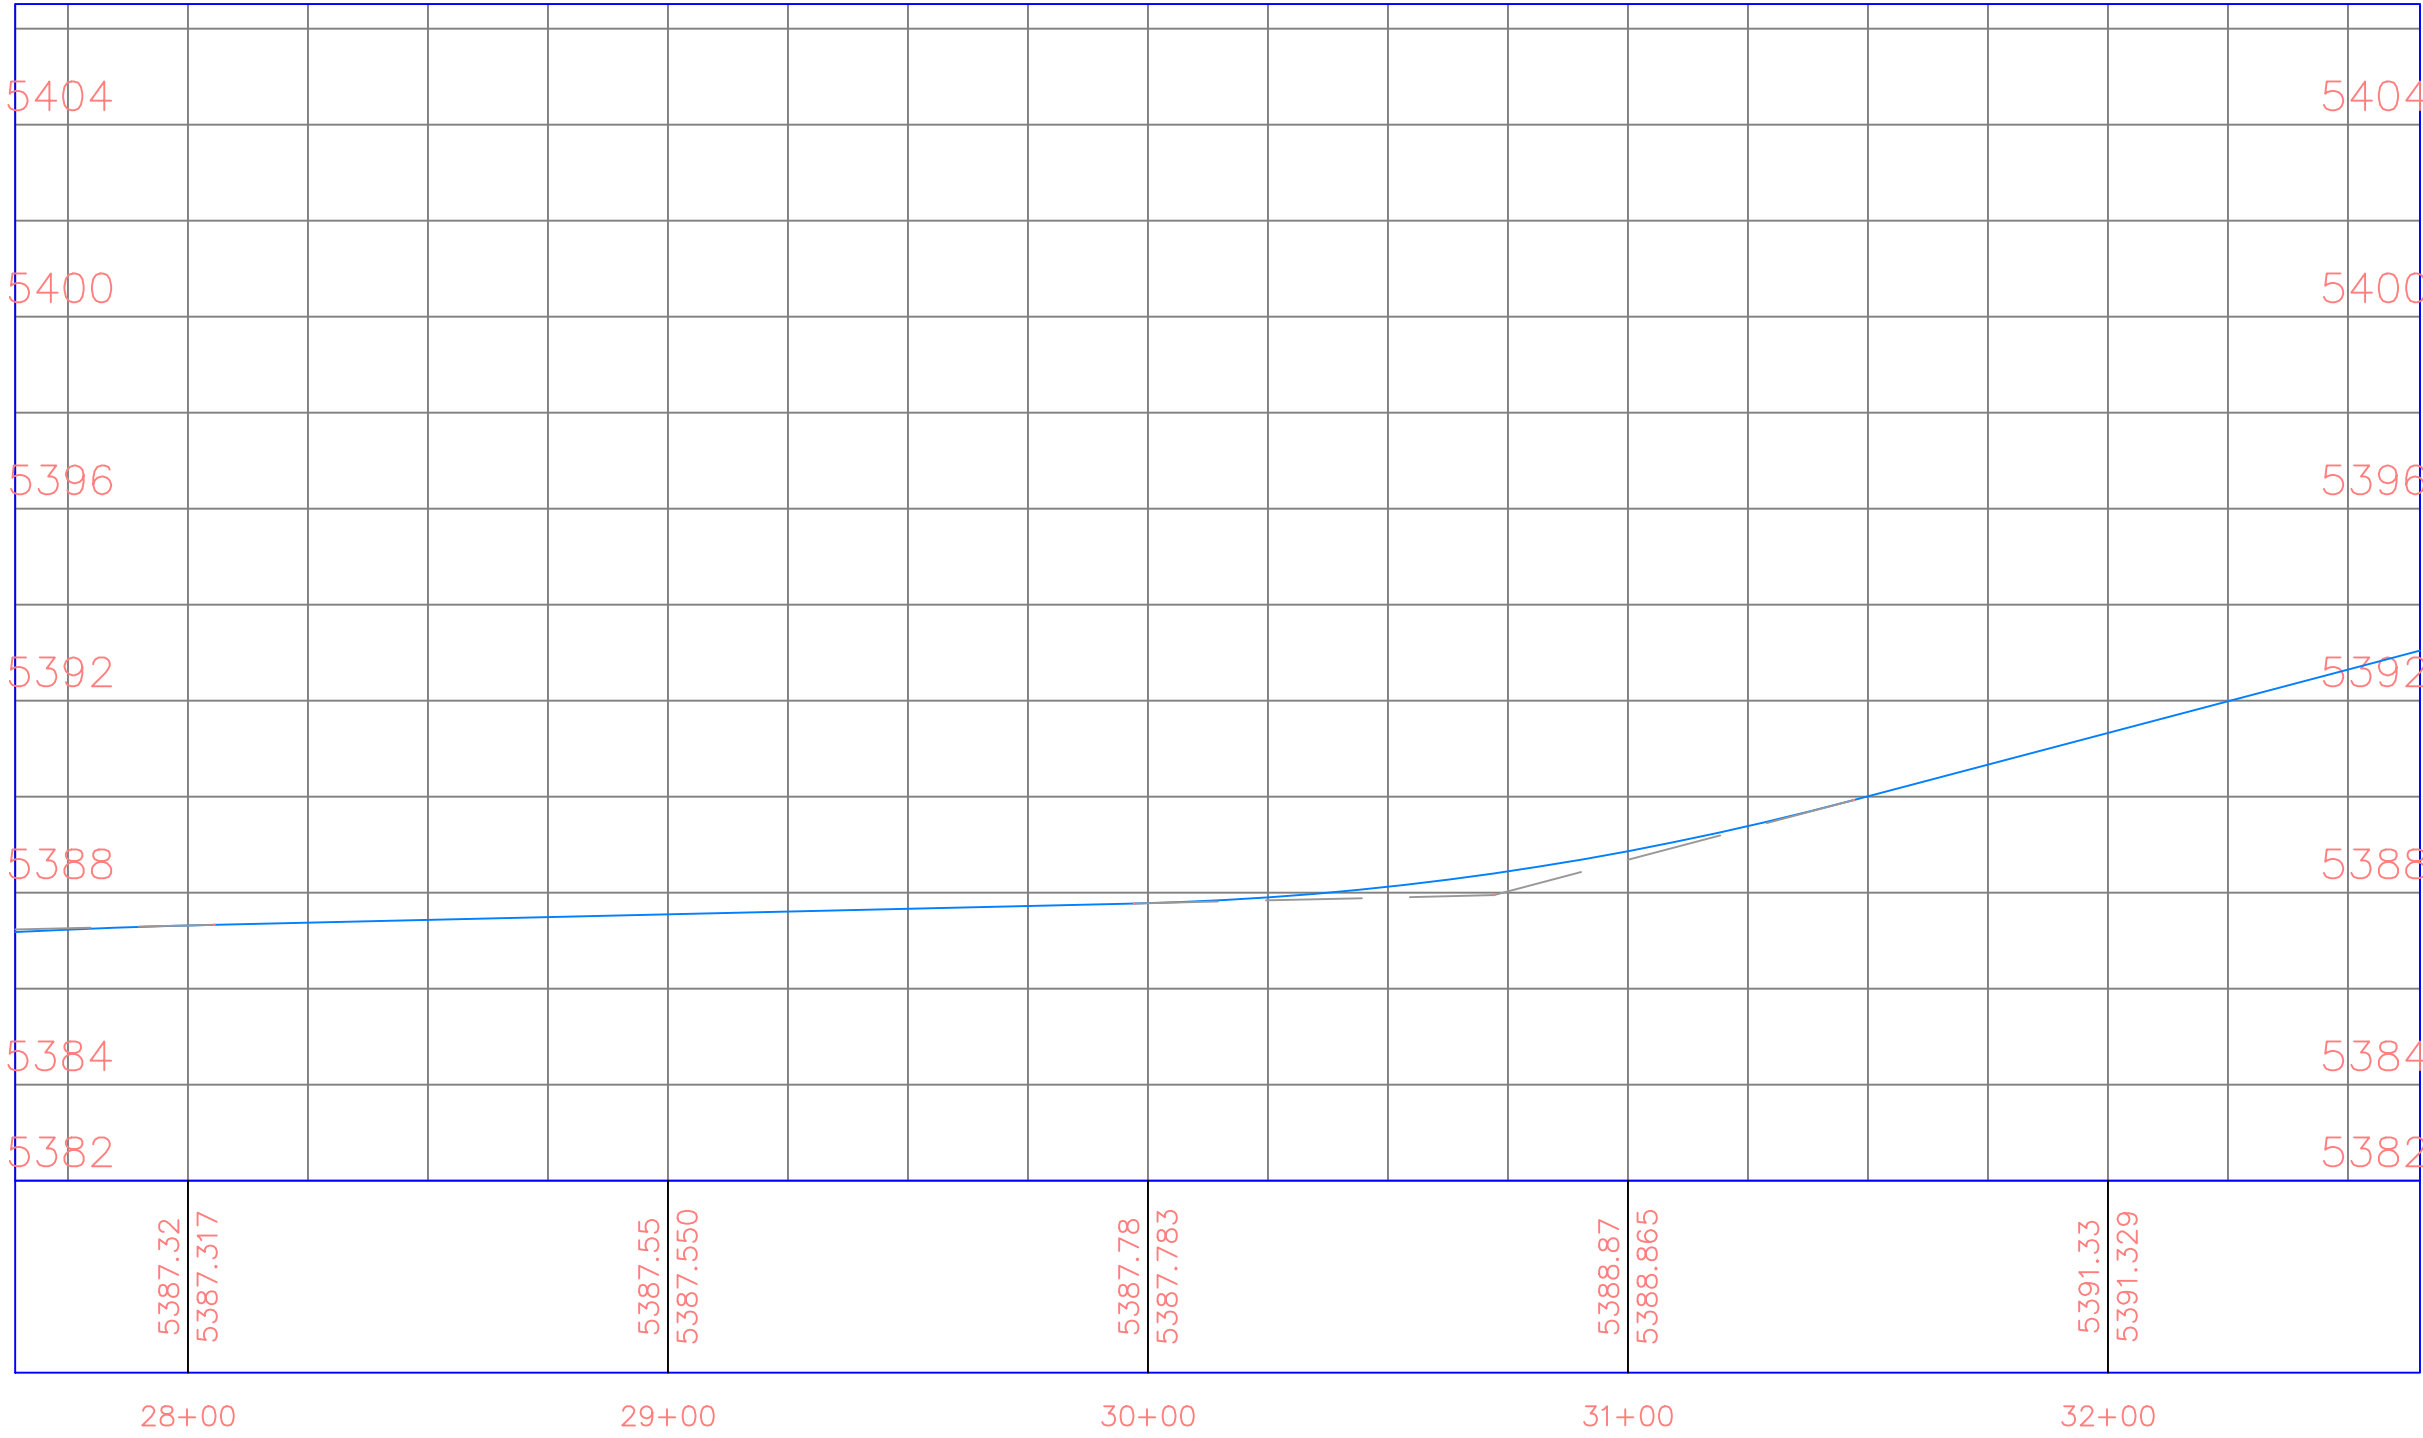

General Notes		
No.	Revision/Issue	Date
Firm Name and Address		
Project Name and Address Connected Learning Way 27+64 - 32+64 Construction Drawings 50%		
Project 2020-01	Sheet 3	
Date 1/28/2020		
Scale 1" = 40'		